



FRONT ELEVATION A-1.04 Scale: 3/16" = 1'-0"

2 SIDE ELEVATION

A-1.04 Scale: 3/32" = 1'-0"

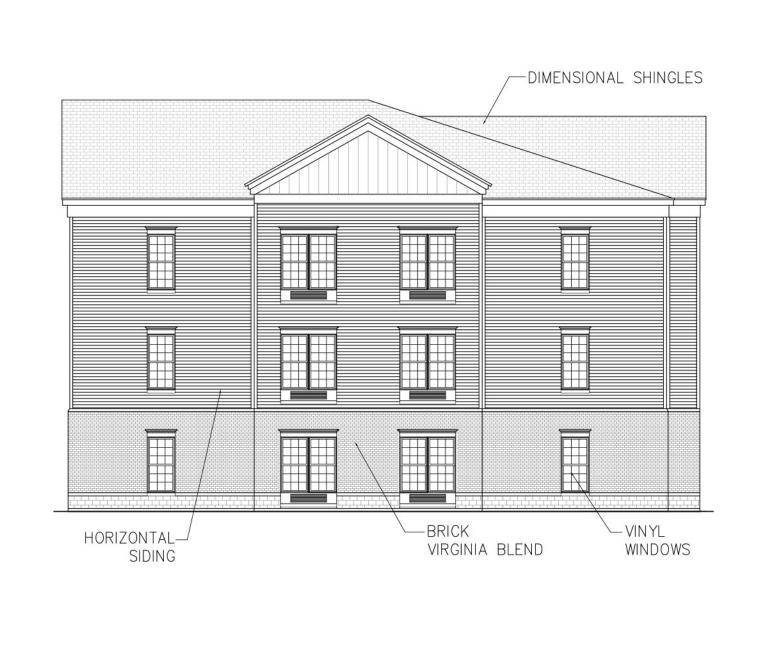

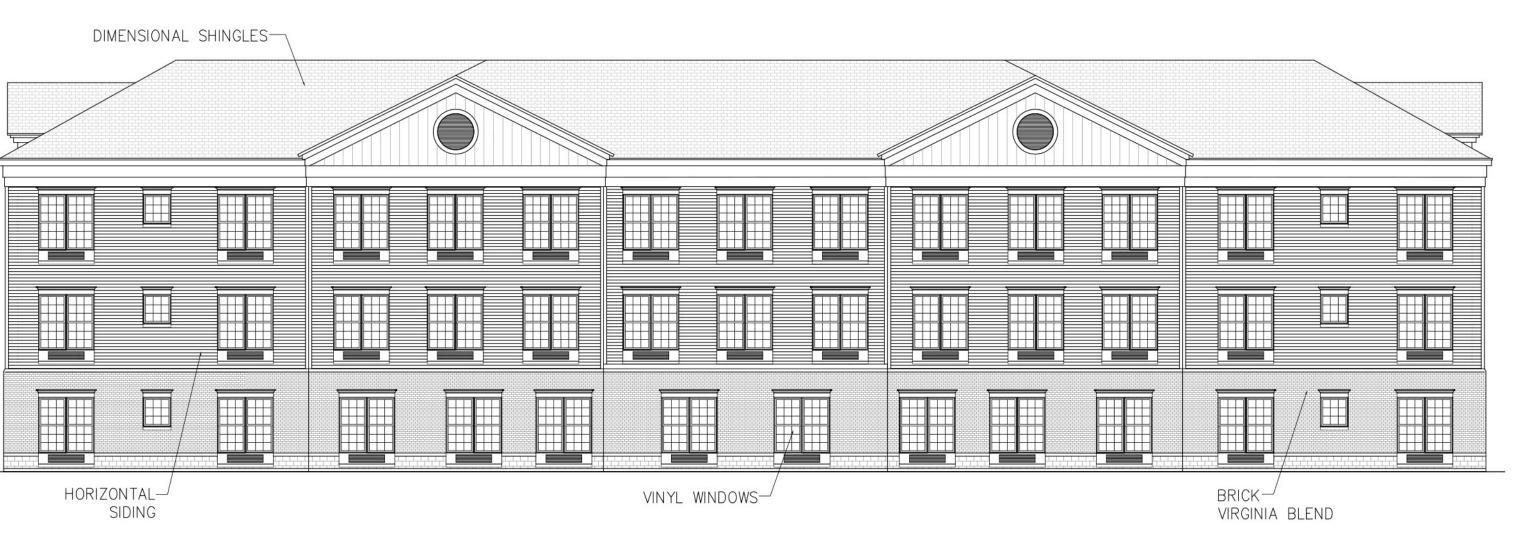







4 SIDE ELEVATION A-1.04 Scale: 3/32" = 1'-0"

_BRICK VIRGINIA BLEND

EP Design Services,

OWNER: EL at Marlboro 79, LLC 2456 KUSER ROAD, 3RD FLOOR HAMILTON, NEW JERSEY 08690

PROPOSED AFFO MARLBORO

-DIMENSIONAL SHINGLES

VINYL WINDOWS

DATE: 06/19/2 DISTRIBUTION: PLANNING BOARD ARCH. PROJECT# N/A

COLOR ELEVATION

A-1.04