




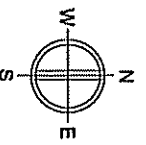


EXTERIOR RENDERING

# Touchstone Veterinary Center

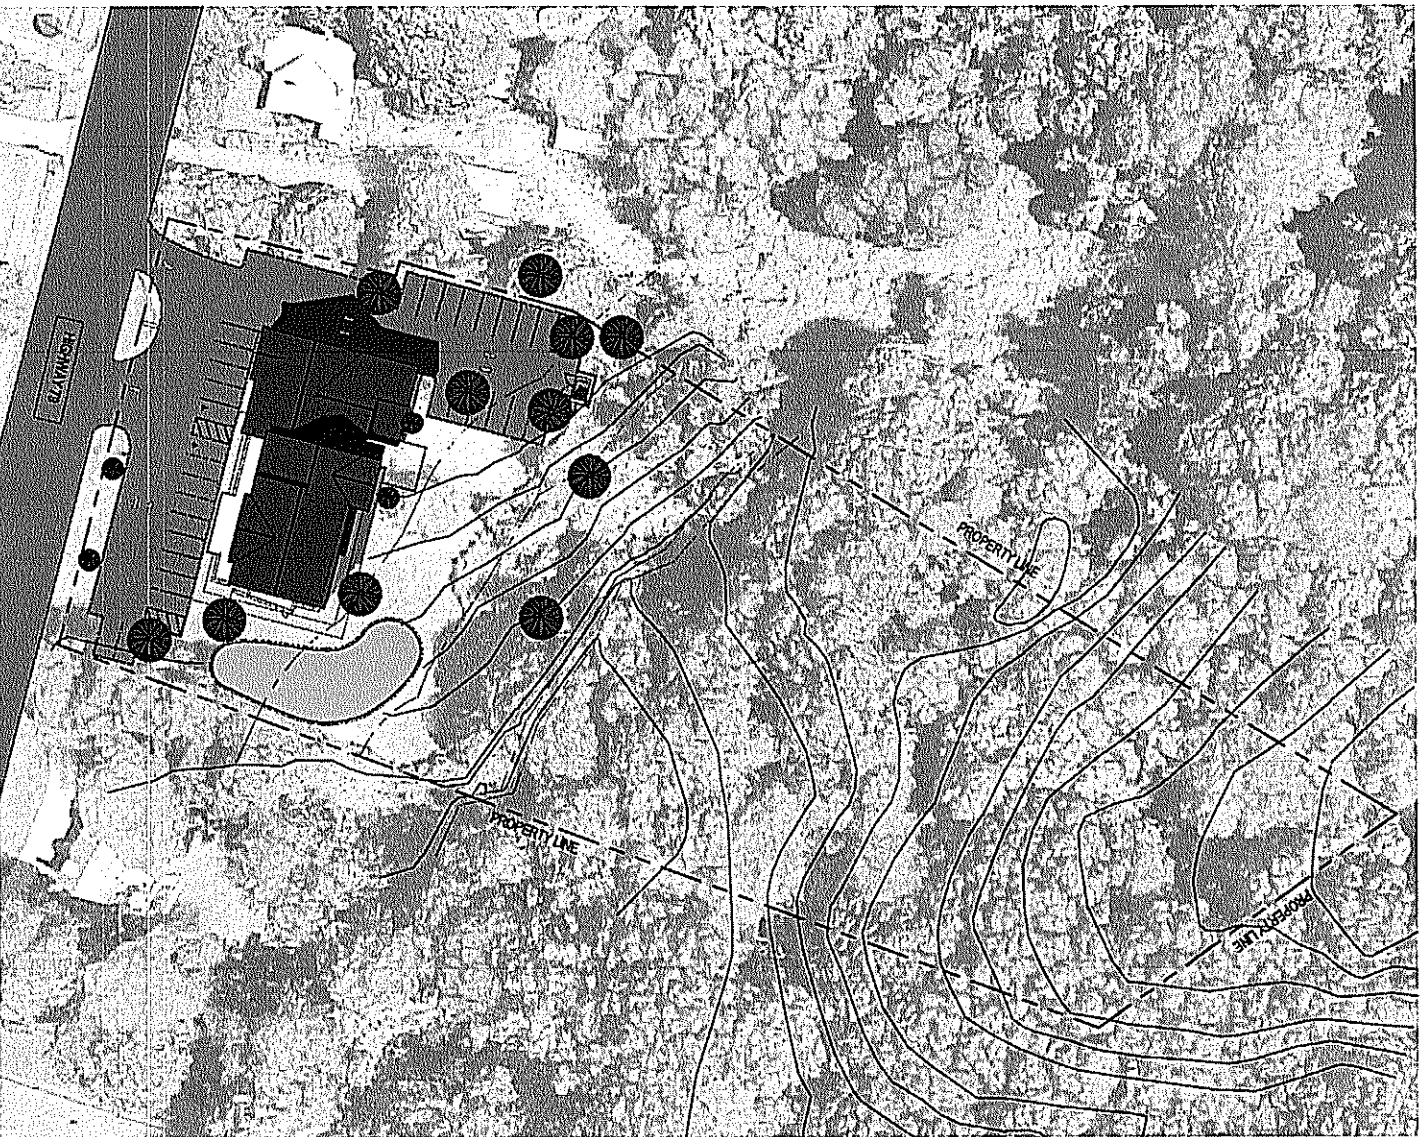


OVERALL SITE PLAN

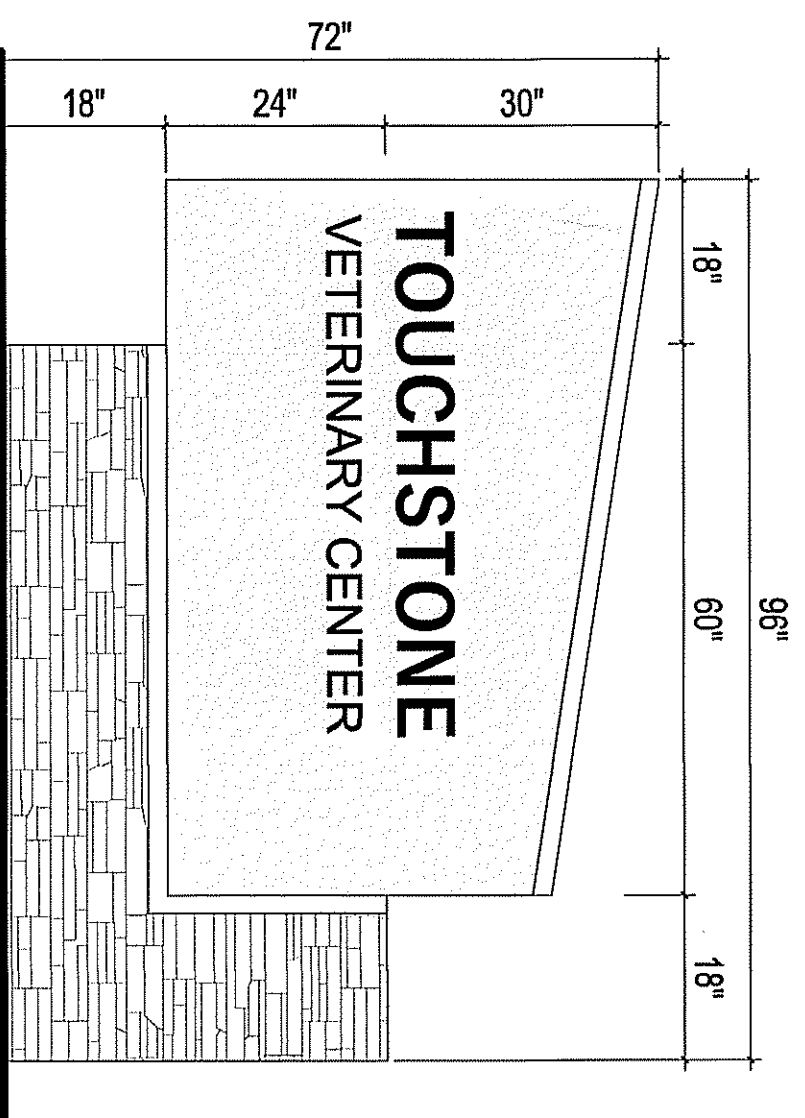 

MONUMENT SIGN  
- 6 FT MAX HT.  
- 36 SF MAX AREA

MONUMENT SIGN

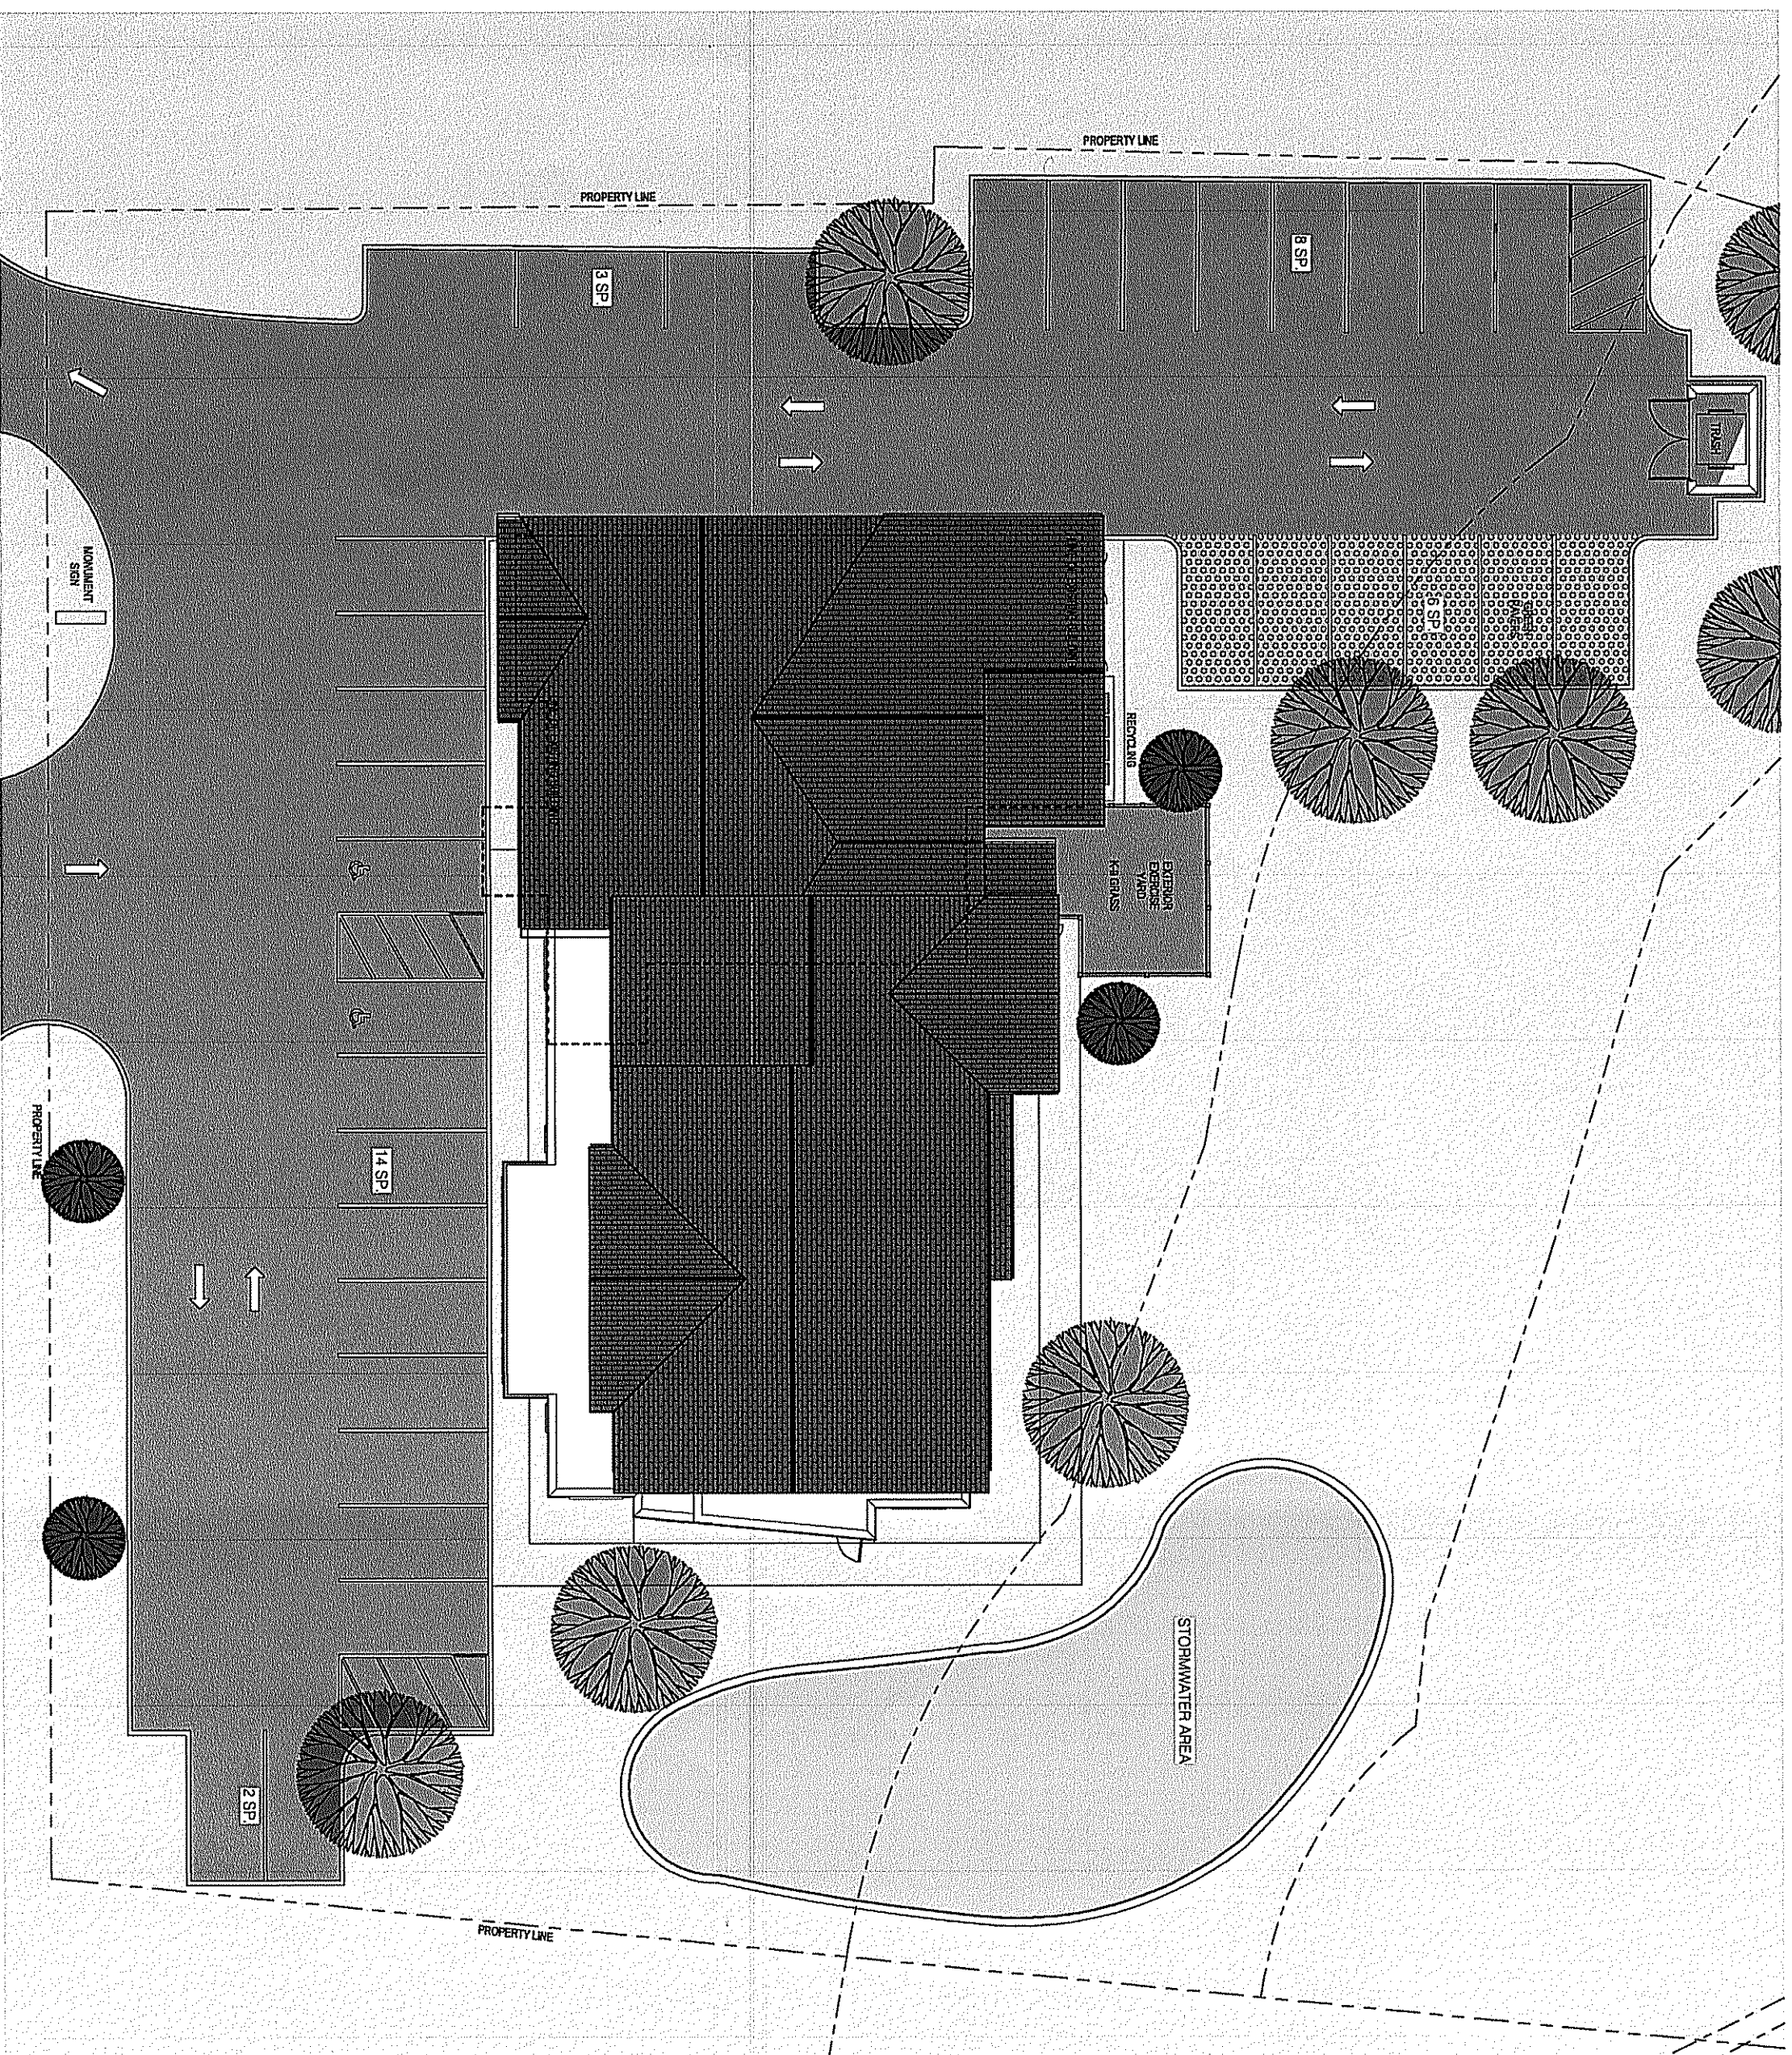


PARKING LEGEND

REQUIRED PARKING - 42 SPACES  
PROVIDED PARKING - 33 SPACES


SITE PLAN

SCALE: 3/32" = 1' - 0"

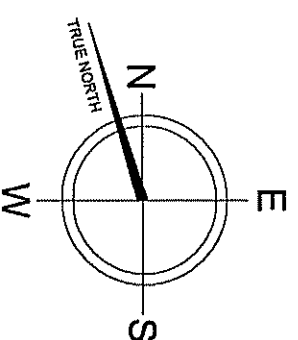

# Touchstone Veterinary Center

## FIRST FLOOR PLAN - SCHEME A

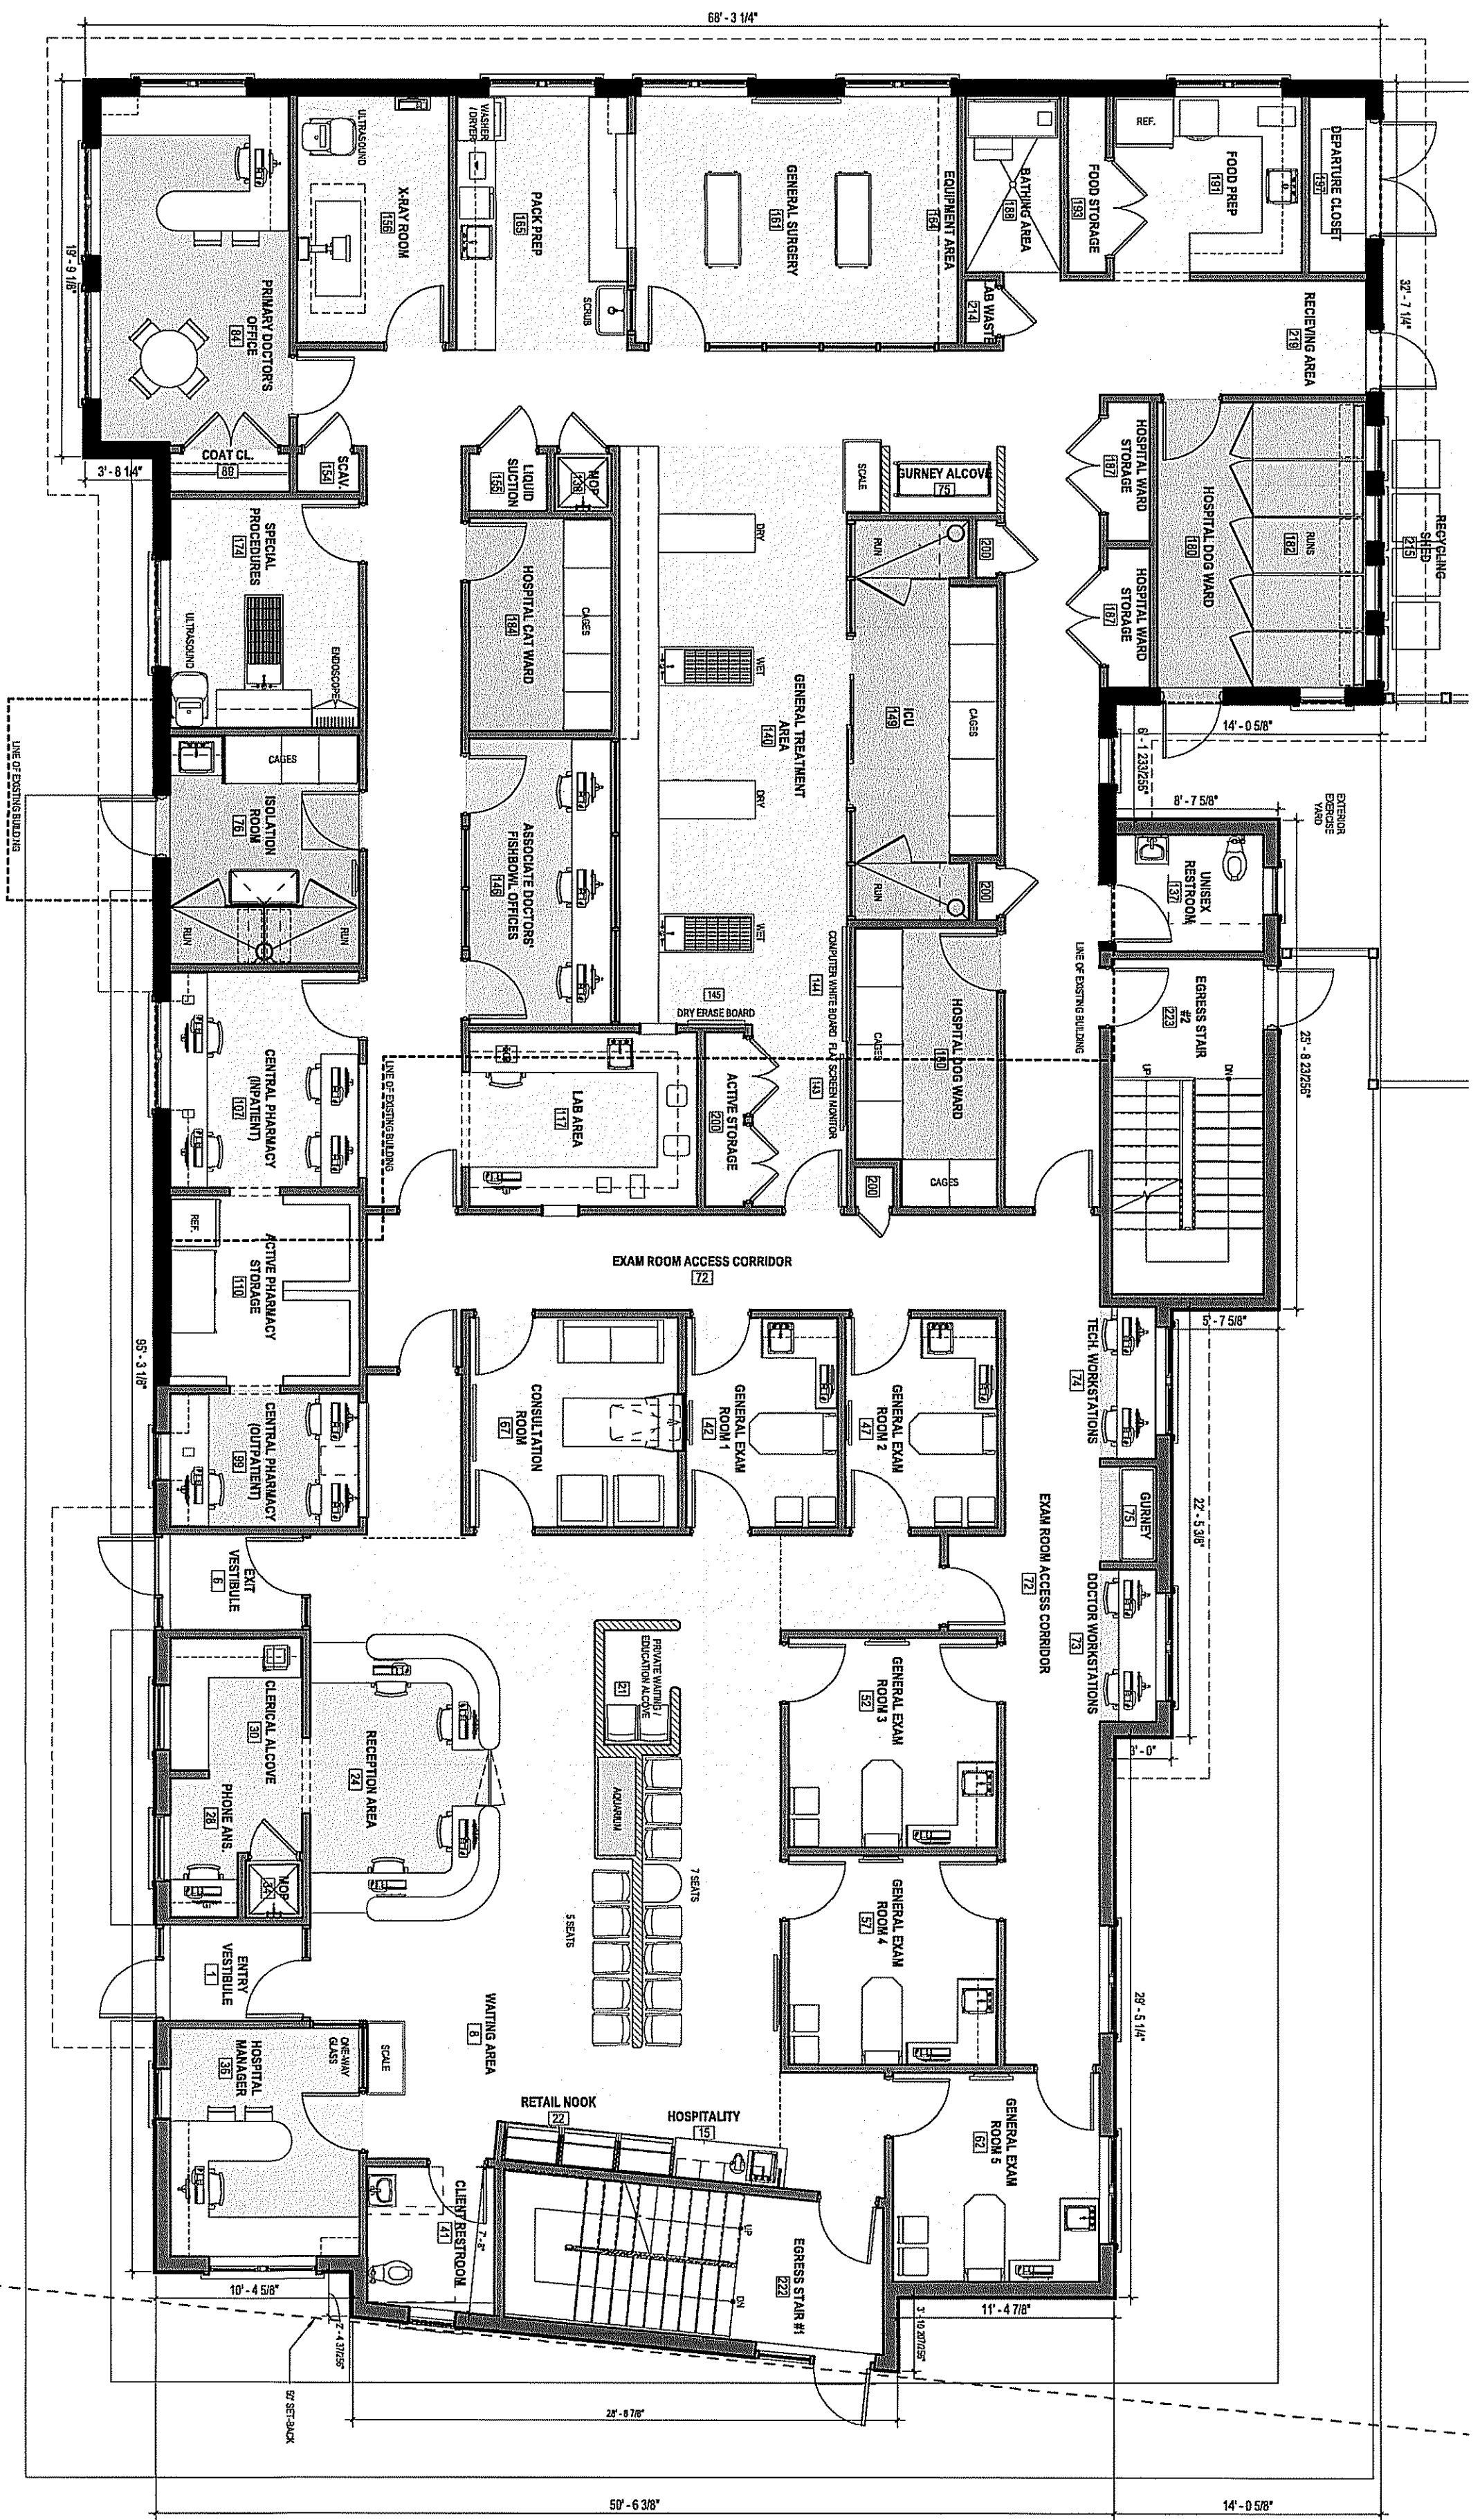


### PROJECT AREAS




	PROGRAMMED	AVAILABLE	SCHEMATIC
BASEMENT	2,734 SQ. FT.	3,145 SQ. FT.	2,898 SQ. FT.
FIRST FLOOR	6,586 SQ. FT.	6,345 SQ. FT.	6,760 SQ. FT.
SECOND FLOOR	1,932 SQ. FT.	2,300 SQ. FT.	2,285 SQ. FT.
TOTALS	11,251 SQ. FT.	11,790 SQ. FT.	11,923 SQ. FT.

SCALE: 1/4" = 1' - 0"



- WALL TYPES**
- EXISTING WALL
  - NEW WALL
- LEGEND**
- OUTPATIENT AREAS
  - INPATIENT AREAS
  - ANIMAL HOUSING
  - STAFF AREAS
  - SUPPORT
  - CIRCULATION

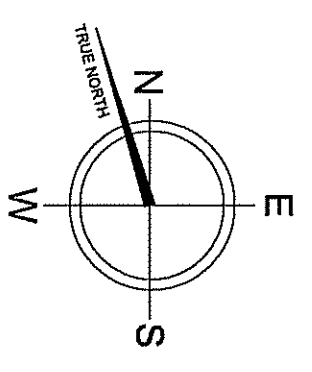

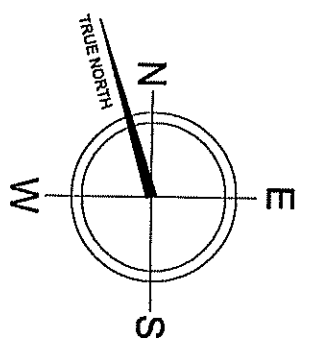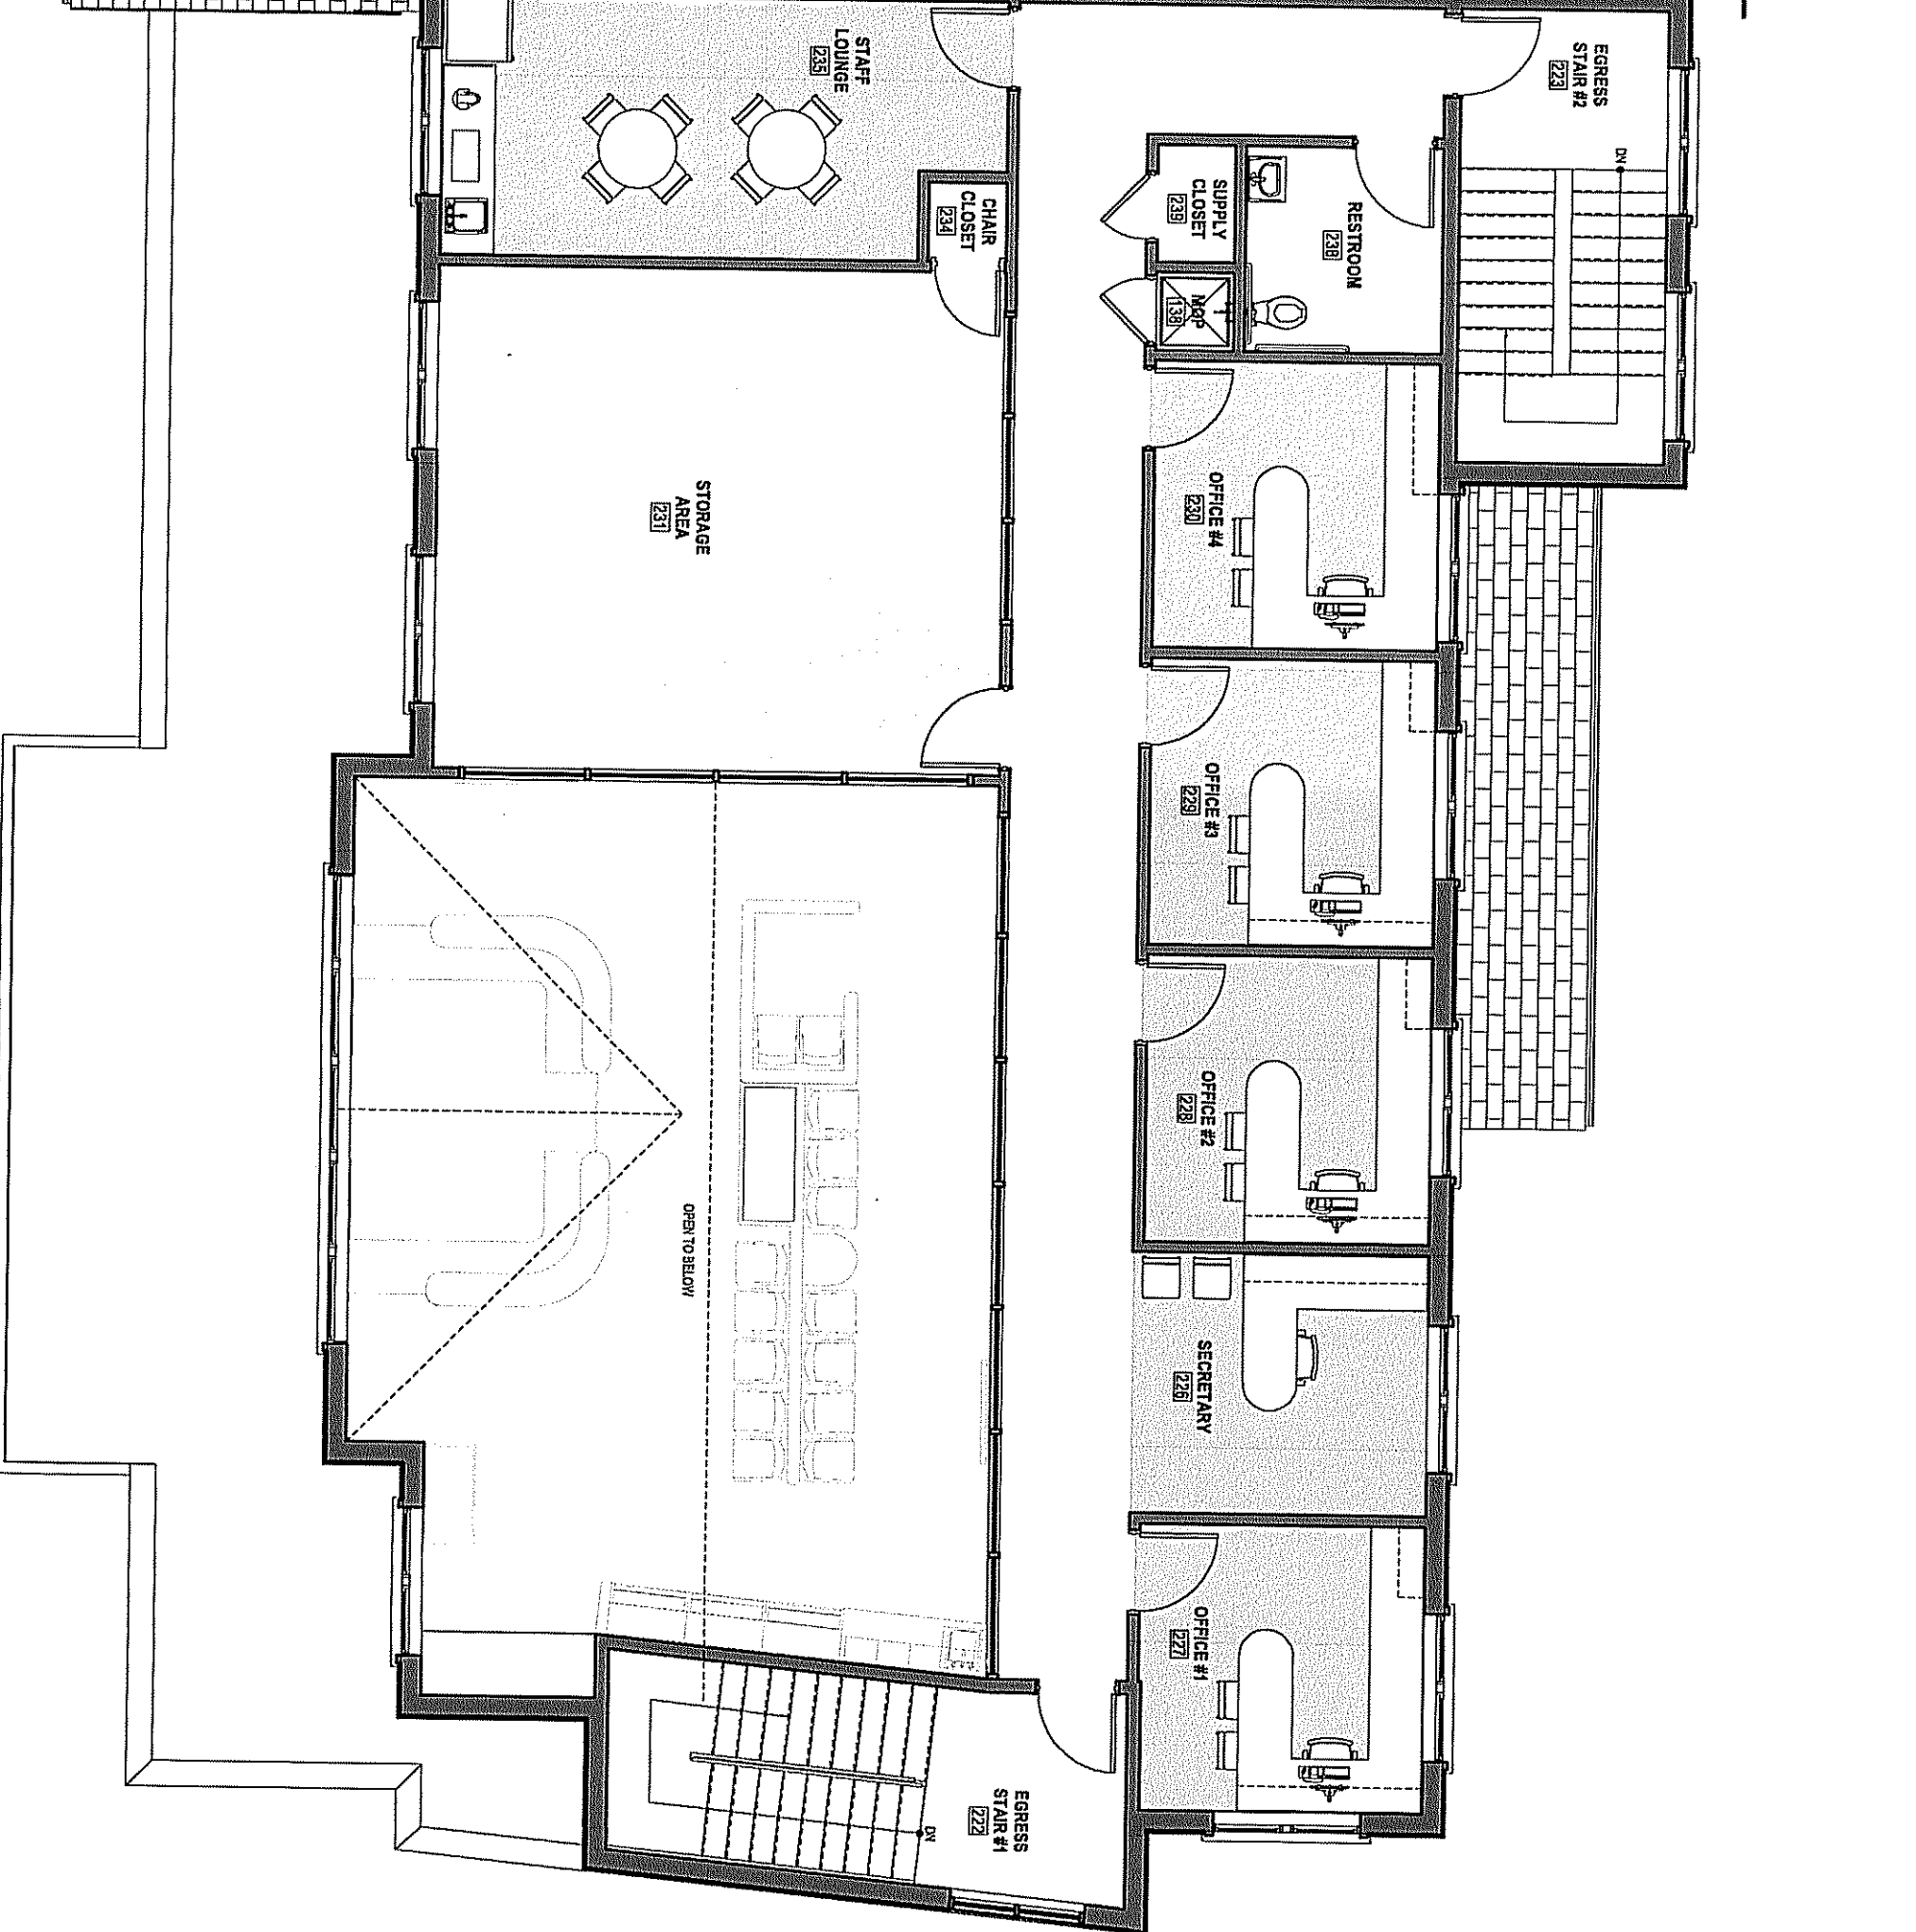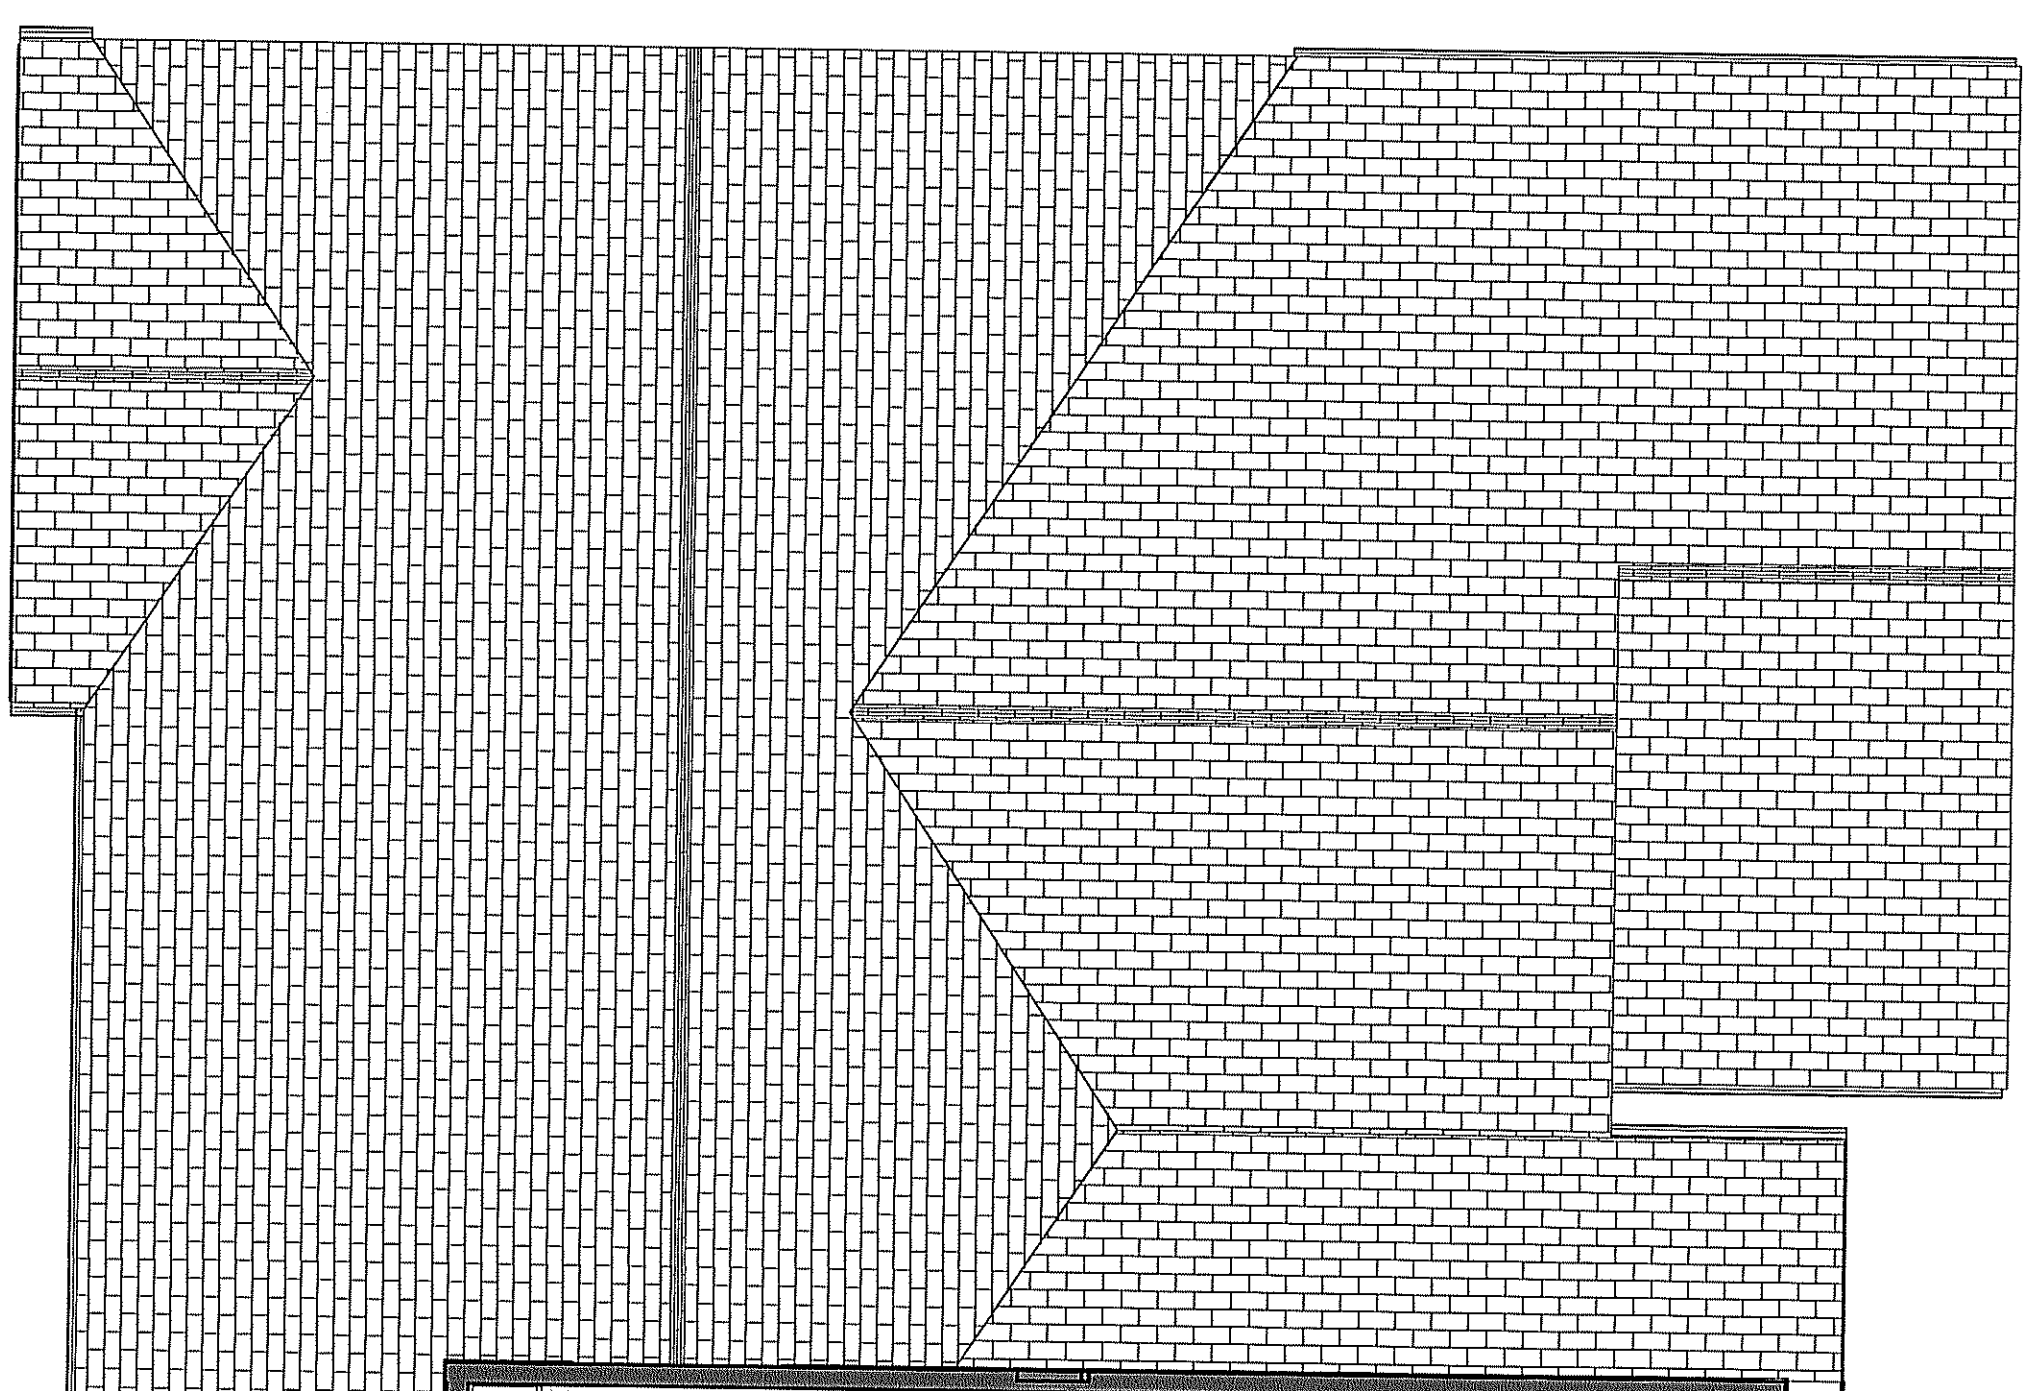

- WALL TYPES**
- EXISTING WALL
  - NEW WALL
- LEGEND**
- OUTPATIENT AREAS
  - INPATIENT AREAS
  - ANIMAL HOUSING
  - STAFF AREAS
  - SUPPORT
  - CIRCULATION

## SECOND FLOOR PLAN

### PROJECT AREAS

	PROGRAMMED	AVAILABLE	SCHEMATIC
BASEMENT	2,734 SQ FT	3,145 SQ FT	2,898 SQ FT
FIRST FLOOR	6,686 SQ FT	6,346 SQ FT	6,760 SQ FT
SECOND FLOOR	1,932 SQ FT	2,300 SQ FT	2,265 SQ FT
TOTALS	= 11,251 SQ FT	11,790 SQ FT	11,923 SQ FT



# BASEMENT FLOOR PLAN



## PROJECT AREAS

	PROGRAMMED	AVAILABLE	SCHEMATIC
BASEMENT	2,734 SQ. FT.	3,145 SQ. FT.	2,898 SQ. FT.
FIRST FLOOR	6,586 SQ. FT.	6,345 SQ. FT.	6,780 SQ. FT.
SECOND FLOOR	1,932 SQ. FT.	2,300 SQ. FT.	2,265 SQ. FT.
TOTALS	= 11,251 SQ. FT.	11,790 SQ. FT.	11,923 SQ. FT.

- LEGEND**
- OUTPATIENT AREAS
  - INPATIENT AREAS
  - ANIMAL HOUSING
  - STAFF AREAS
  - SUPPORT
  - CIRCULATION


- WALL TYPES**
- EXISTING WALL
  - NEW WALL

SCALE: 1/4" = 1' - 0"

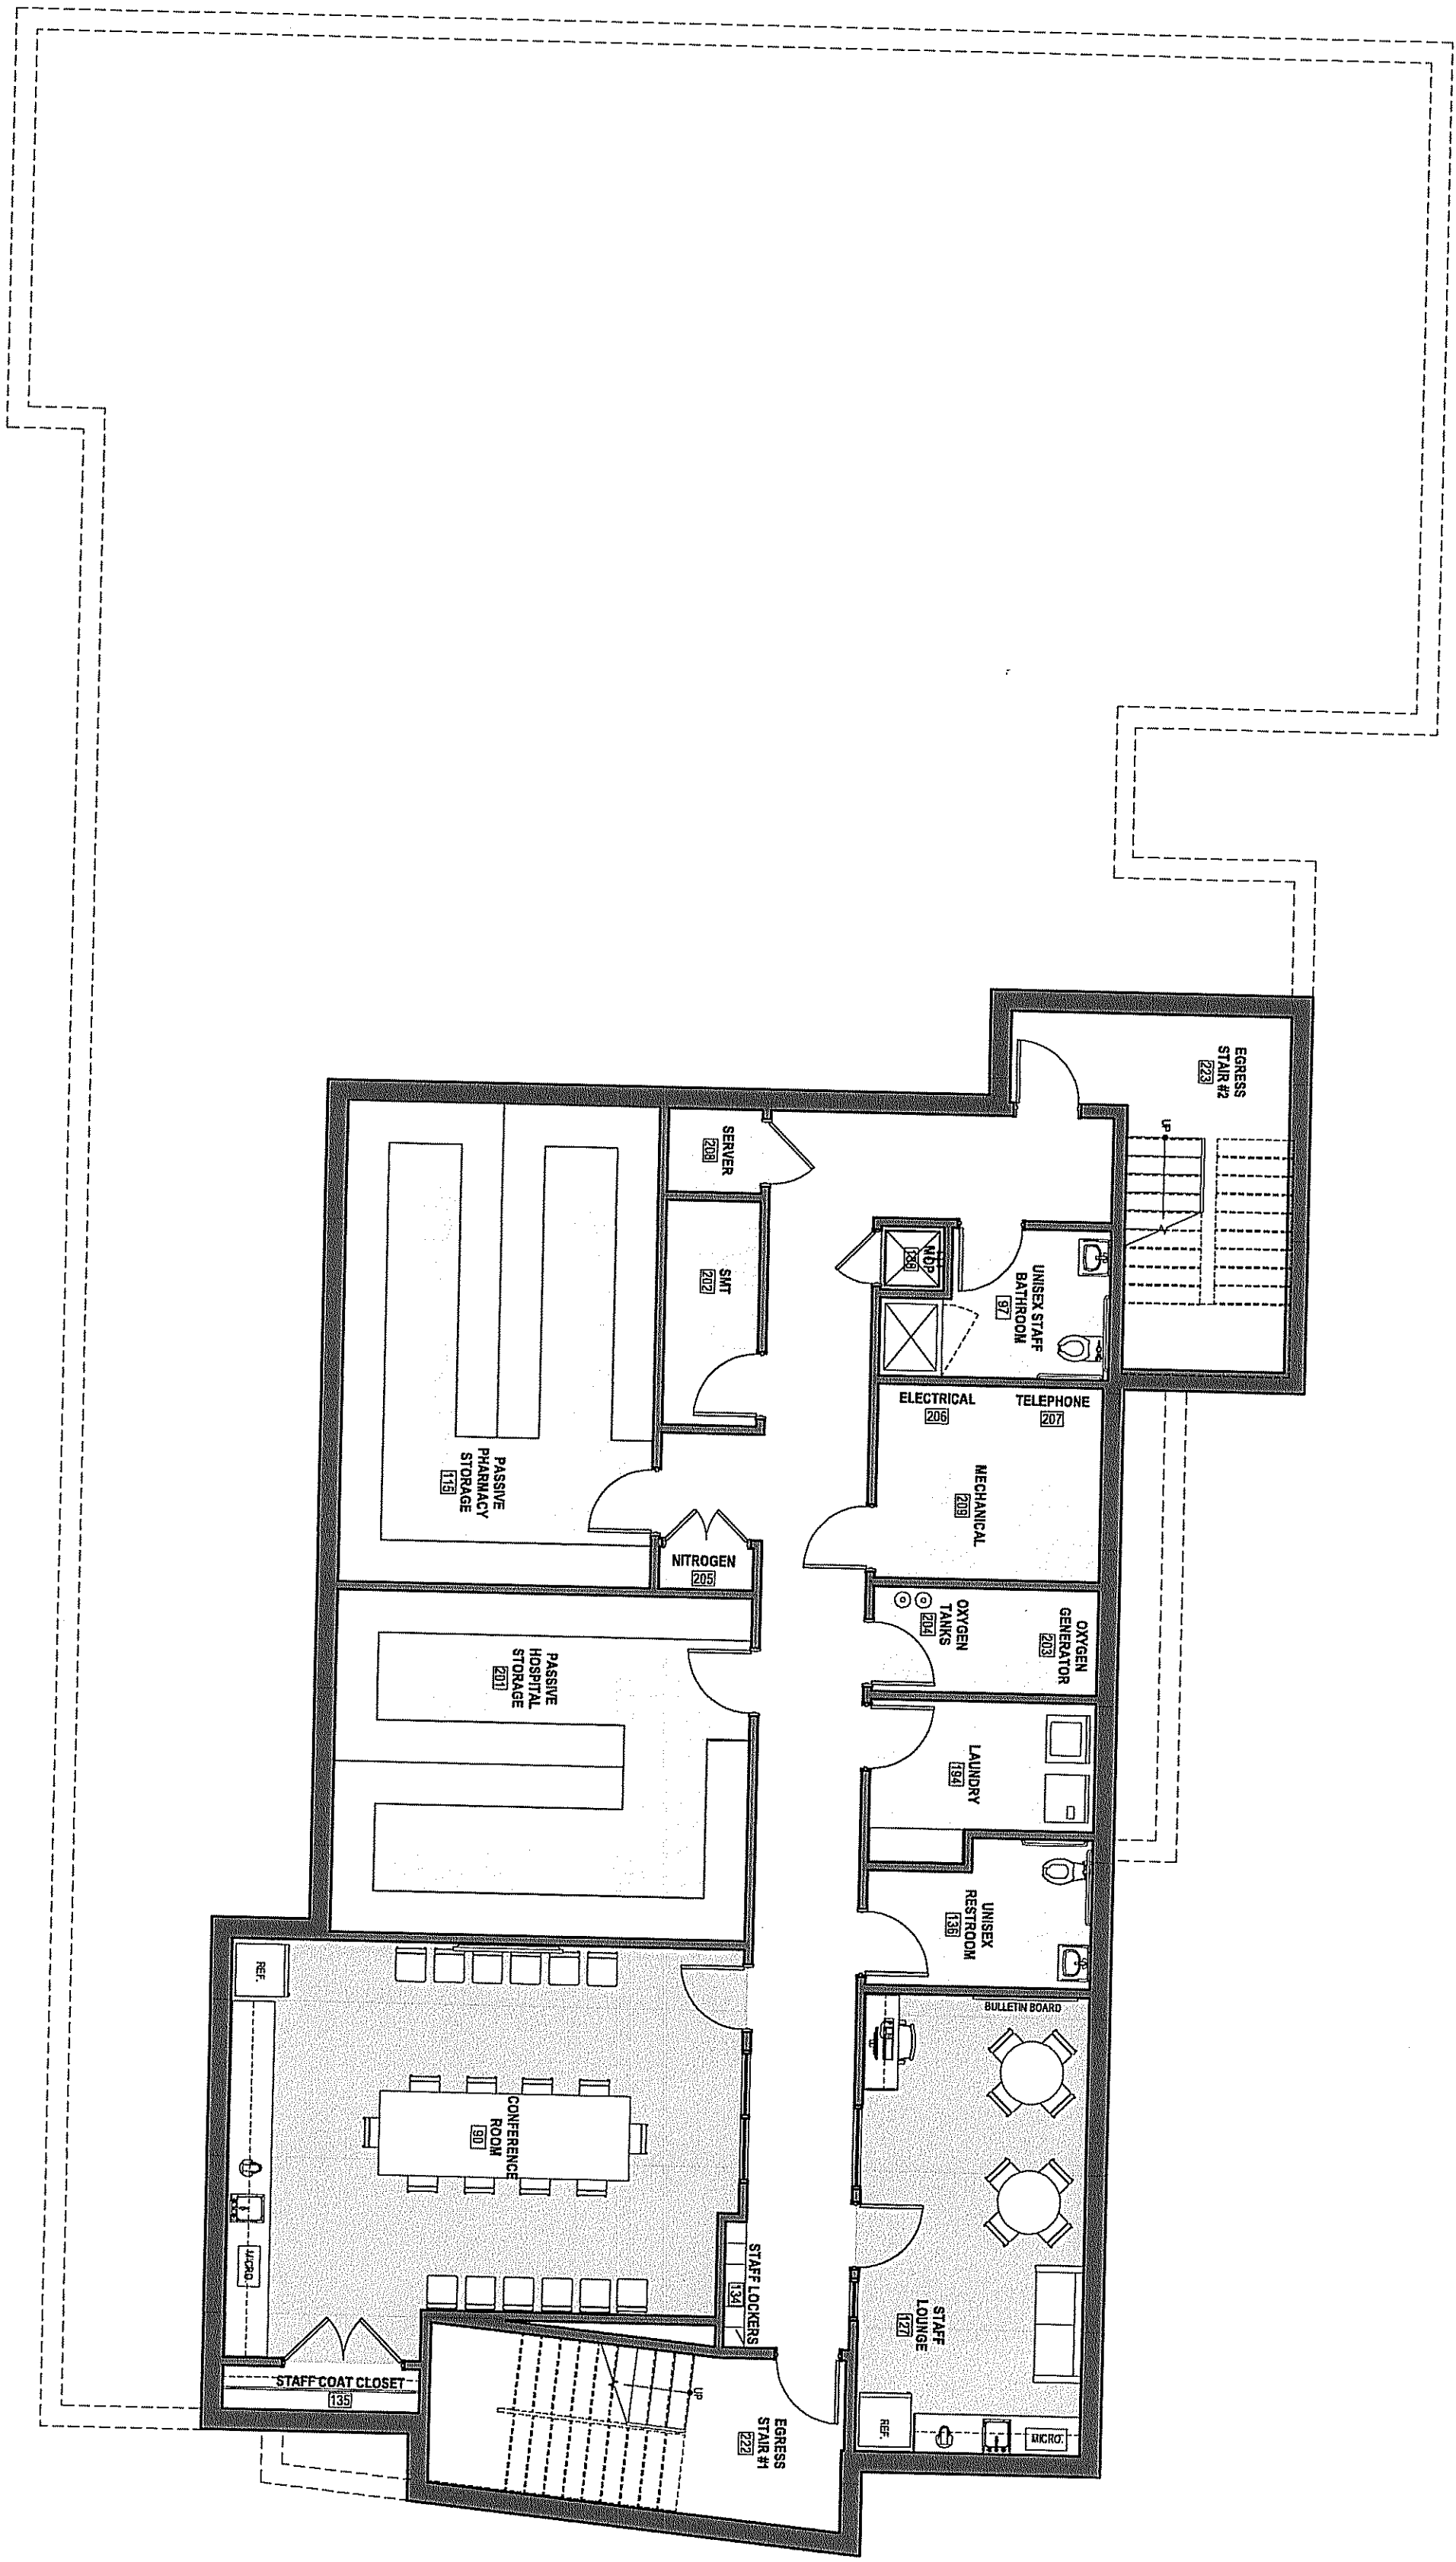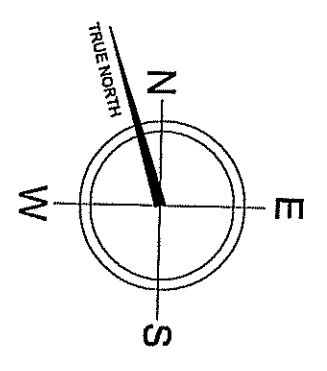





WEST ELEVATION

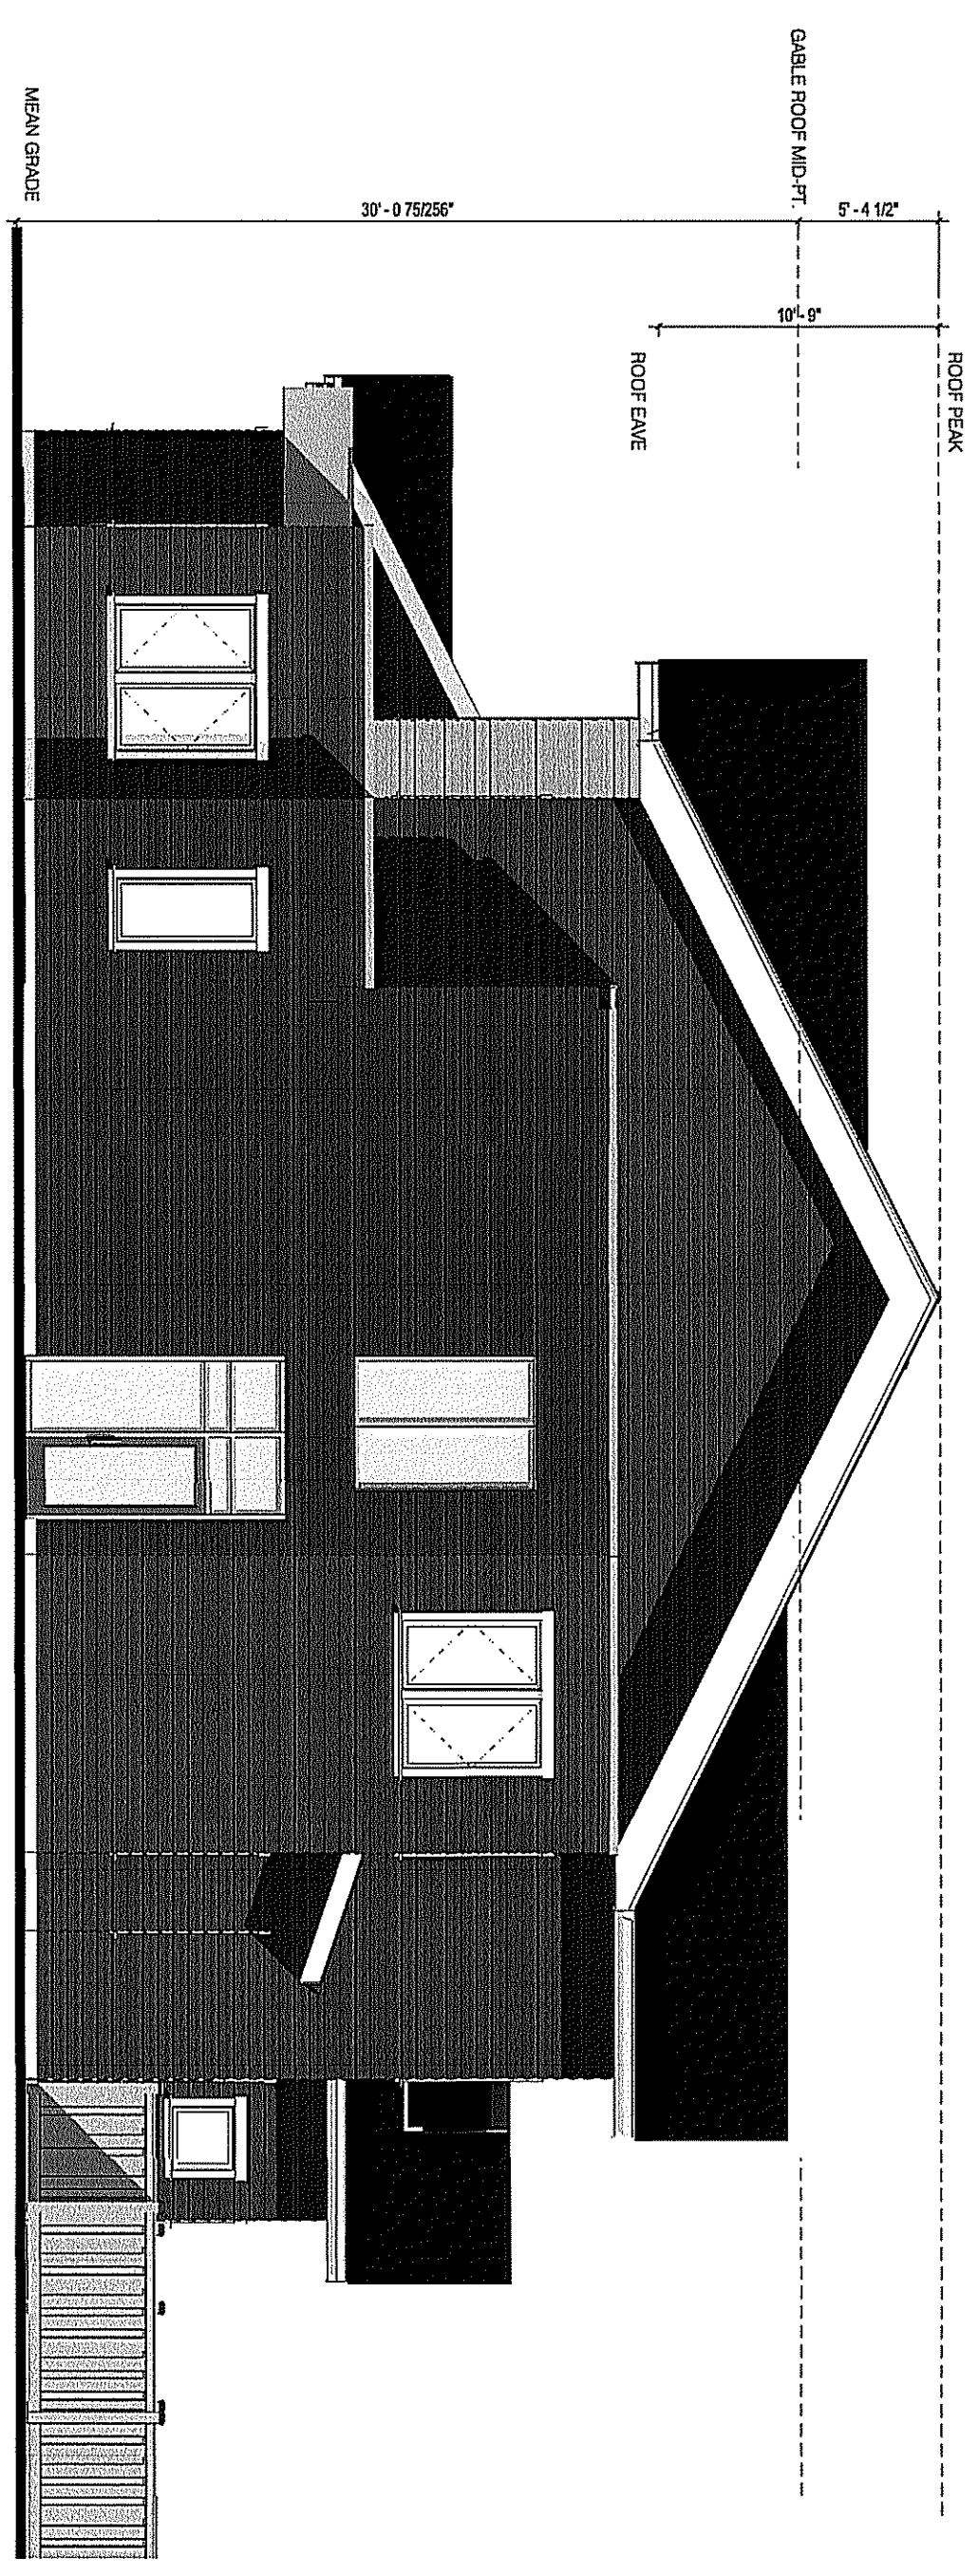


SOUTH ELEVATION

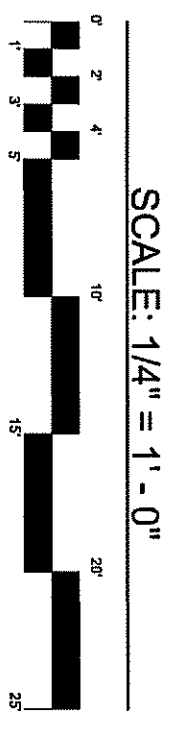


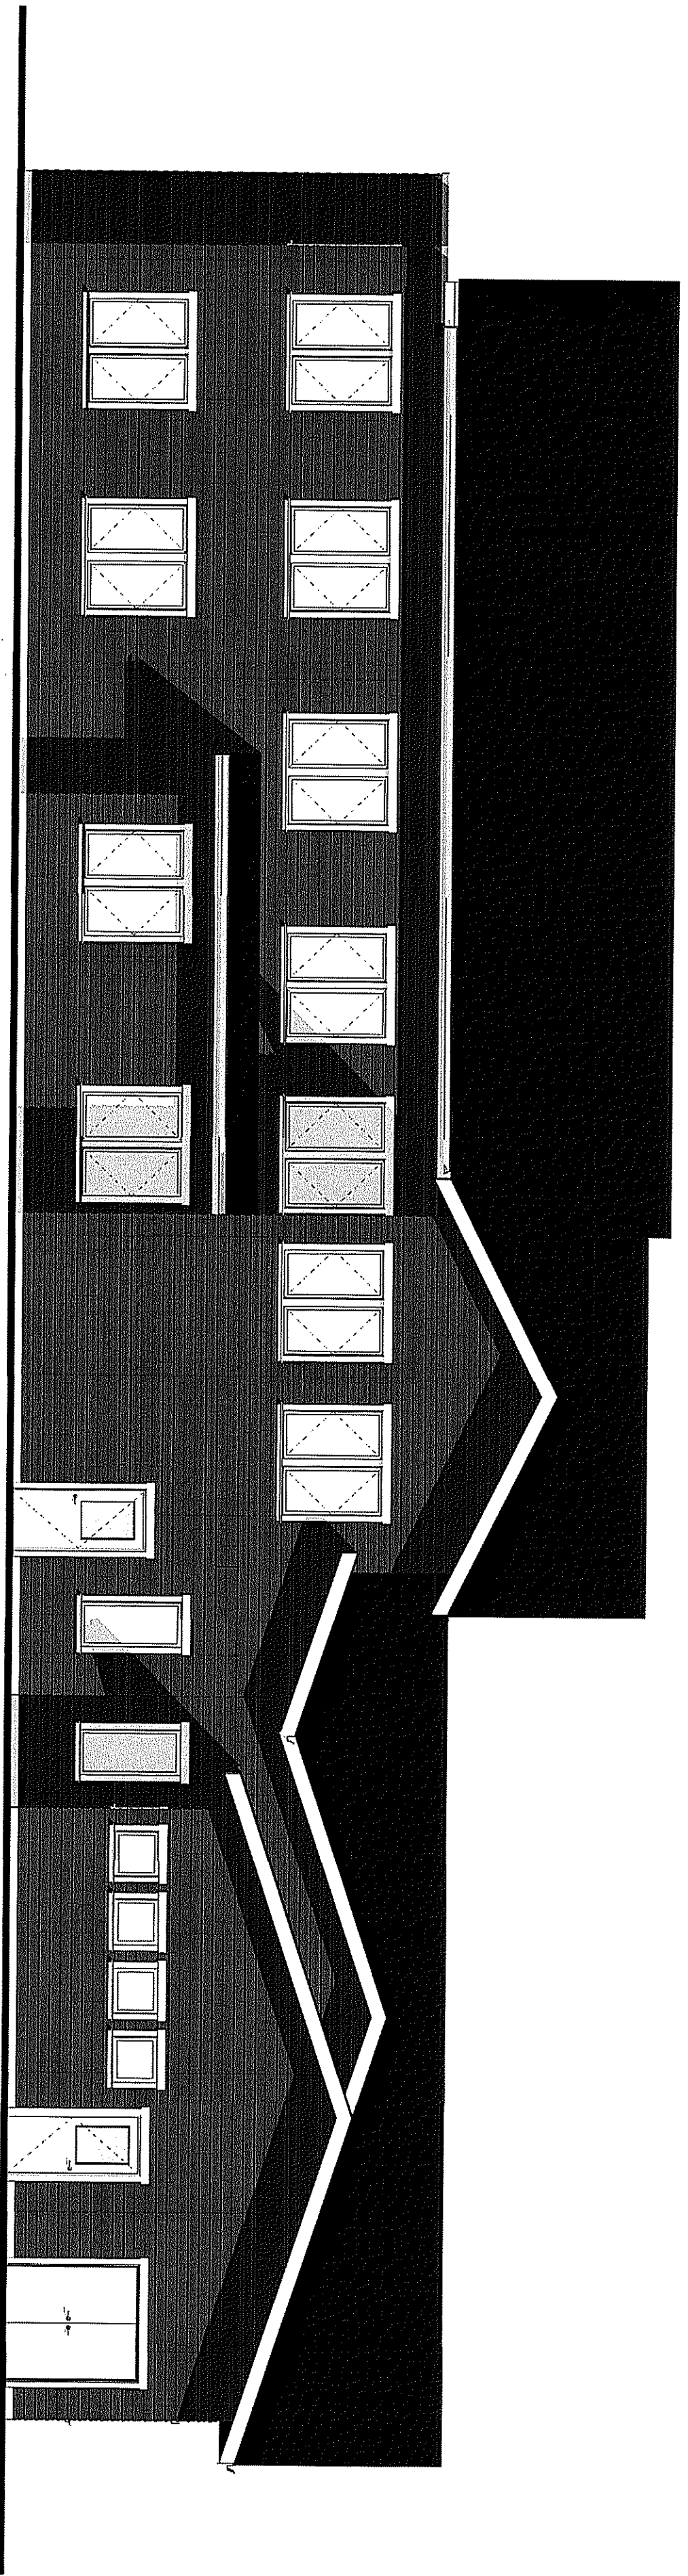


EAST ELEVATION

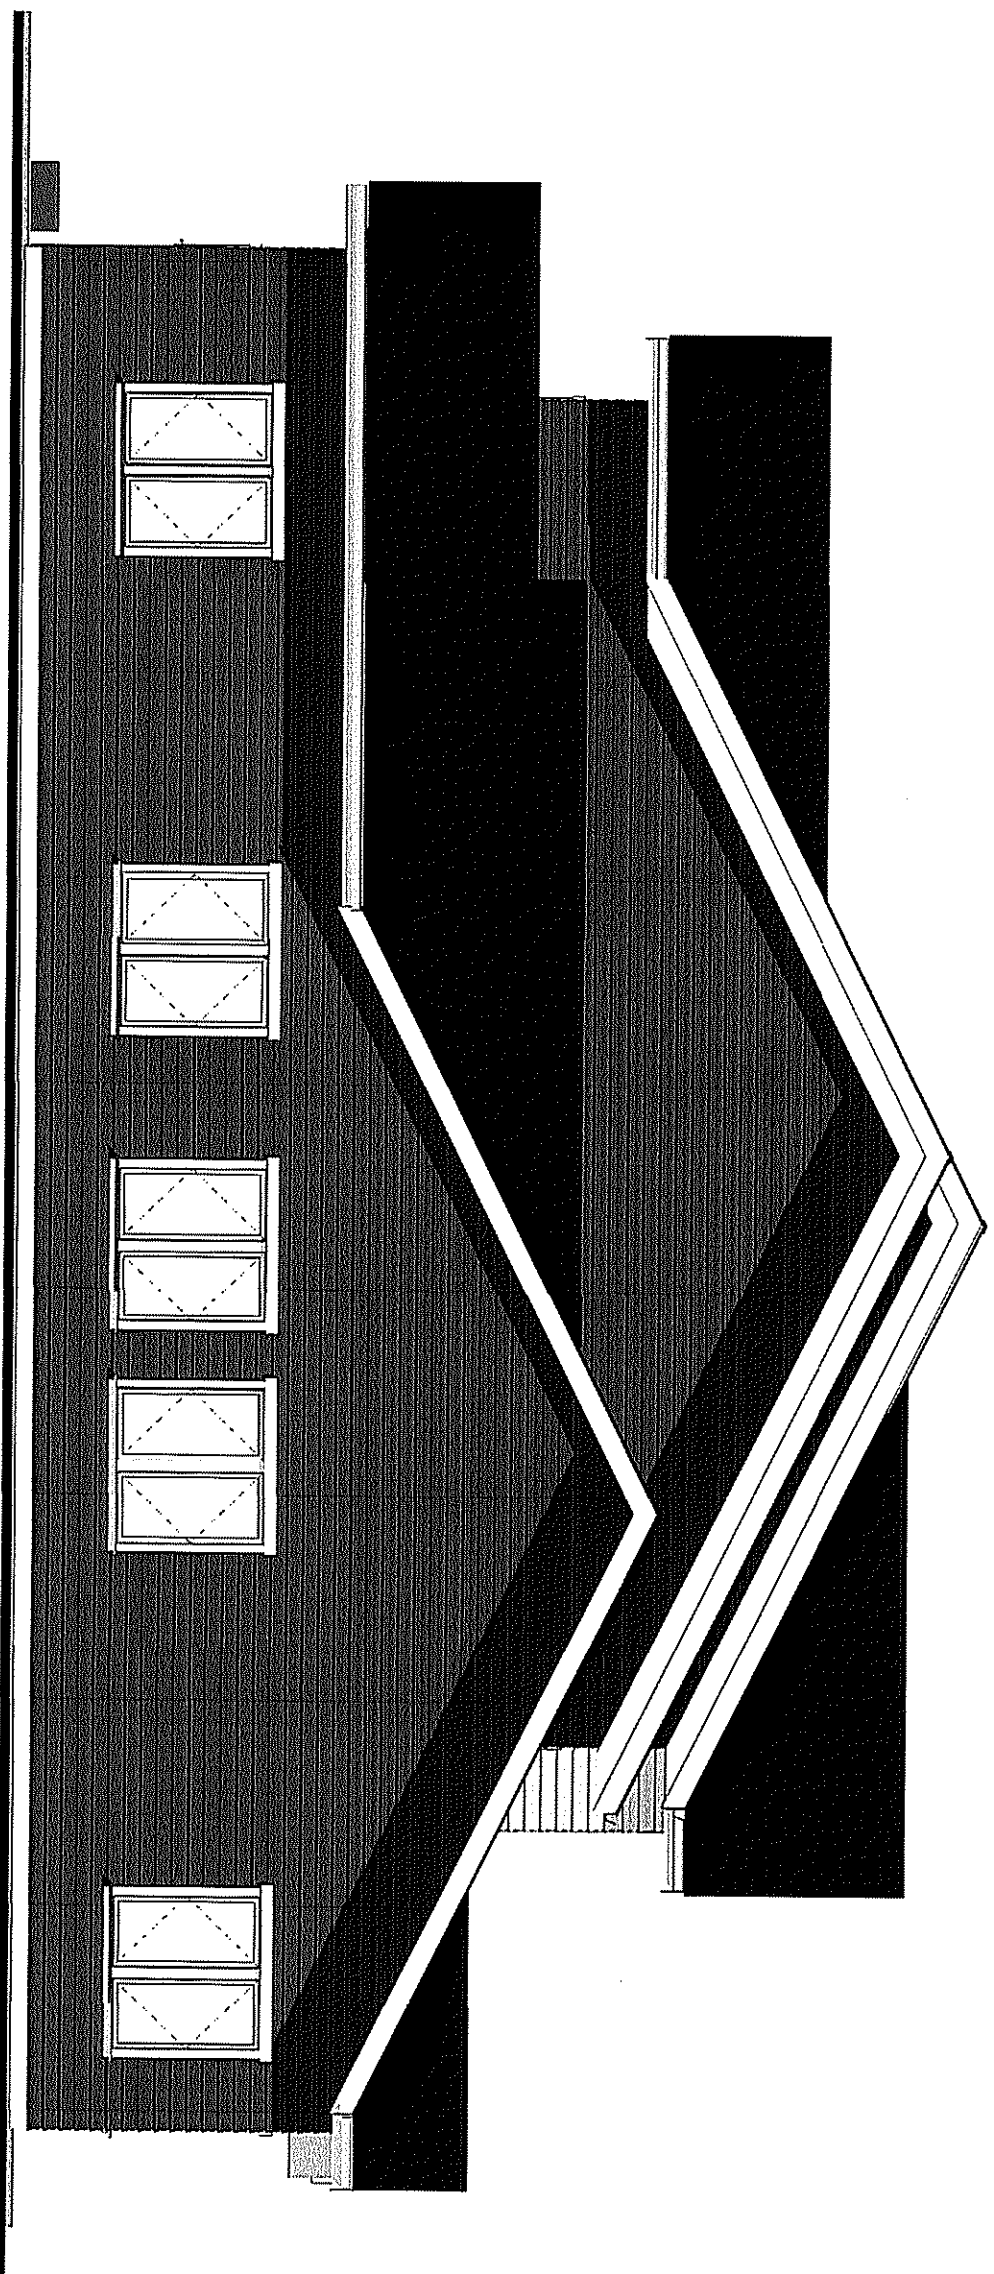


NORTH ELEVATION

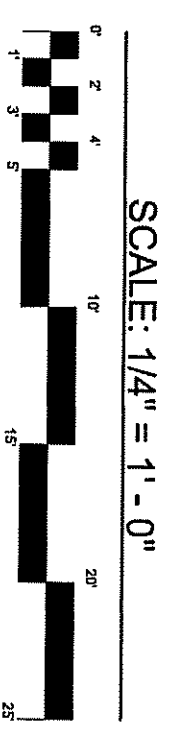


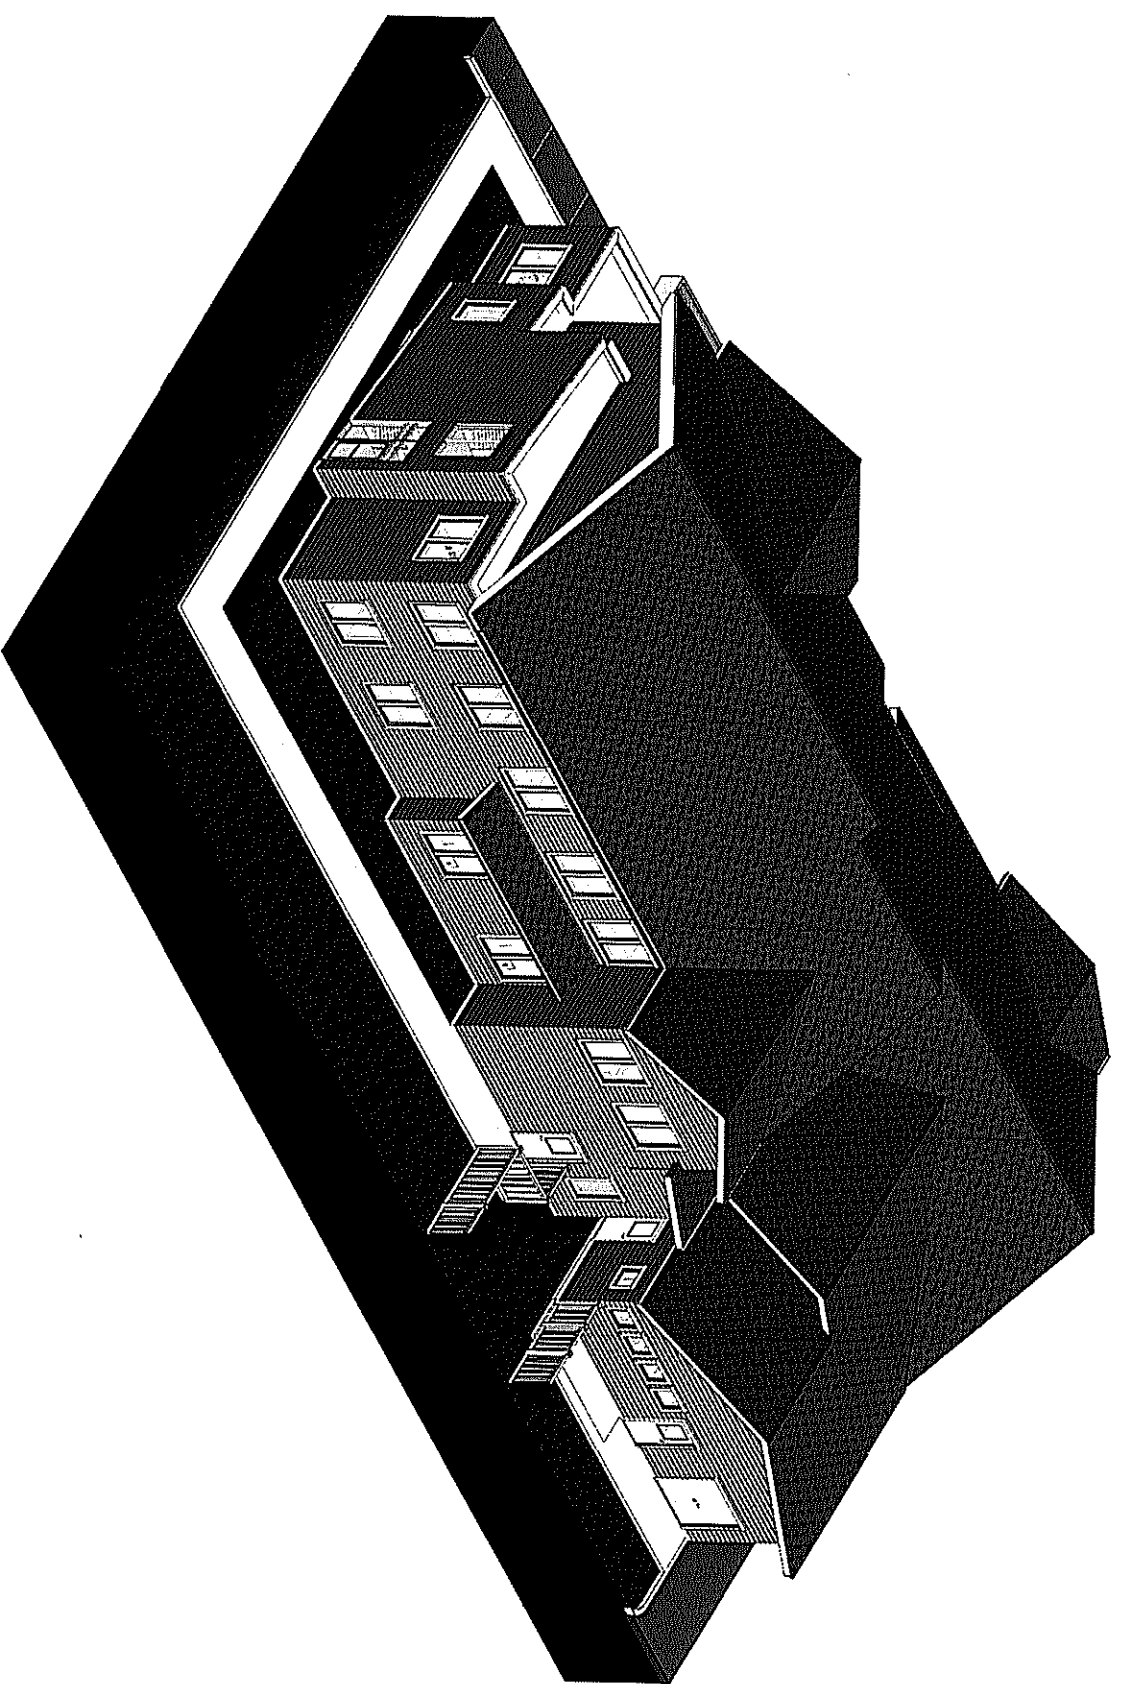


SOUTHEAST VIEW

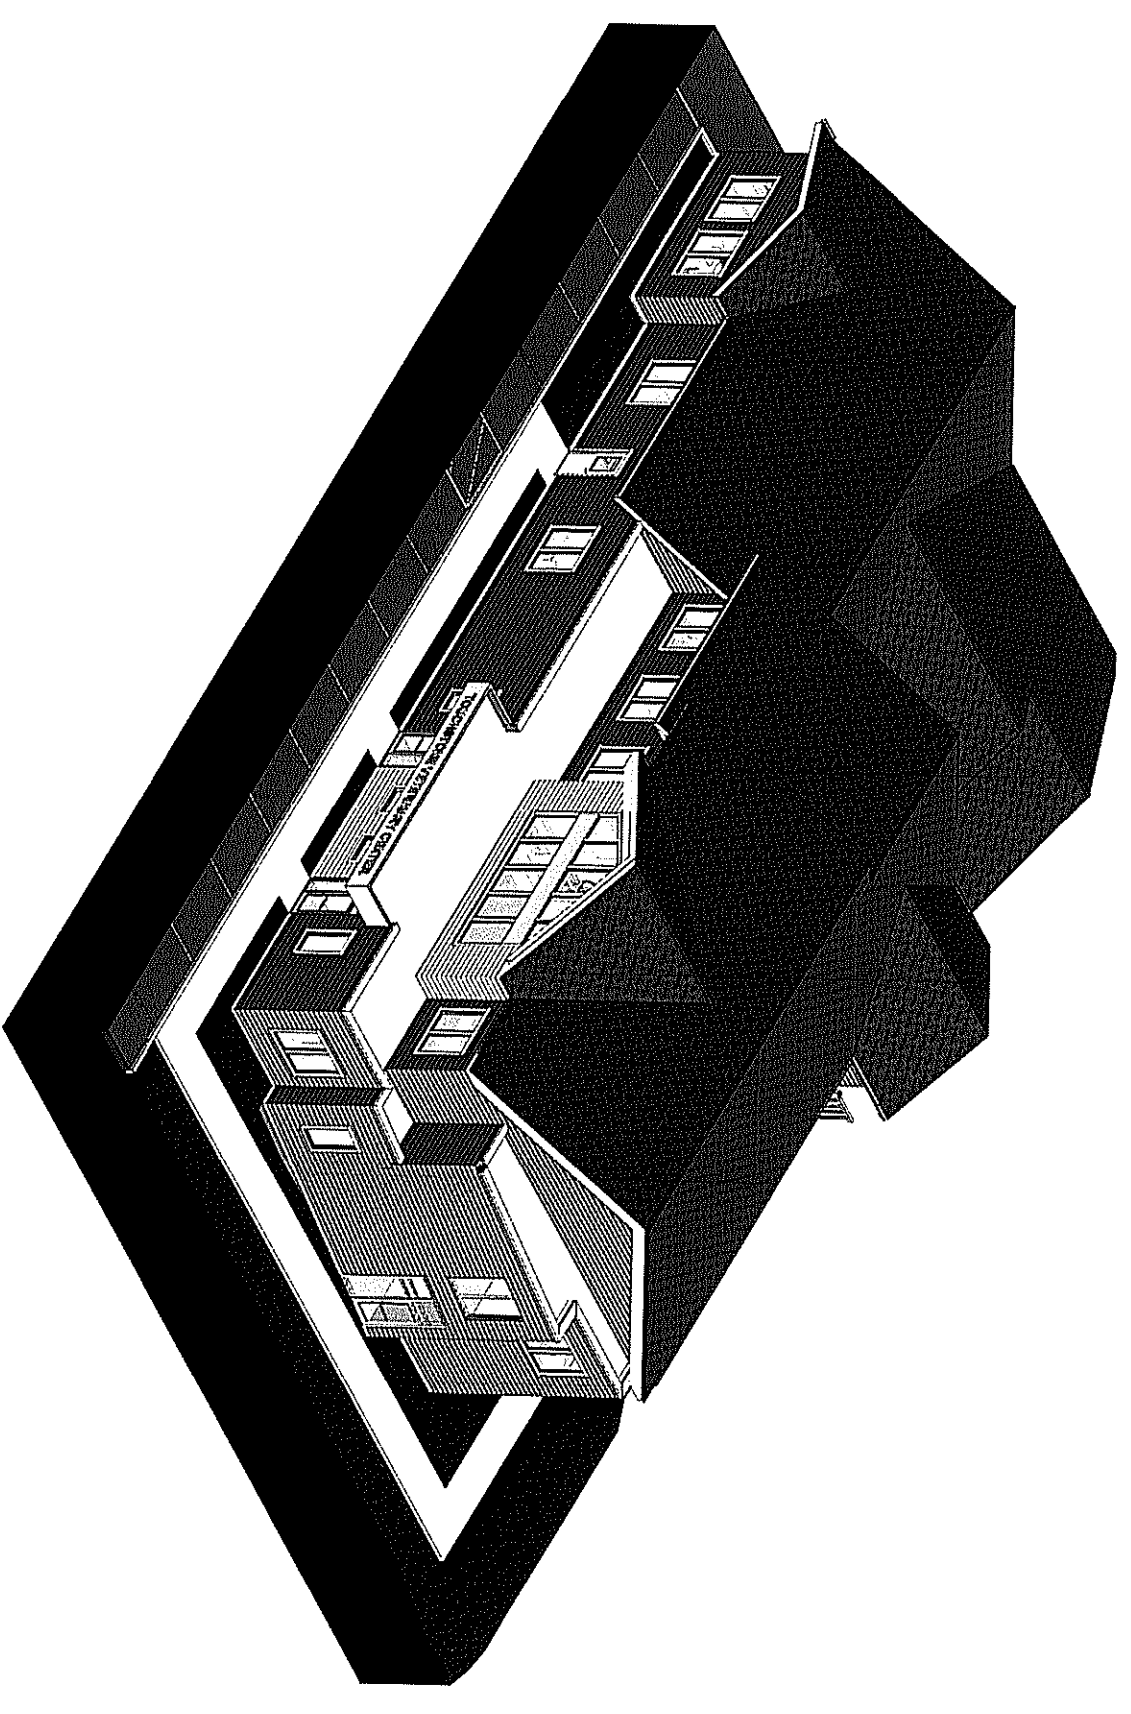

SOUTHWEST VIEW

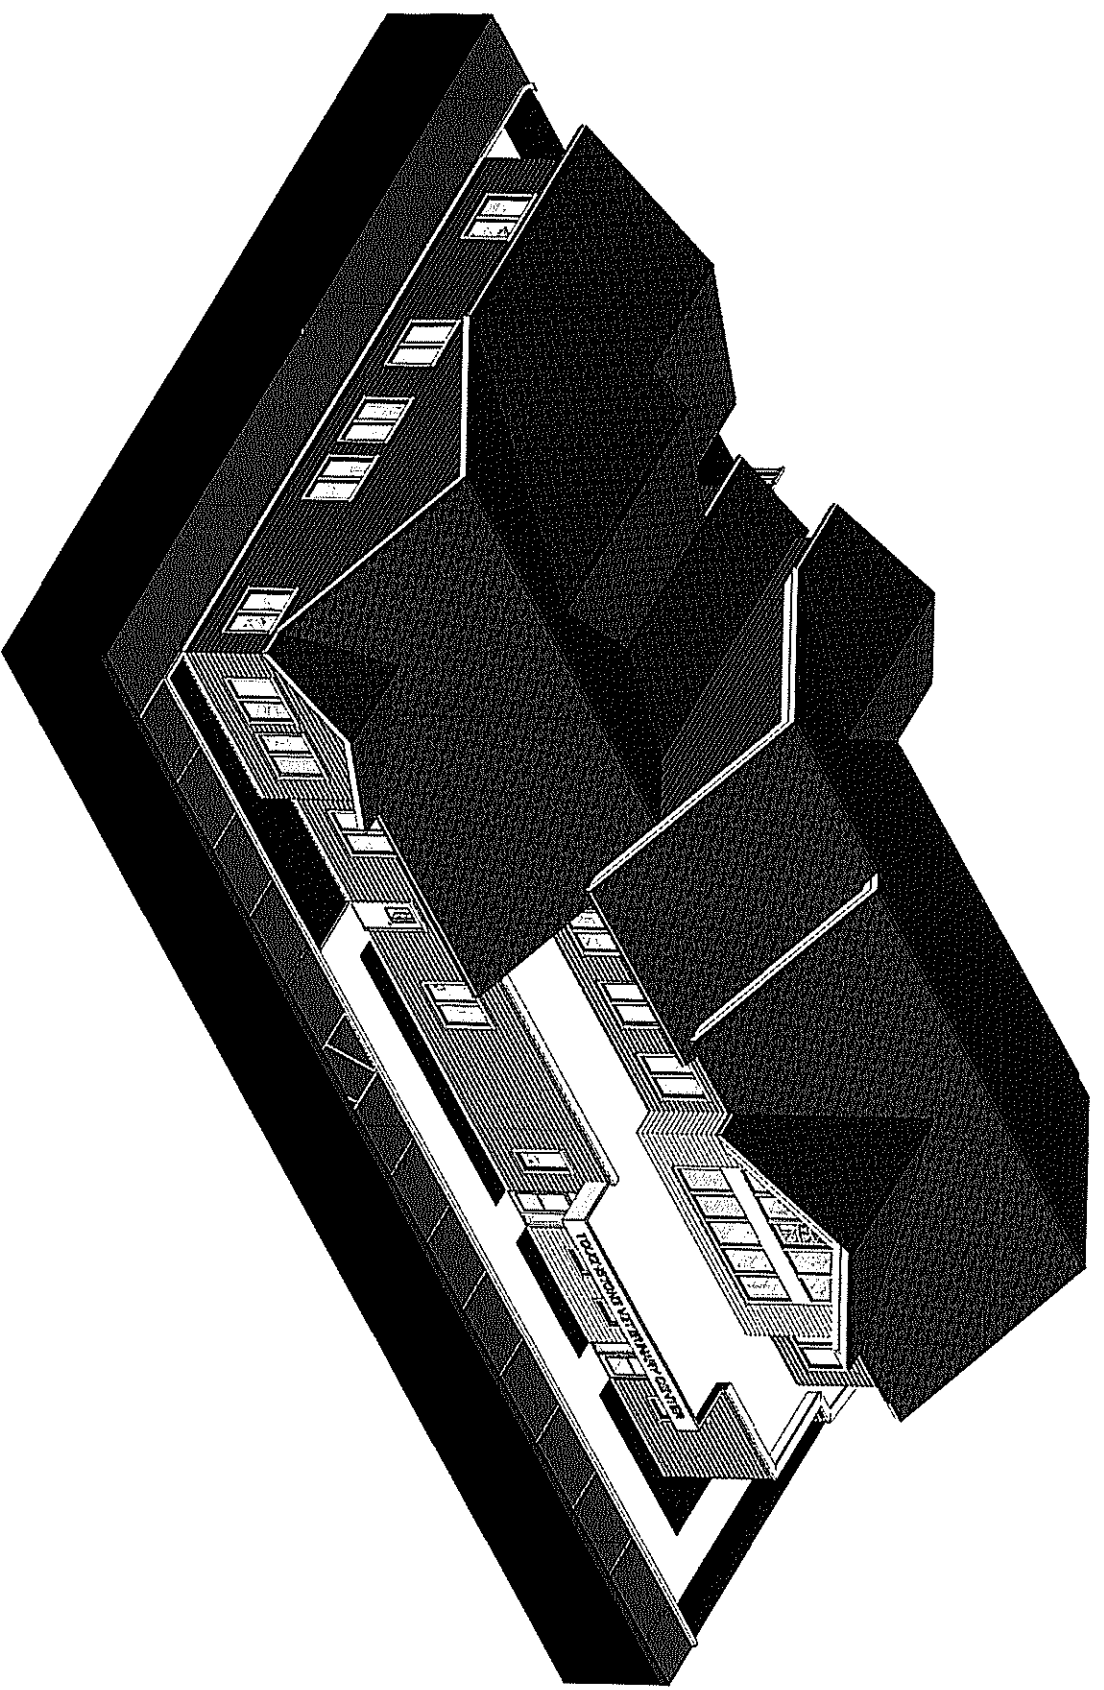

NORTHWEST VIEW

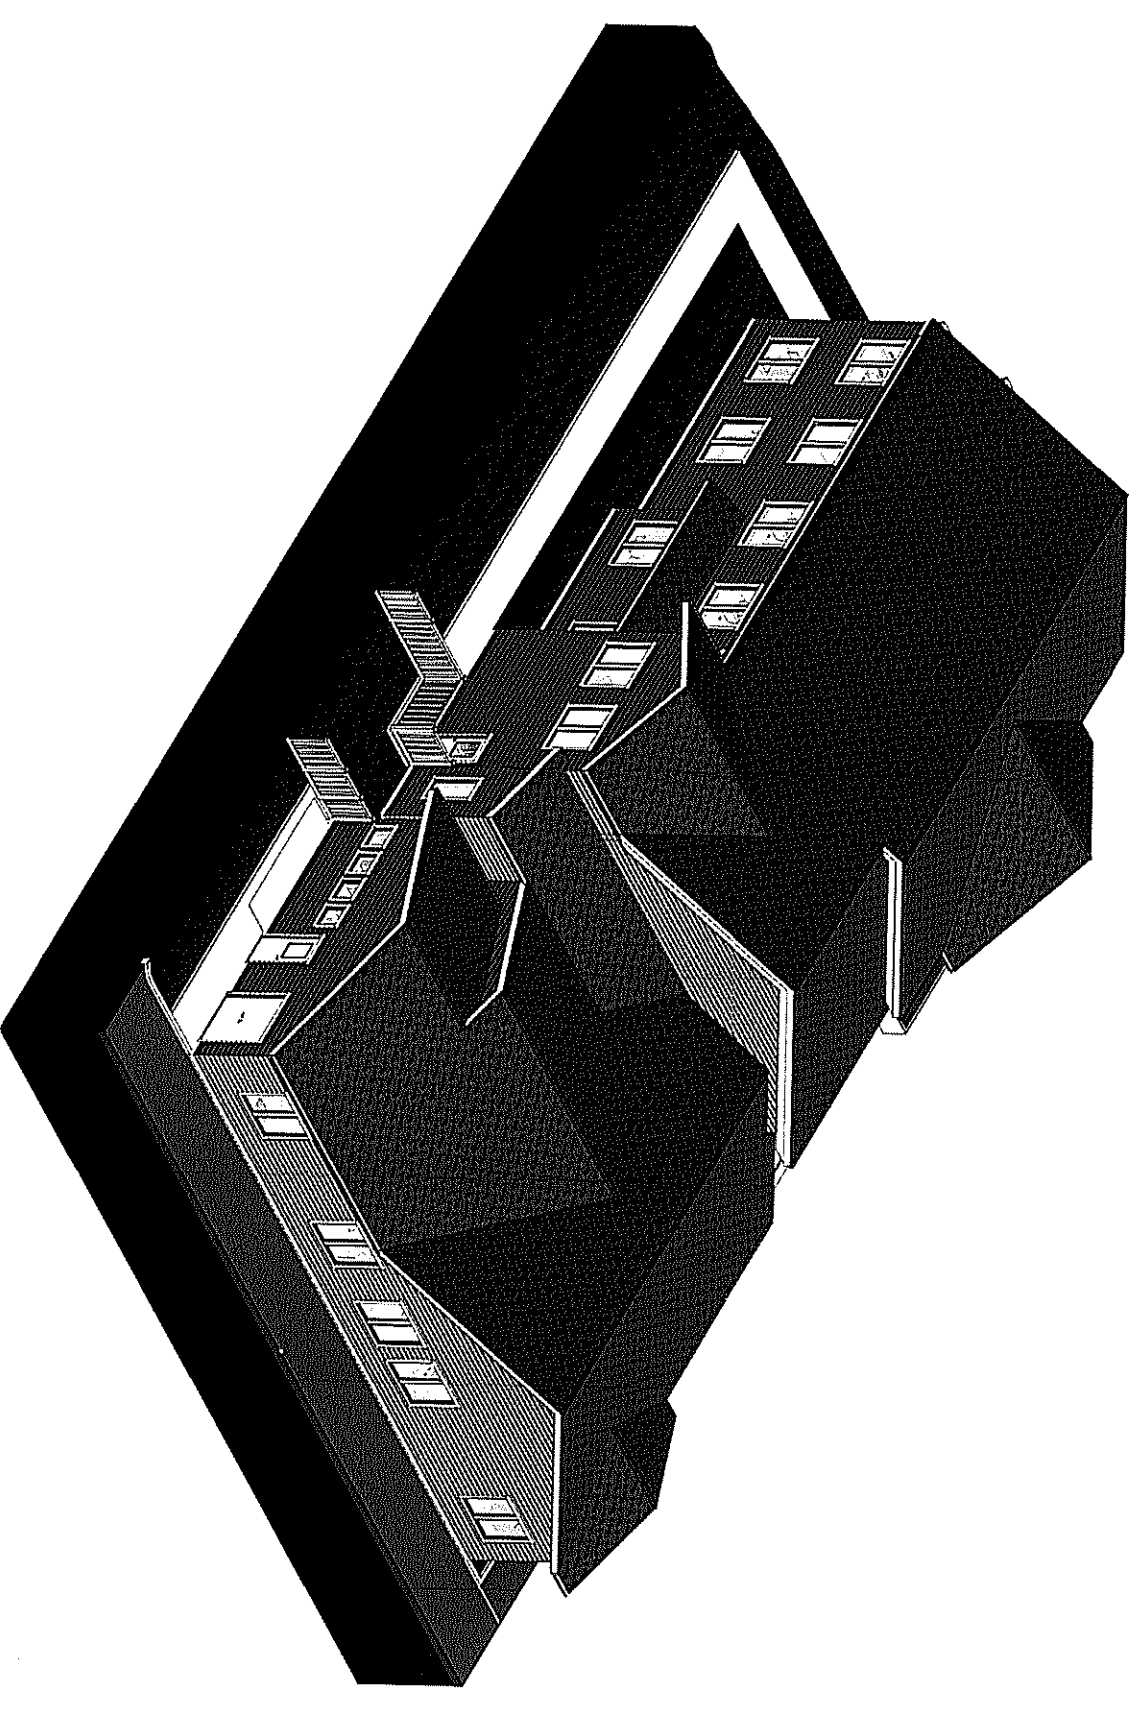

NORTHEAST VIEW

AXONOMETRIC VIEWS