


1 - FRONT ELEVATION

Scale: 1/8" = 1'-0"

BUILDING A - 20 UNITS

Building #5/6/7/8/9

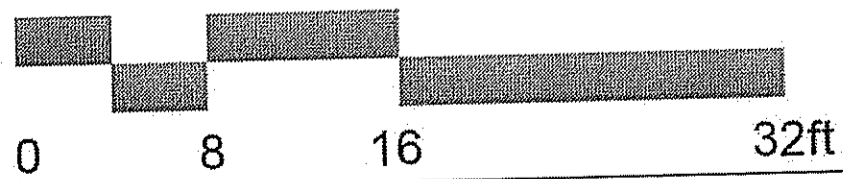

The Place at Marlboro
 Marlboro, New Jersey

Project Number: 17013
 Client: Community Investment Strategies
 Drawing Number: 04 of 16
 Date: 2019.07.14

The above illustrations are representative of the architectural style. They are not meant to illustrate the final design or materials but are intended to depict the size, mass, and general materials of the proposed building.

©2020 BartonPartners Architects Planners, Inc. All rights reserved.


BARTONPARTNERS
 urban design + architecture + interiors


Contact
 610.930.2800
 www.bartonpartners.com

Norristown
 700 E. Main St. Suite 301
 Norristown, PA 19401

Philadelphia
 1524 Delancey St. 3rd Floor
 Philadelphia, PA 19102


A14

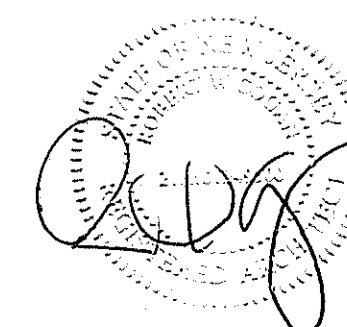

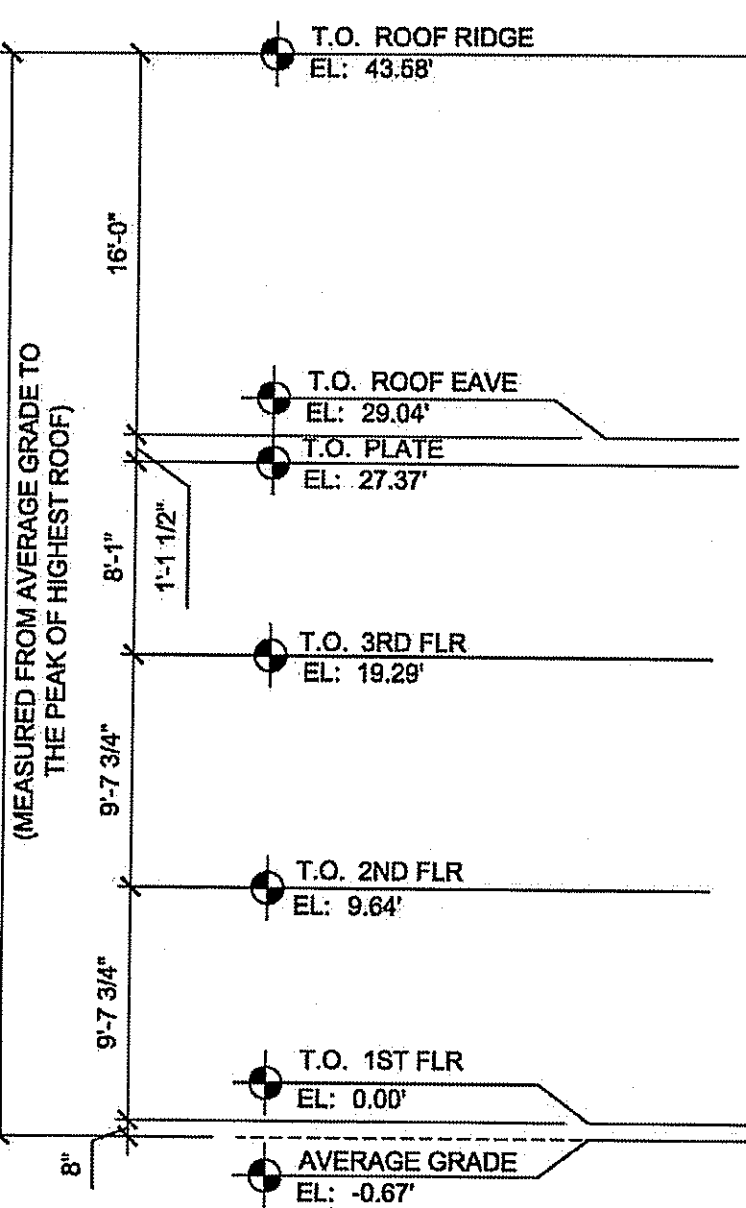

4 - LEFT SIDE ELEVATION

Scale: 1/8" = 1'-0"

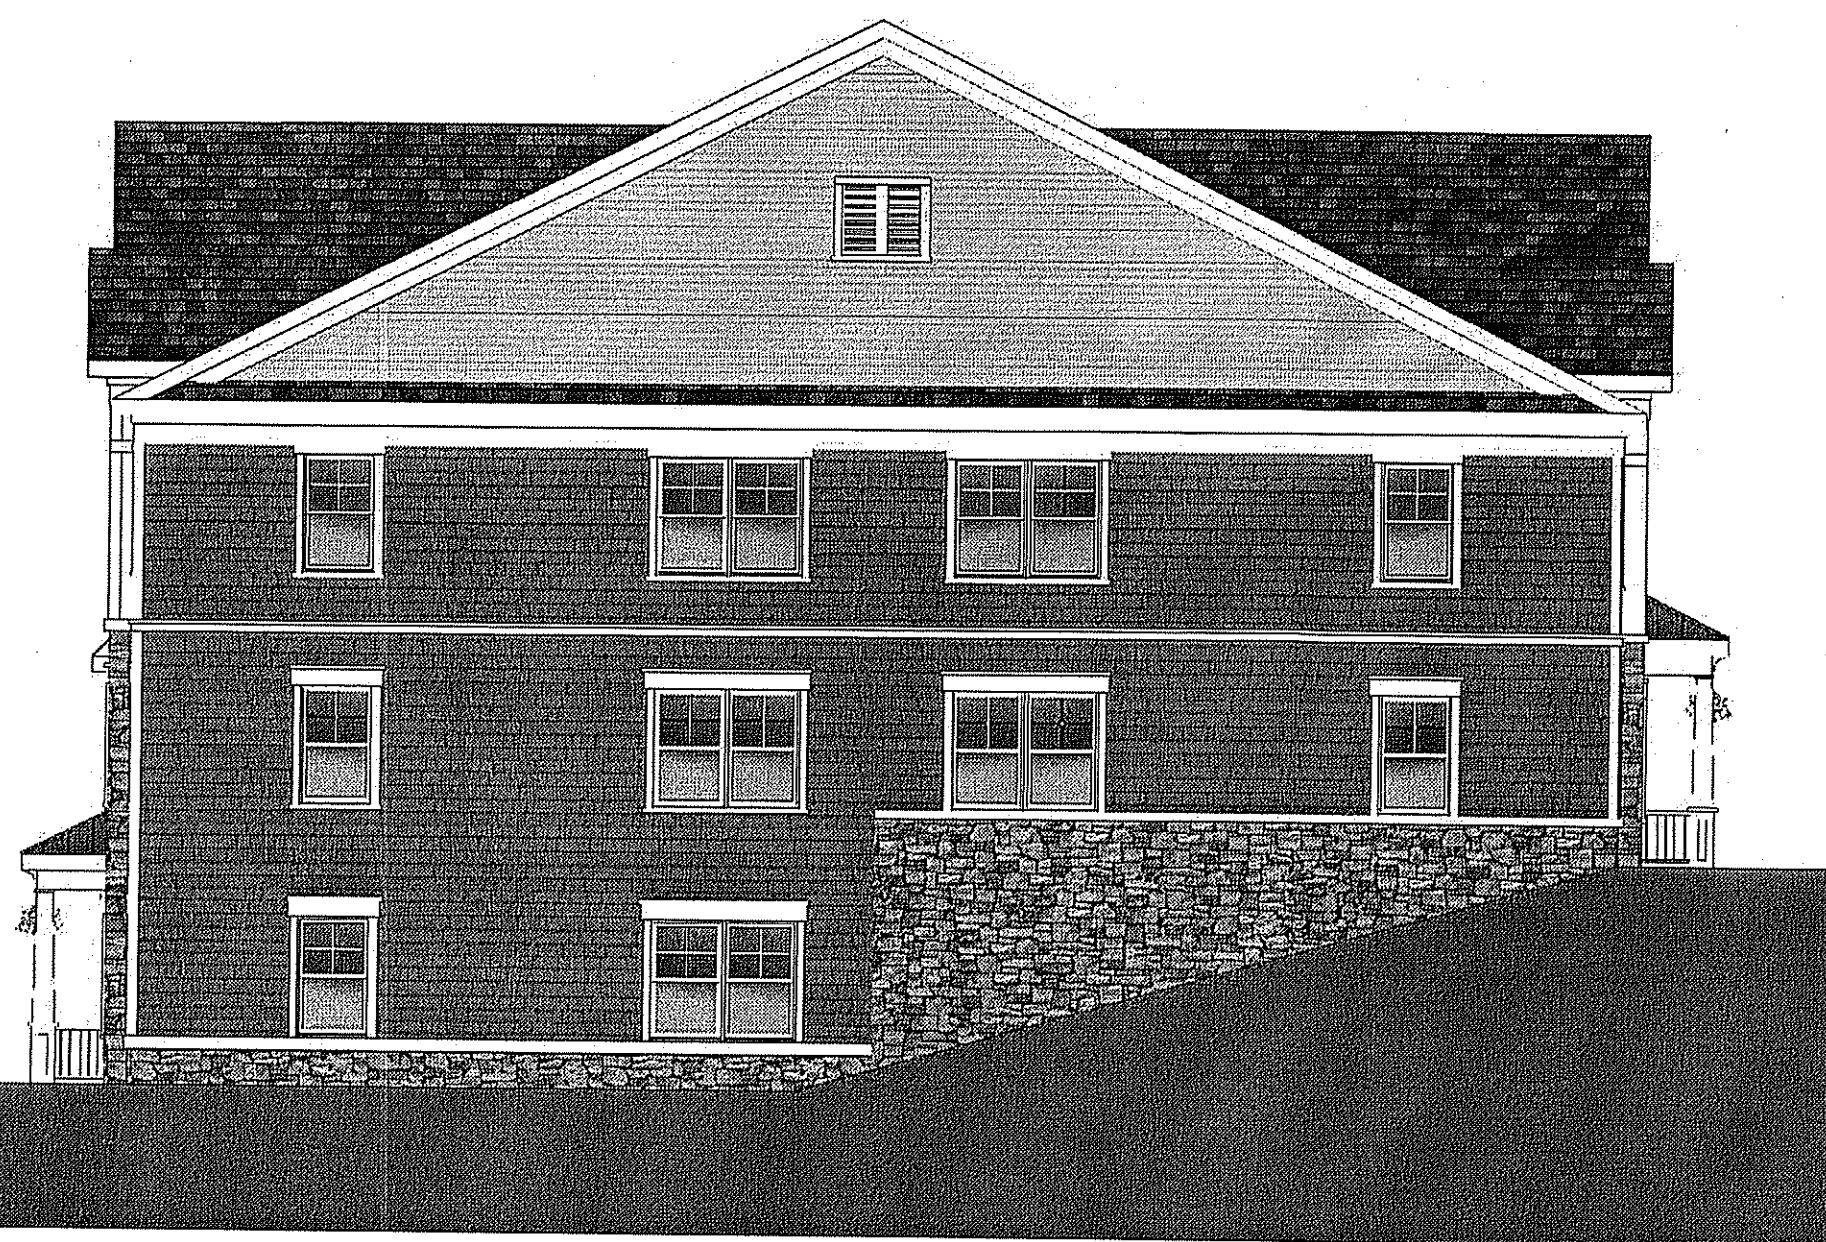

2 - RIGHT SIDE ELEVATION

Scale: 1/8" = 1'-0"




3 - REAR ELEVATION

Scale: 1/8" = 1'-0"

BUILDING A - 20 UNITS

Building #5/6/7/8/9

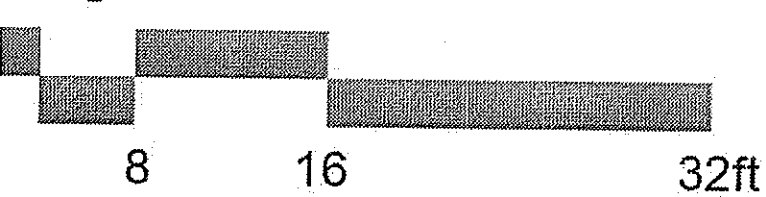


The Place at Marlboro
Marlboro, New Jersey

Project Number: 17013
Client: Community Investment Strategies
Drawing Number: 05 of 16
Date: 2019.07.14

The above illustrations are representative of the architectural style. They are not meant to illustrate the final design or materials but are intended to depict the size, mass, and general materials of the proposed building.

©2020 BartonPartners Architects Planners, Inc. All rights reserved.

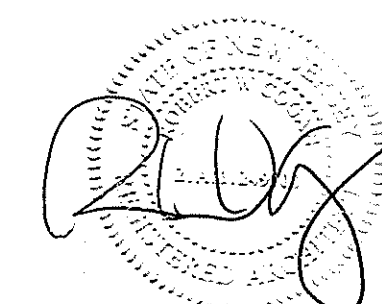

BARTONPARTNERS
urban design + architecture + interiors

Contact
610.930.2800
www.bartonpartners.com

Norristown
700 E. Main St. Suite 301
Norristown, PA 19401

Philadelphia
1524 Delancey St. 3rd Floor
Philadelphia, PA 19102