

**SONNENFELD
 AND TROCCHIA**
 ARCHITECTS, P. A.


53 Main Street
 Holmdel, NJ 07733
 Tel 732.946.7777
 Fax 732.946.7474
 www.sonnenfeldandtrocchia.com

PROPOSED NEW CAR WASH
TENNENT ROAD WASH, L.L.C.

BLOCK: 122, LOT: 33
 TOWNSHIP OF MARLBORO
 MONMOUTH COUNTY, NJ

GREGG S. SONNENFELD, AIA
 NJ A110817


ANDREW F. TROCCHIA JR., AIA
 NJ A110857

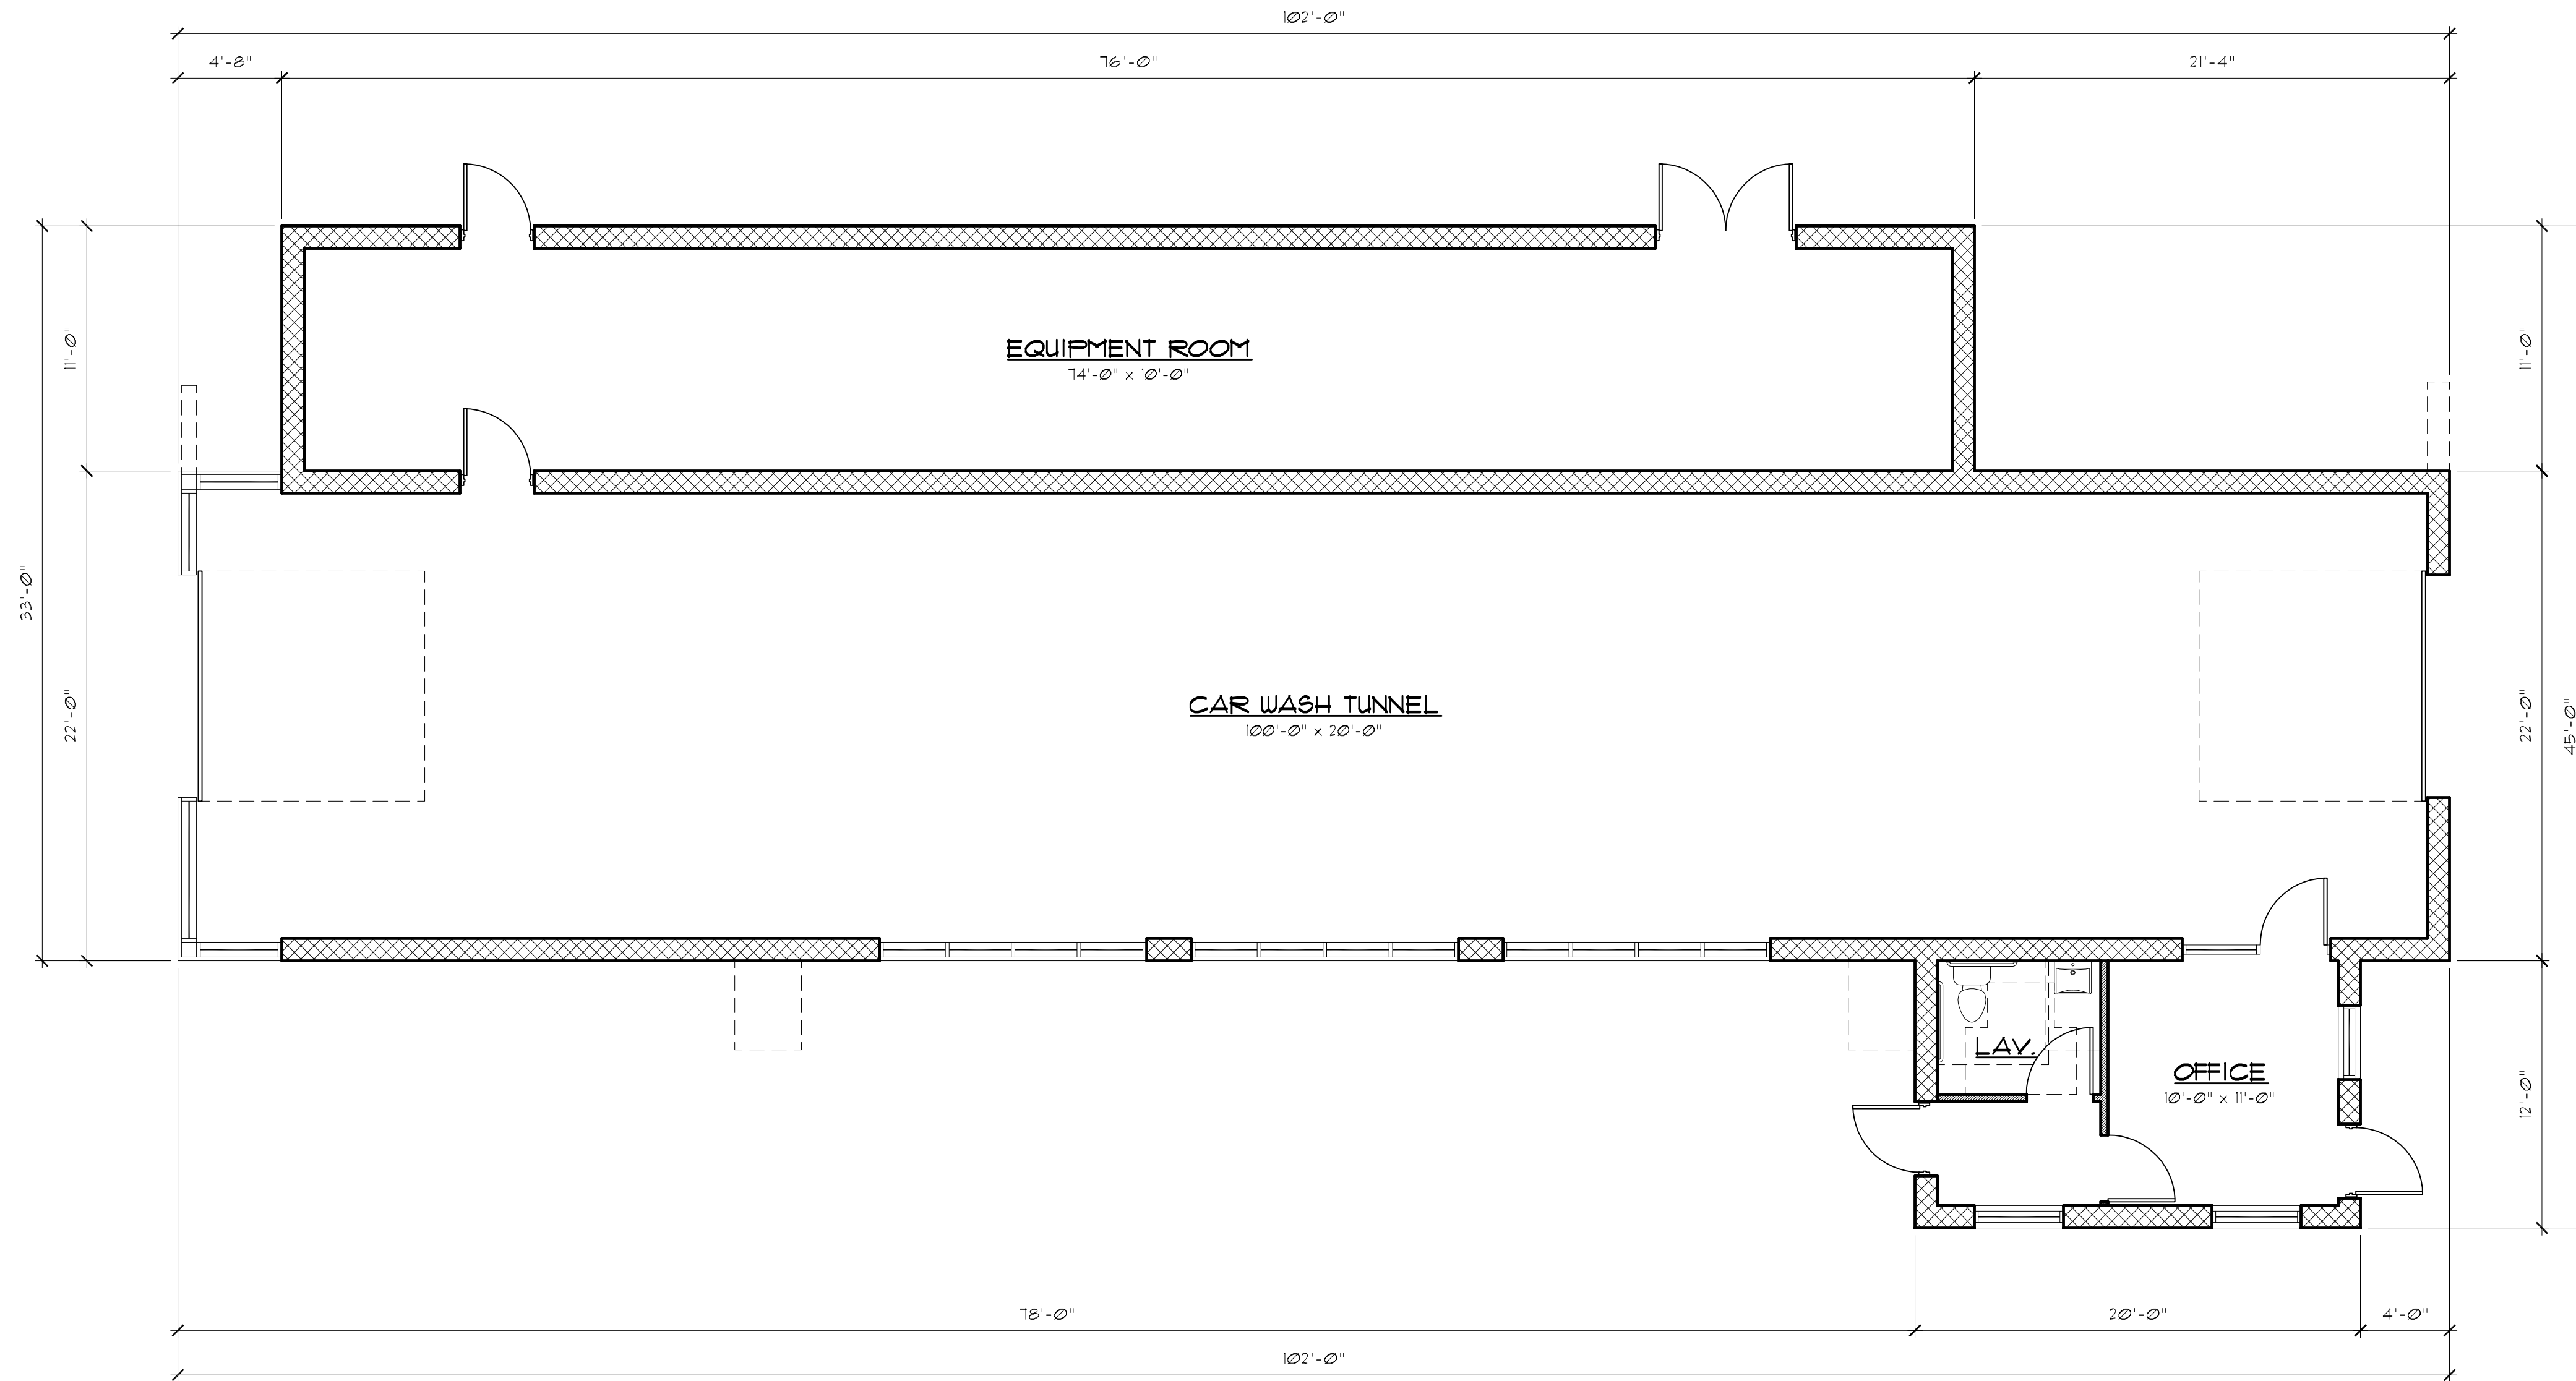

1 FLOOR PLAN
 SCALE: 3/16" = 1'-0"

GROSS AREA: 3,320 S.F.

NO.	DATE	DESCRIPTION
REVISIONS		
TITLE:		
FLOOR PLAN		
COMM. NO.:	13411837	
DATE:	2/12/20	
SCALE:	AS NOTED	
DRAWN BY:	BH	
CHECKED BY:	AFT	
SHEET:	A-1.0	
	OF	

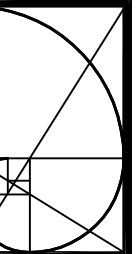


**SONNENFELD
 AND TROCCHIA**
 ARCHITECTS, P.A.

53 Main Street
 Holmdel, NJ 07733
 Tel 732.946.7777
 Fax 732.946.7474
 www.sonnenfeldandtrocchia.com


PROPOSED NEW CAR WASH
TENNENT ROAD WASH, L.L.C.
 BLOCK: 122, LOT: 33
 TOWNSHIP OF MARLBORO
 MONMOUTH COUNTY, NJ

GREGG S. SONNENFELD, AIA
 NJ A110817


ANDREW F. TROCCHIA JR., AIA
 NJ A110857

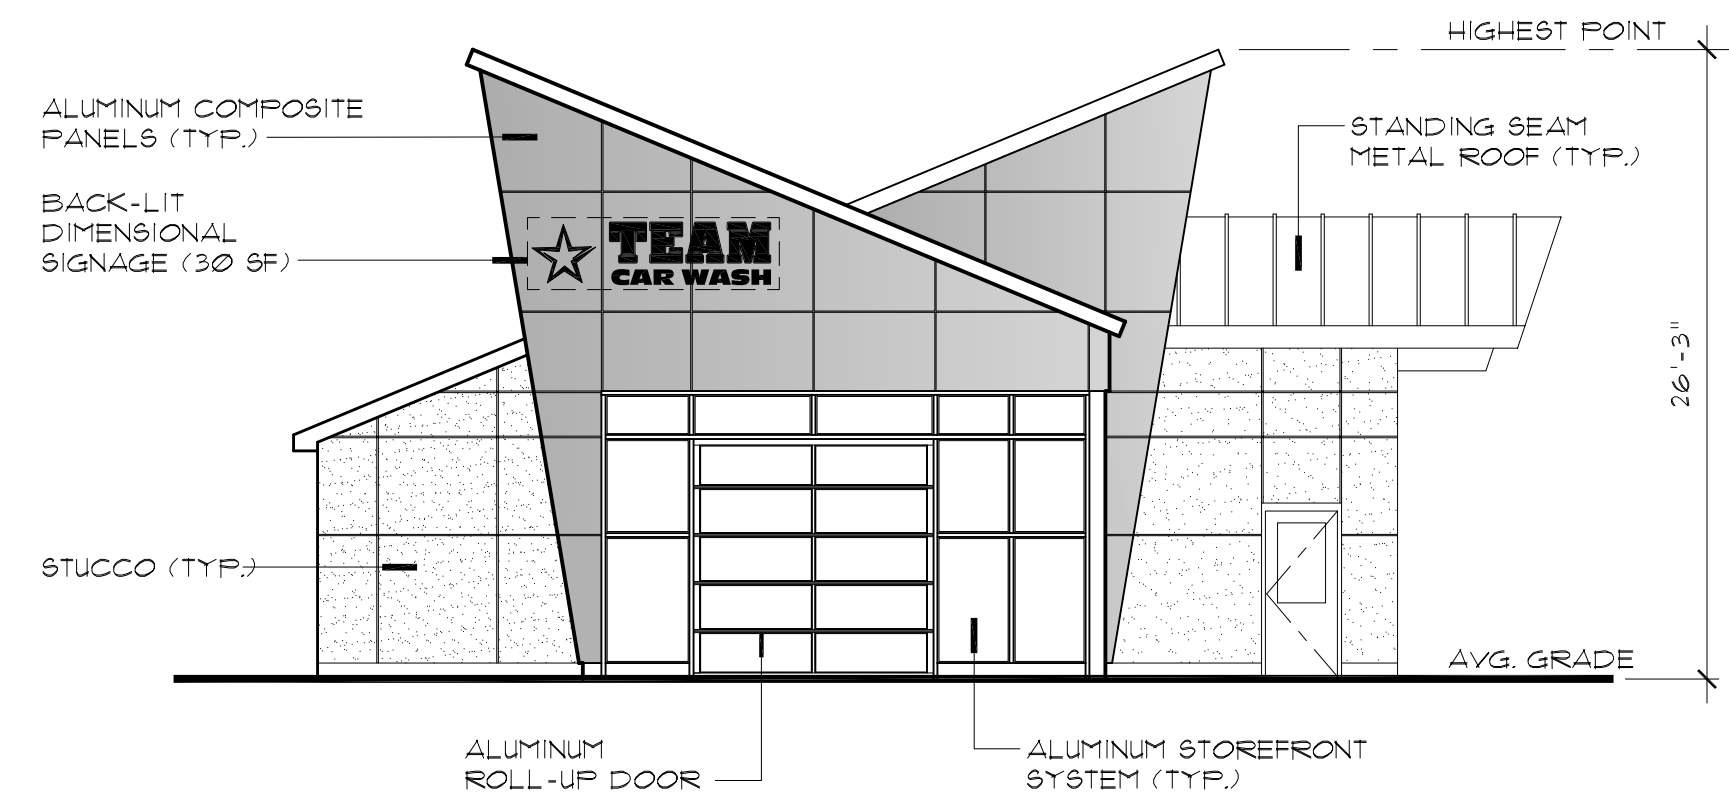


1 FRONT ELEVATION
 SCALE: 1/8" = 1'-0"

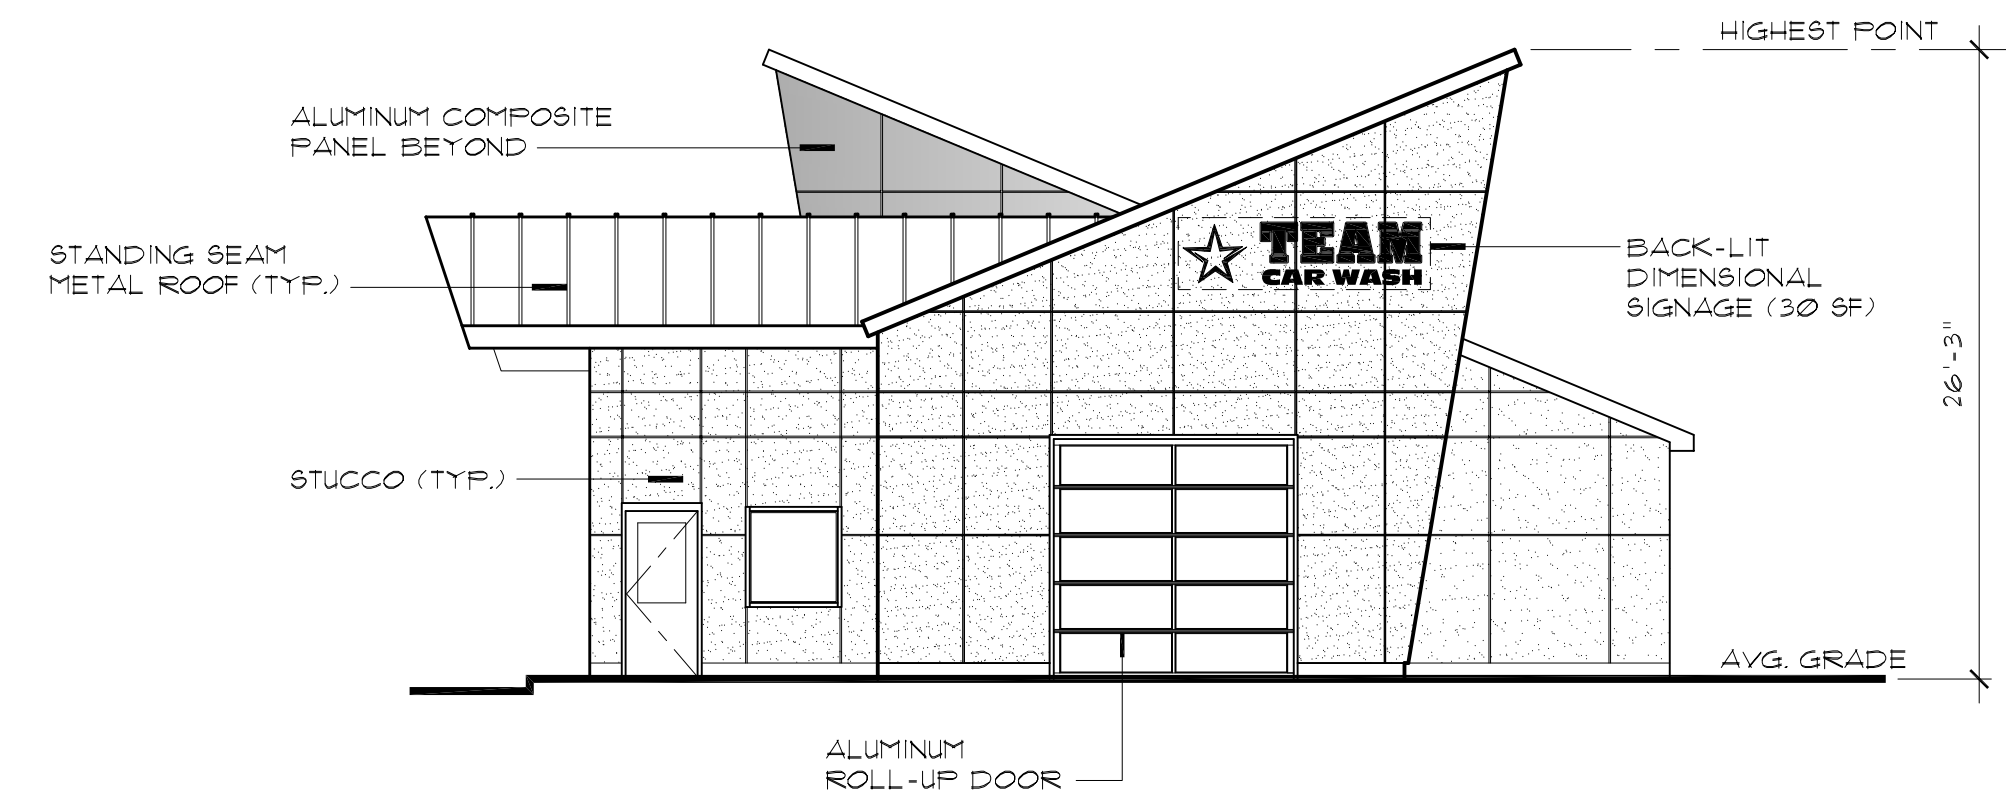

2 REAR ELEVATION
 SCALE: 1/8" = 1'-0"

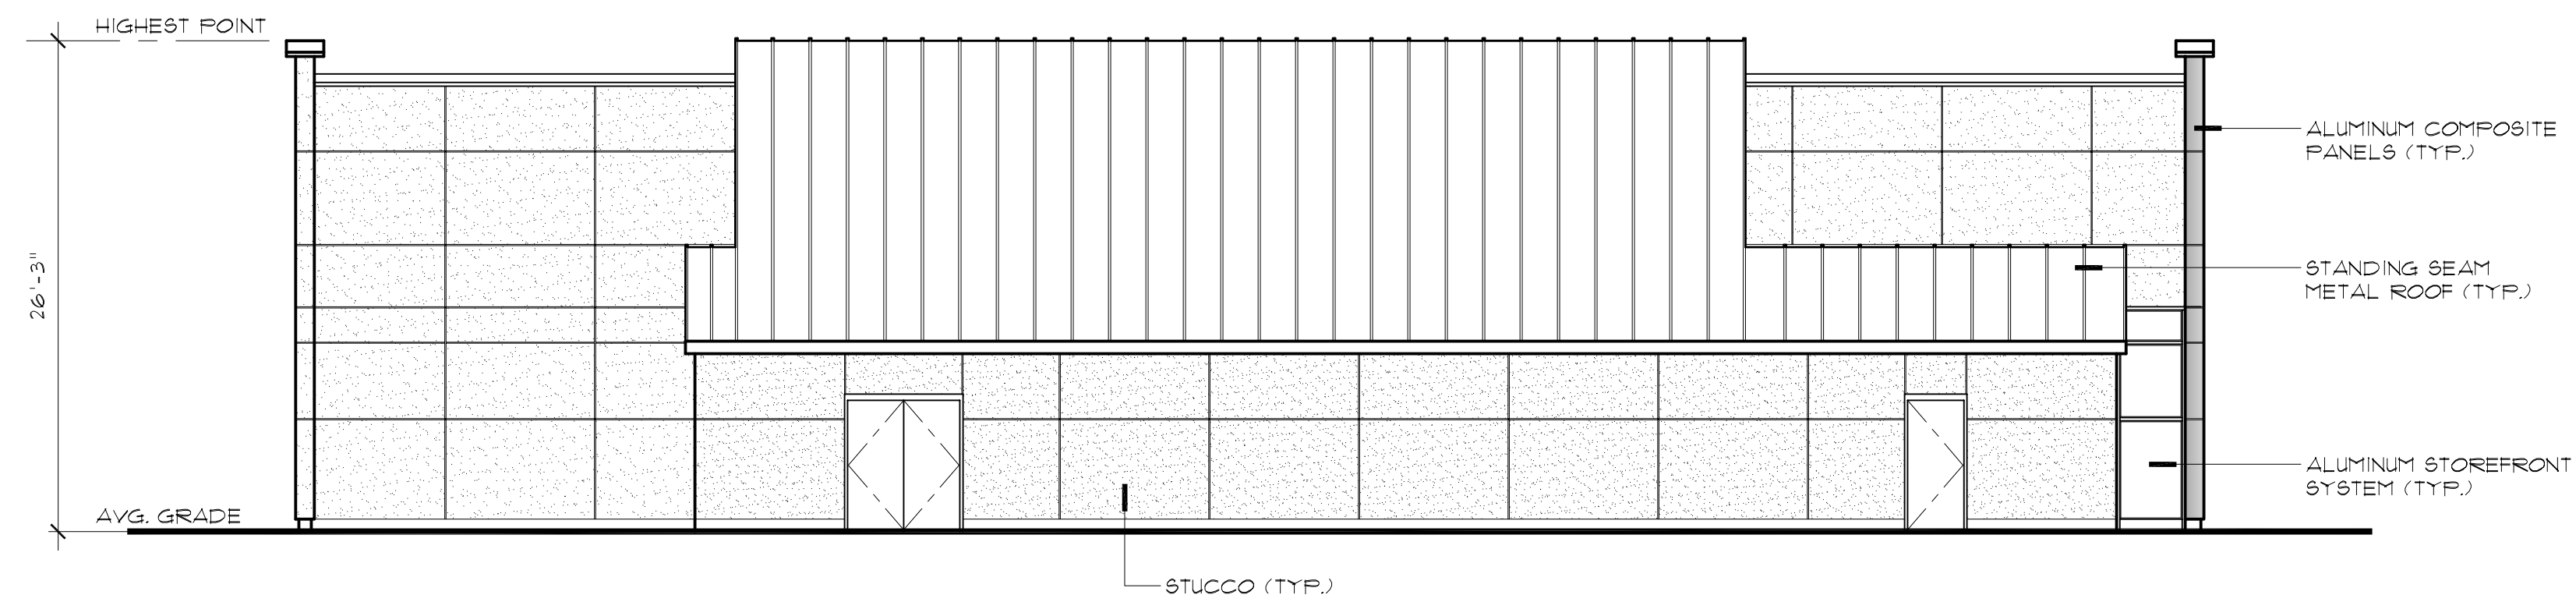

3 LEFT ELEVATION
 SCALE: 1/8" = 1'-0"

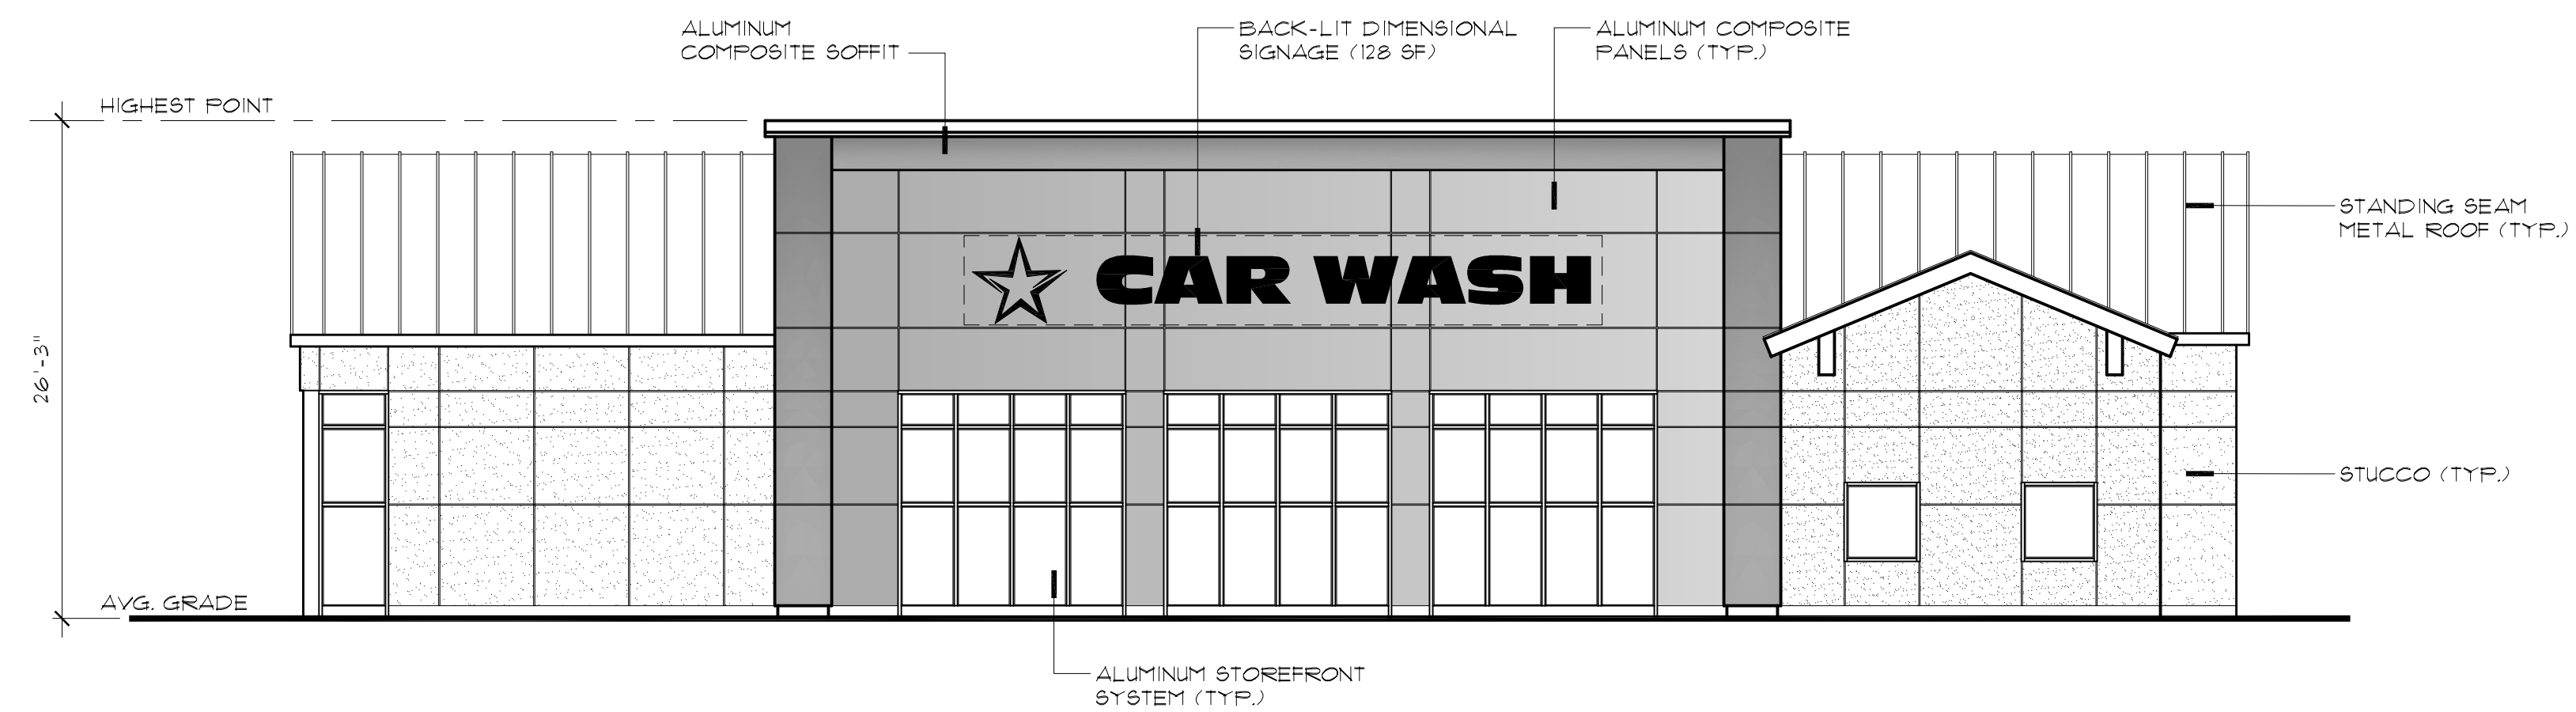

4 RIGHT ELEVATION
 SCALE: 1/8" = 1'-0"

NO.	DATE	DESCRIPTION
REVISIONS		
TITLE:		
ELEVATIONS		
COMM. NO.:	13411837	
DATE:	2/12/20	
SCALE:	AS NOTED	
DRAWN BY:	BH	
CHECKED BY:	AFT	
SHEET:		

TITLE:
 ELEVATIONS

COMM. NO.: 13411837

DATE: 2/12/20

SCALE: AS NOTED

DRAWN BY: BH

CHECKED BY: AFT

SHEET:

A-2.0

OF