



LOCATION OF EXPANSION
ON SITE PLAN

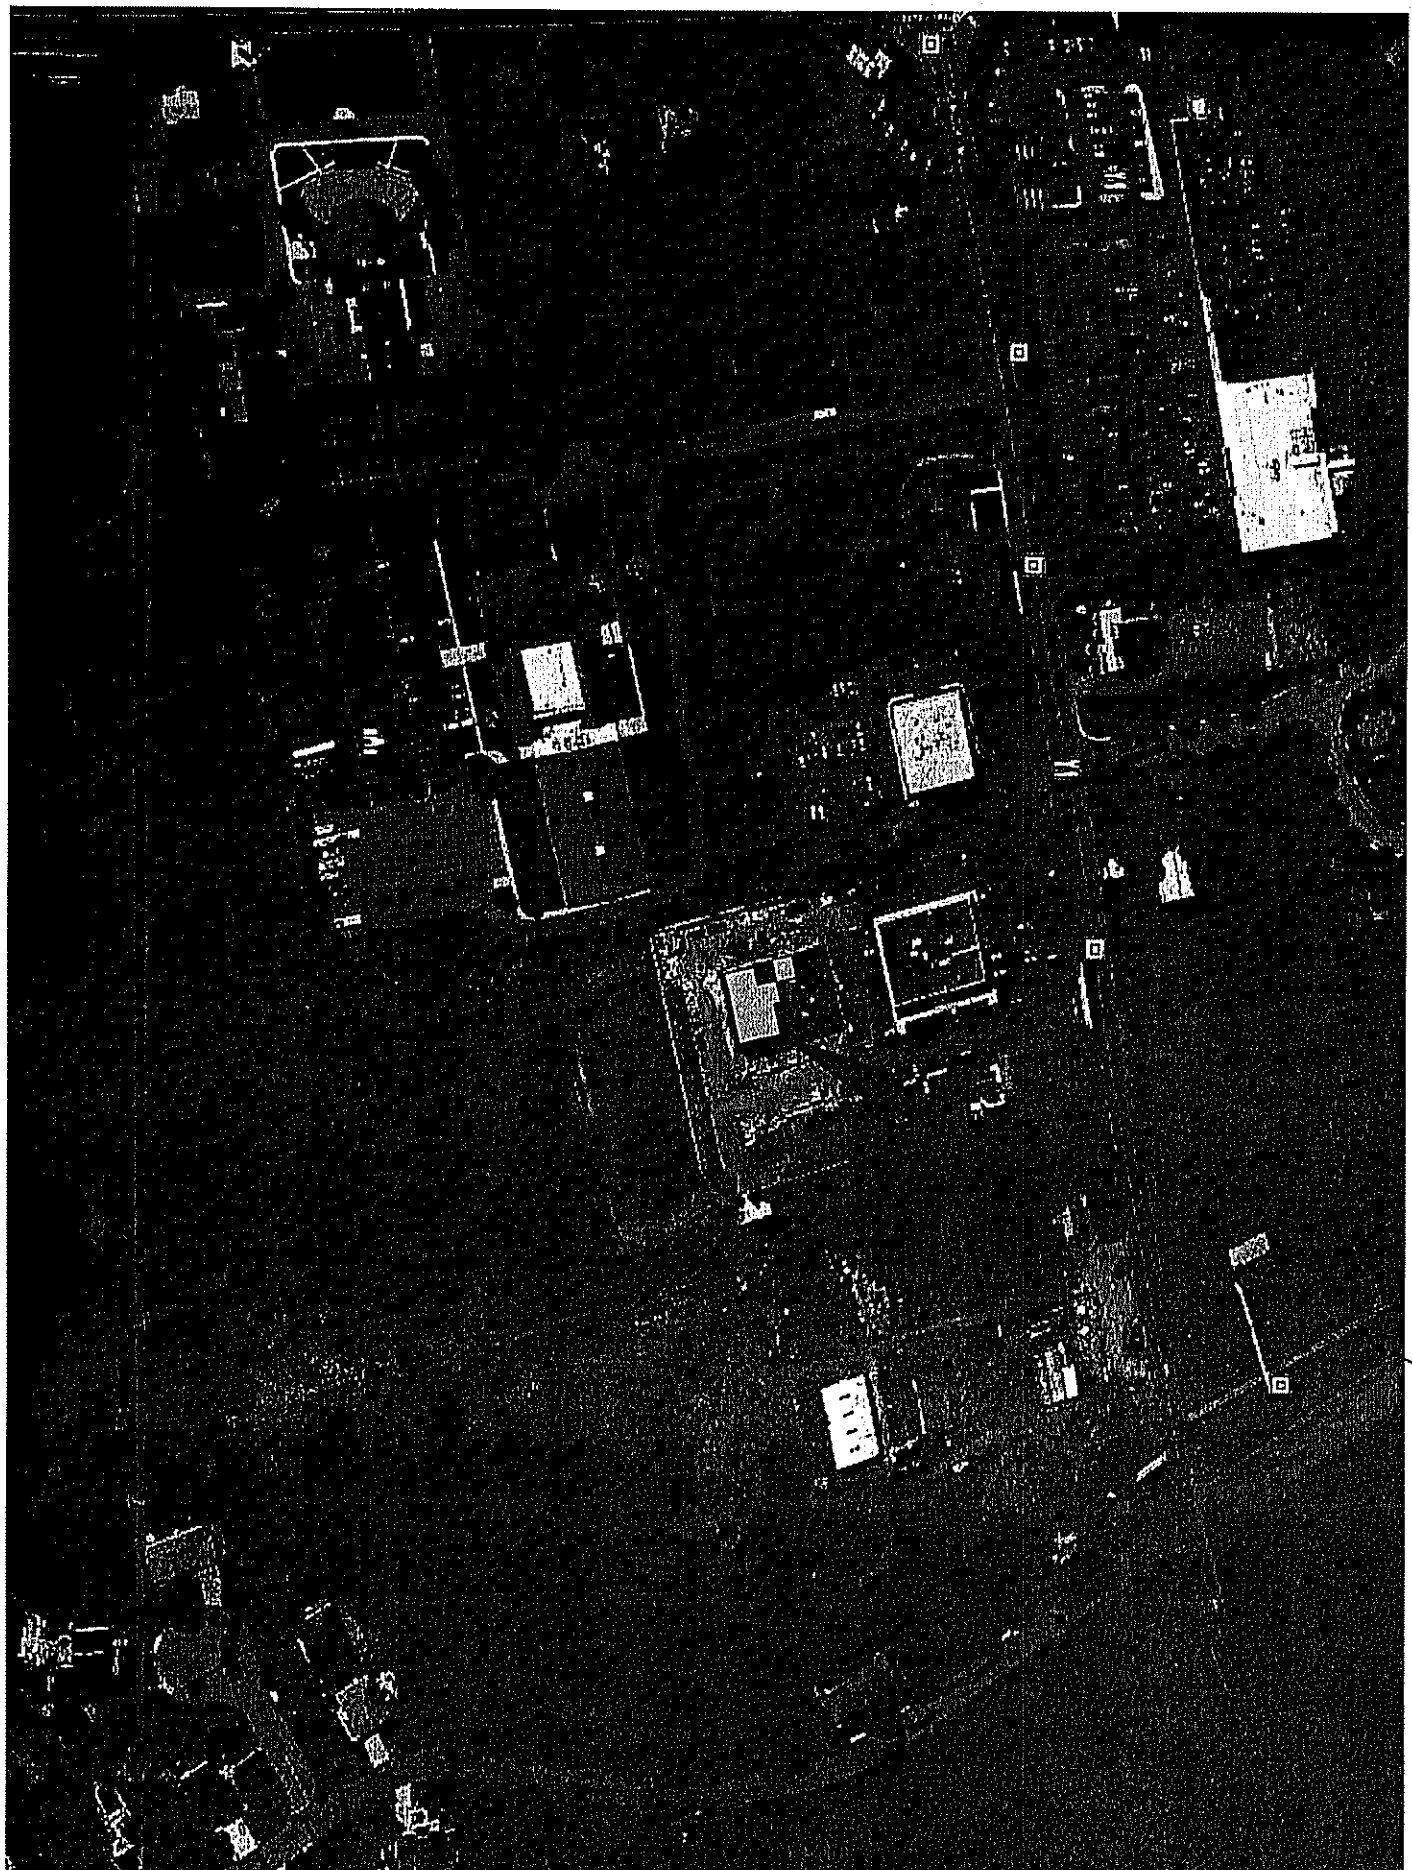


AERIAL AREA KEY PLAN

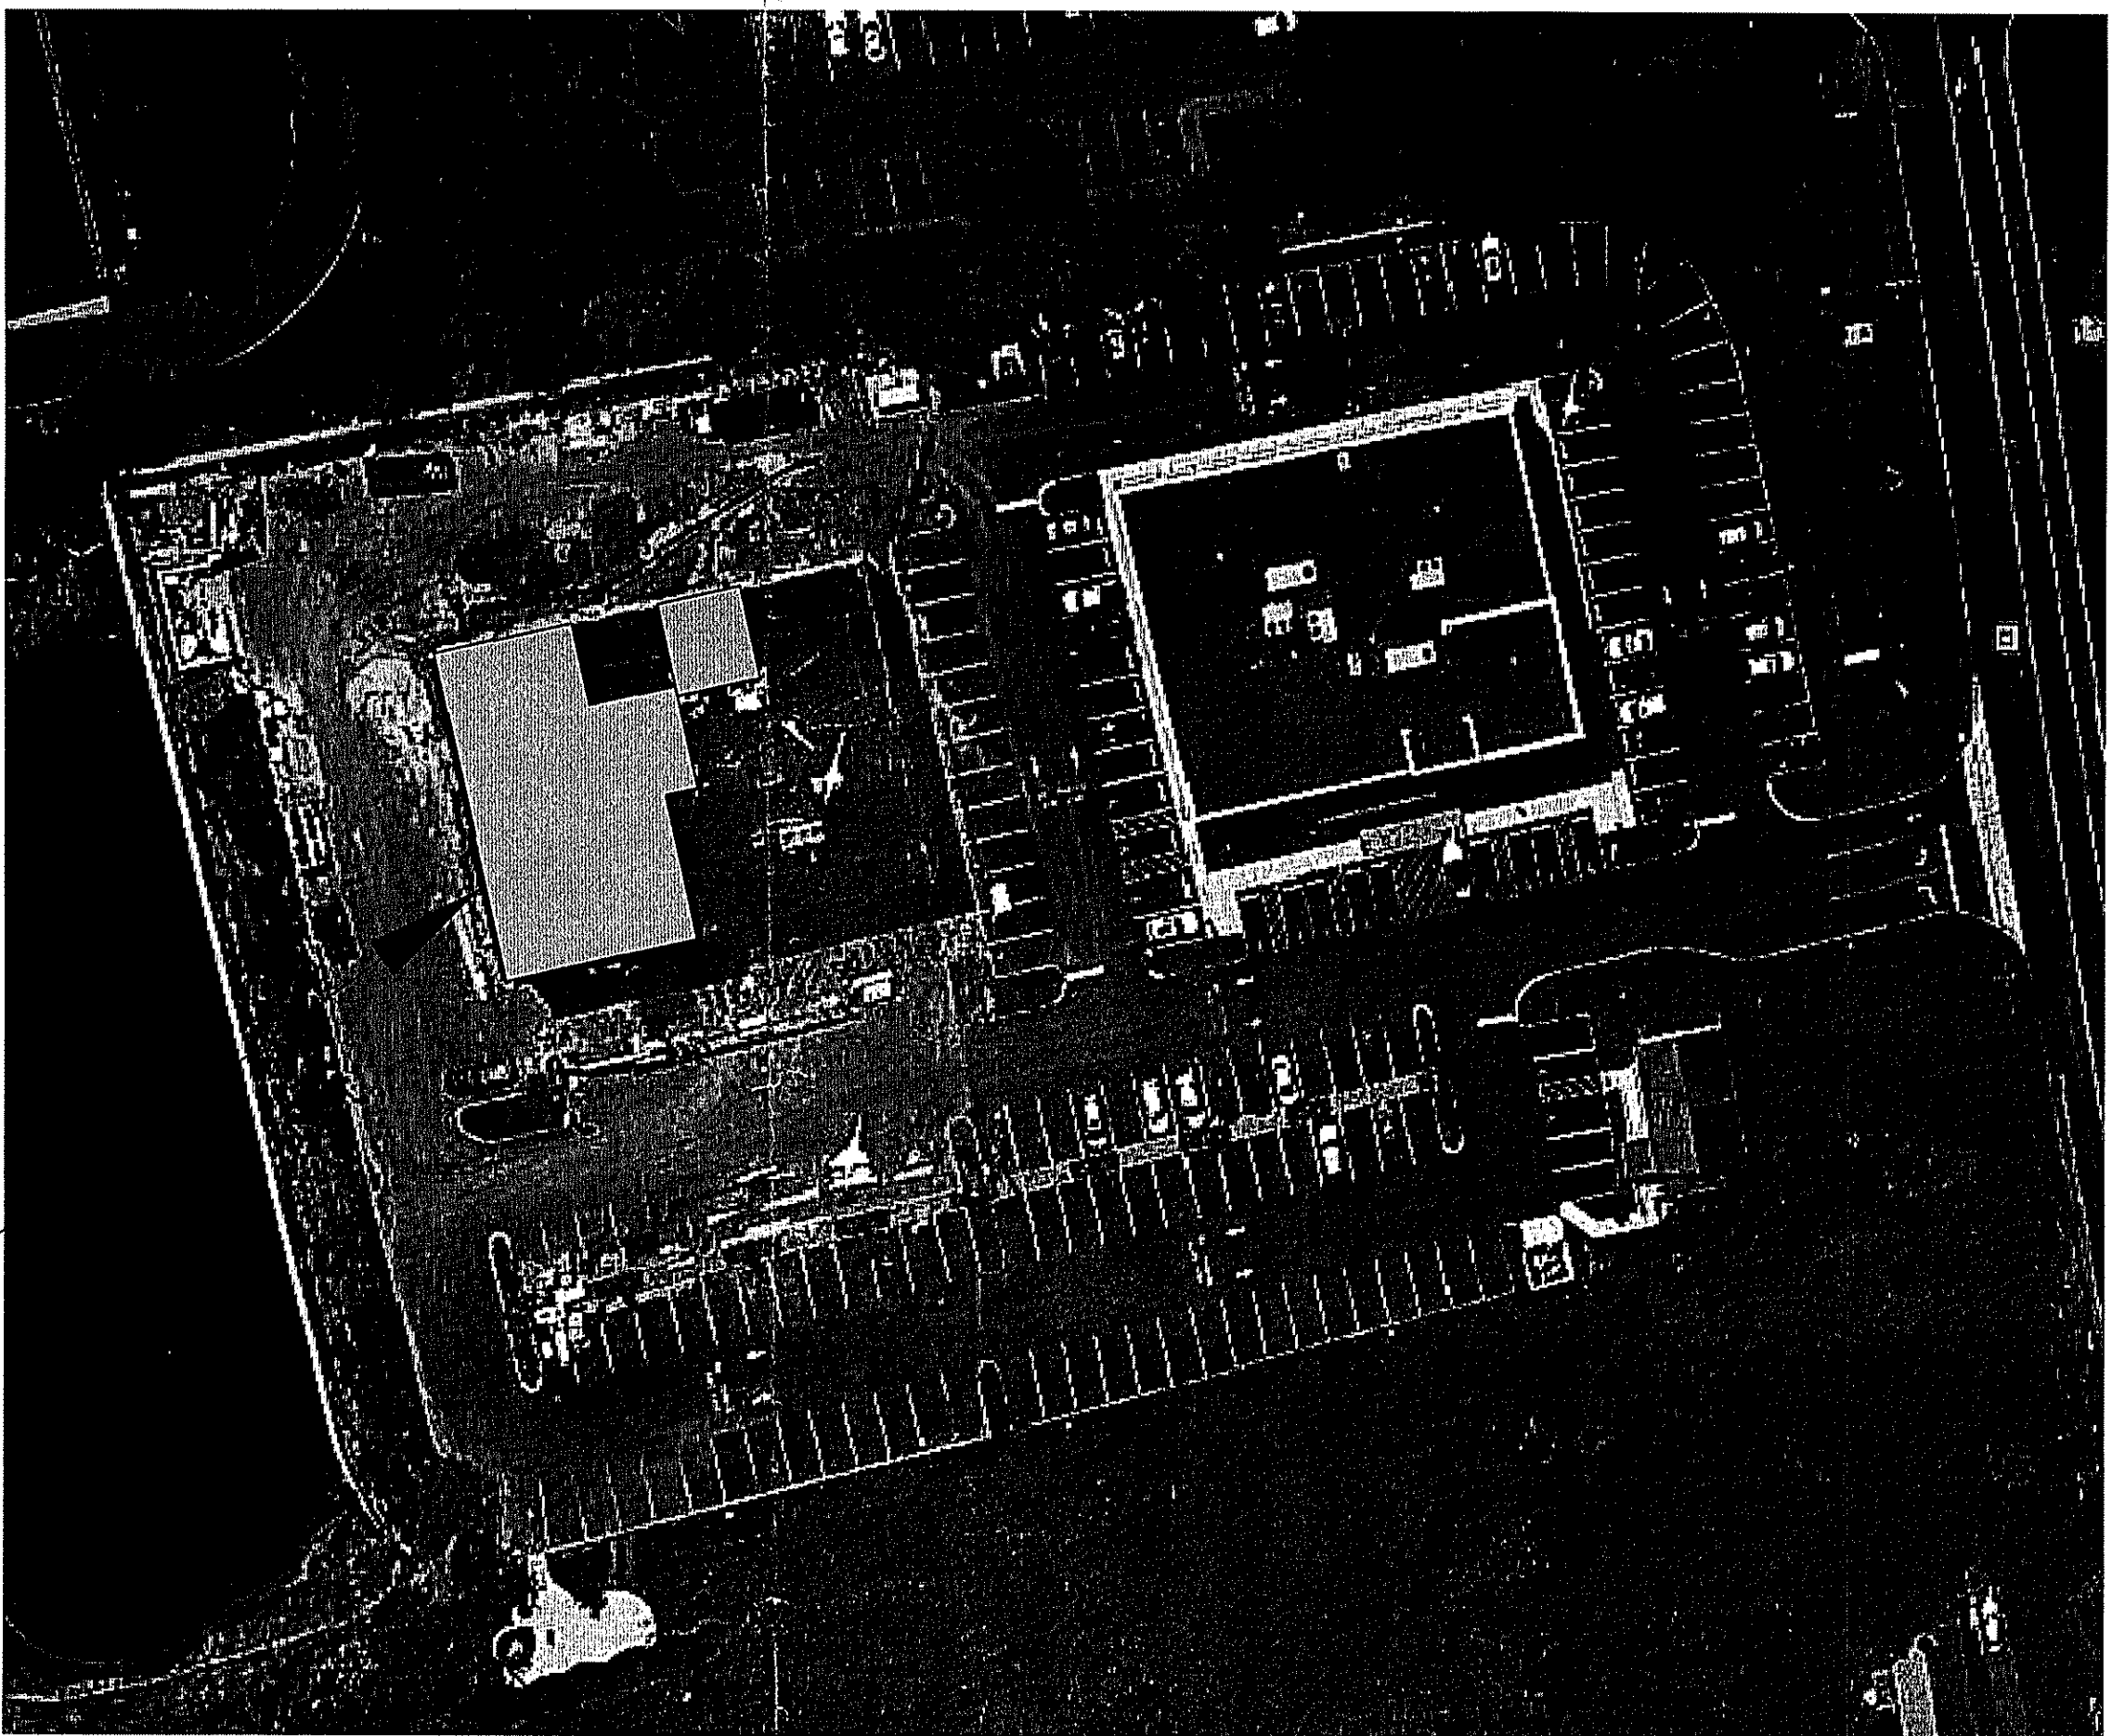

AERIAL OF SITE

LOCATION OF EXPANSION
ON SITE PLAN

LOCATION OF EXPANSION
ON SITE PLAN

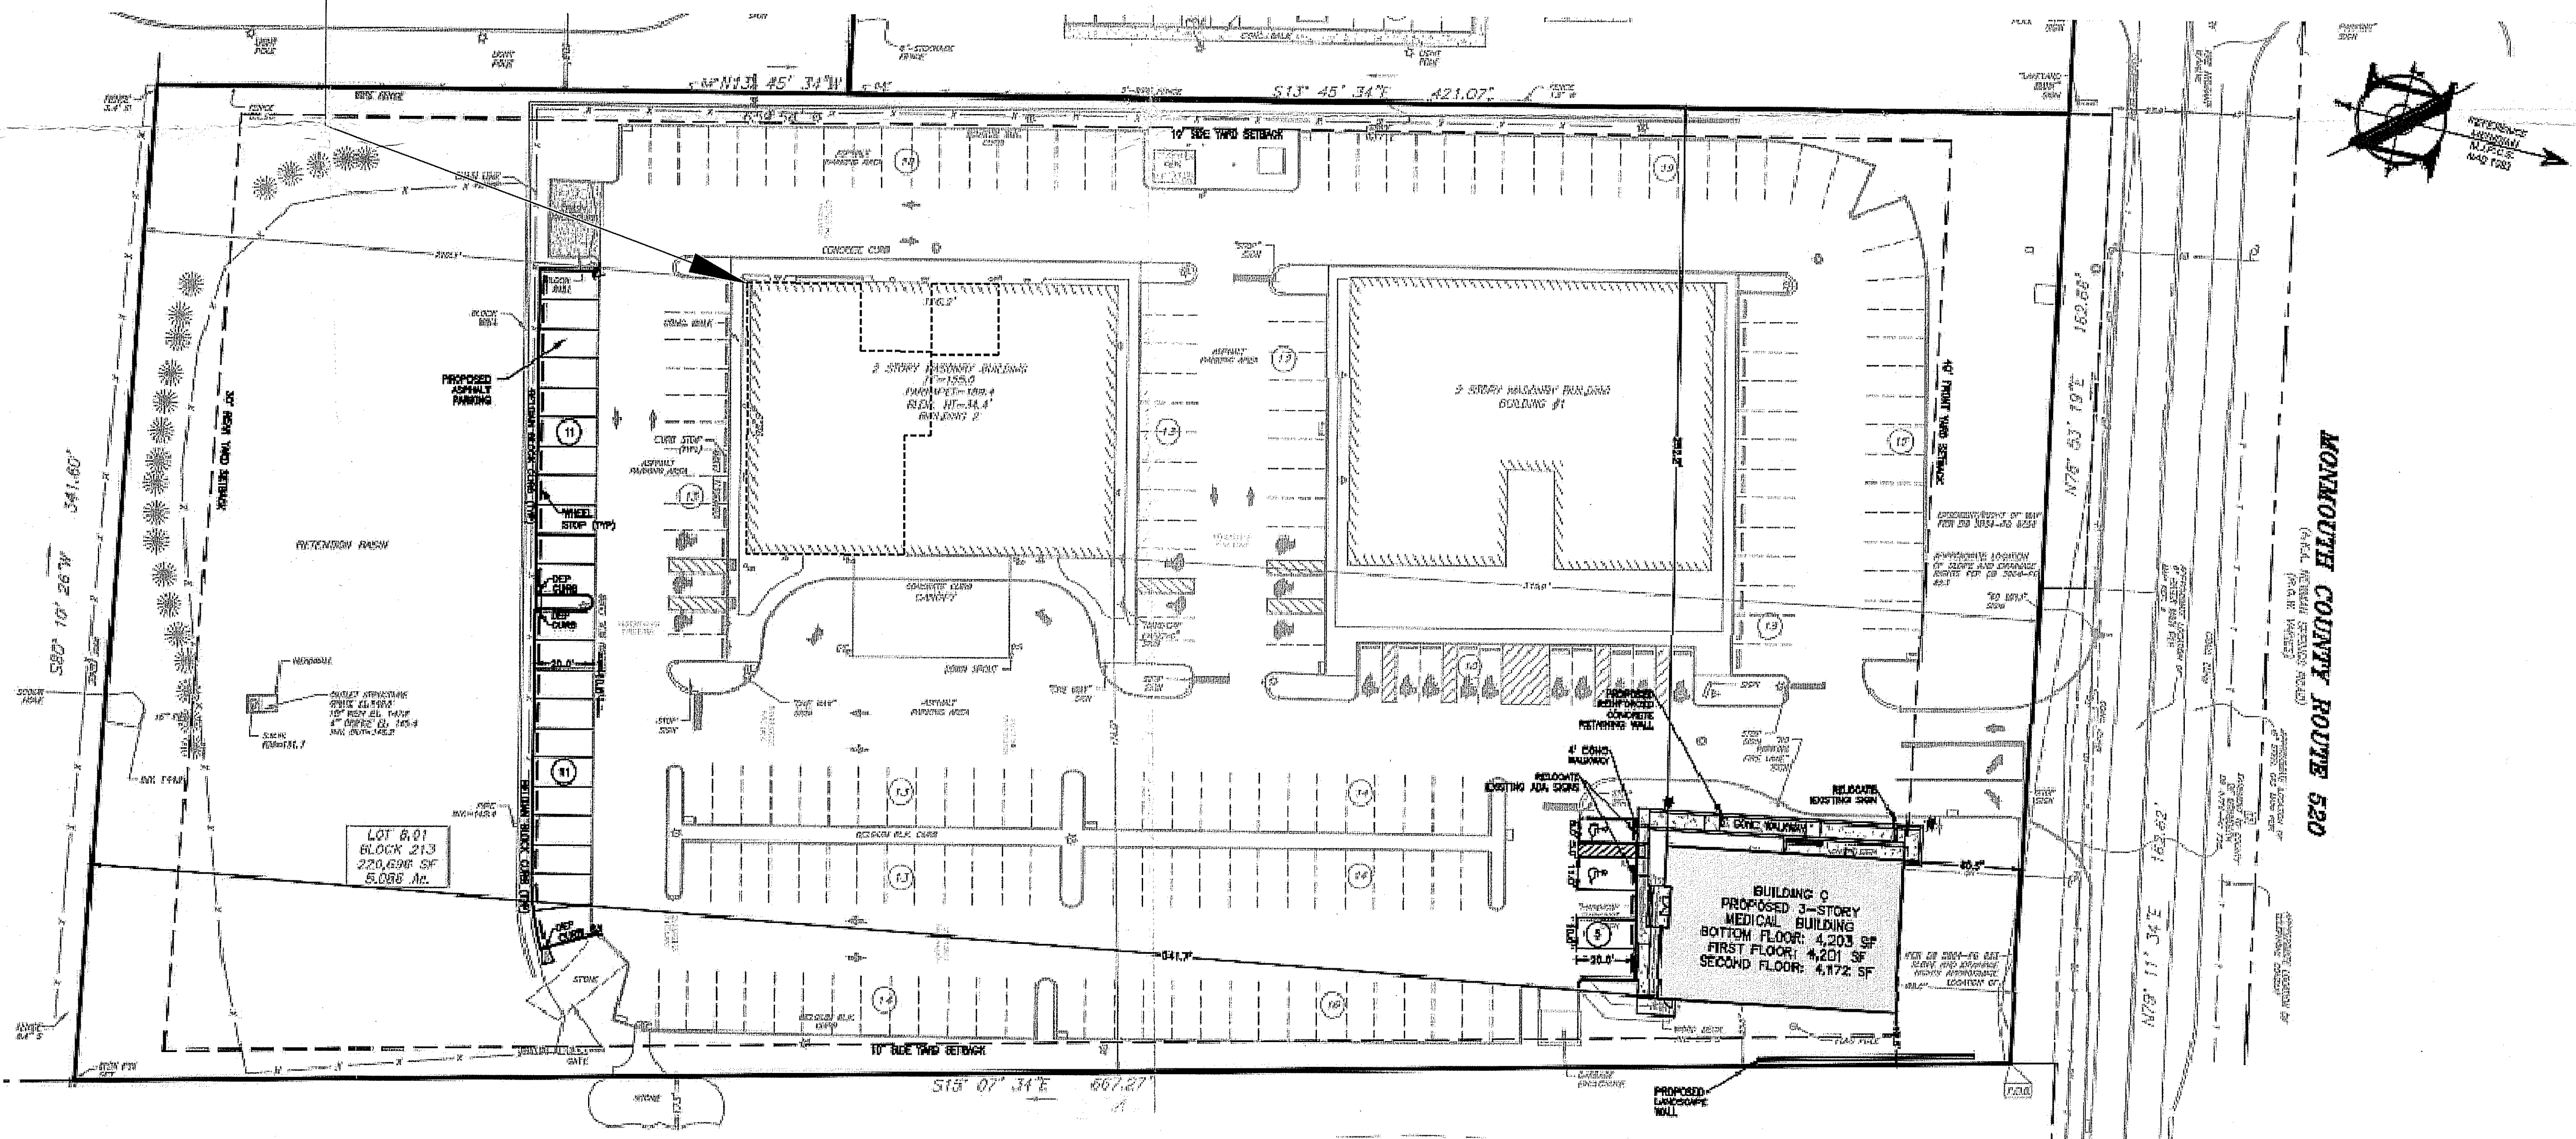


SITE PLAN / LOCATION KEY PLAN



MICHAEL SAVARESE ASSOCIATES
34 SYCAMORE AVENUE, UNIT 1E LITTLE SILVER, NJ 07739
114 WEST 26TH STREET, 6TH FLOOR NEW YORK, NY 10001

ISSUE:
SITE FOR DOH 3/8/2021

SEAL:

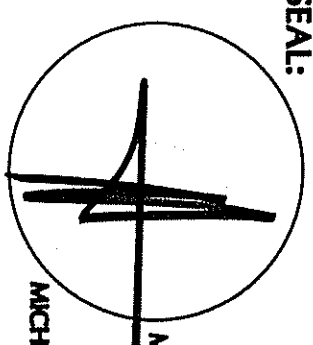

MICHAEL SAVARESE
P.E.
NJ, LIC. #25632
MICHAEL DE VECCHIO
NJ, LIC. #25488

PROJECT INFORMATION:
479 ROUTE 520 SUITE 101-B
MARLBORO NJ
DATE: 3/8/2021
SCALE: 3/16" = 1'-0"
PROJECT #: 890-2008
DEPT. OF HEALTH SUBMISSION FOR
FUNCTIONAL PLAN REVIEW

PAGE:
1 OF 2

A-200