



*Front Elevation*  
Scale: 1/8"=1'-0"



*Left Elevation*  
Scale: 1/8"=1'-0"



*Right Elevation*  
Scale: 1/8"=1'-0"



*Rear Elevation*  
Scale: 1/8"=1'-0"


Managed By: BDL  
 Drawn By: AB  
 Checked By:  
 Redlined By:  
 Date:  
 Issue For Permit:  
 Issue For Review: 01-21-20  
 Issue For Construction:  
 Revisions:  
 © 2020 Thomas J. Brennan Architects, Inc.  
 This Document is the sole property  
 and copyright of the Architect and  
 shall not be used or reproduced in  
 any form without authorization.

NEW AFFORDABLE MULTI-FAMILY APARTMENTS FOR  
**Marlboro Development Group, LLC**  
 Marlboro New Jersey


**Thomas J. Brennan ARCHITECTS**  
 3803 Parkwood Blvd  
 Suite 700  
 Frisco, Texas 75034  
 972-867-3948  
 Fax  
 972-378-9416

MARLBORO AFFORDABLE APARTMENTS


Sheet No. **A1**  
 Of \_\_\_\_\_ Sheets  
 Project No. 19417

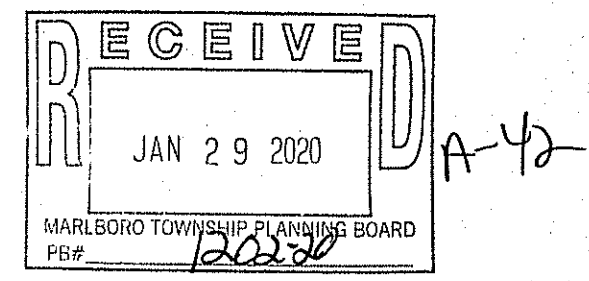



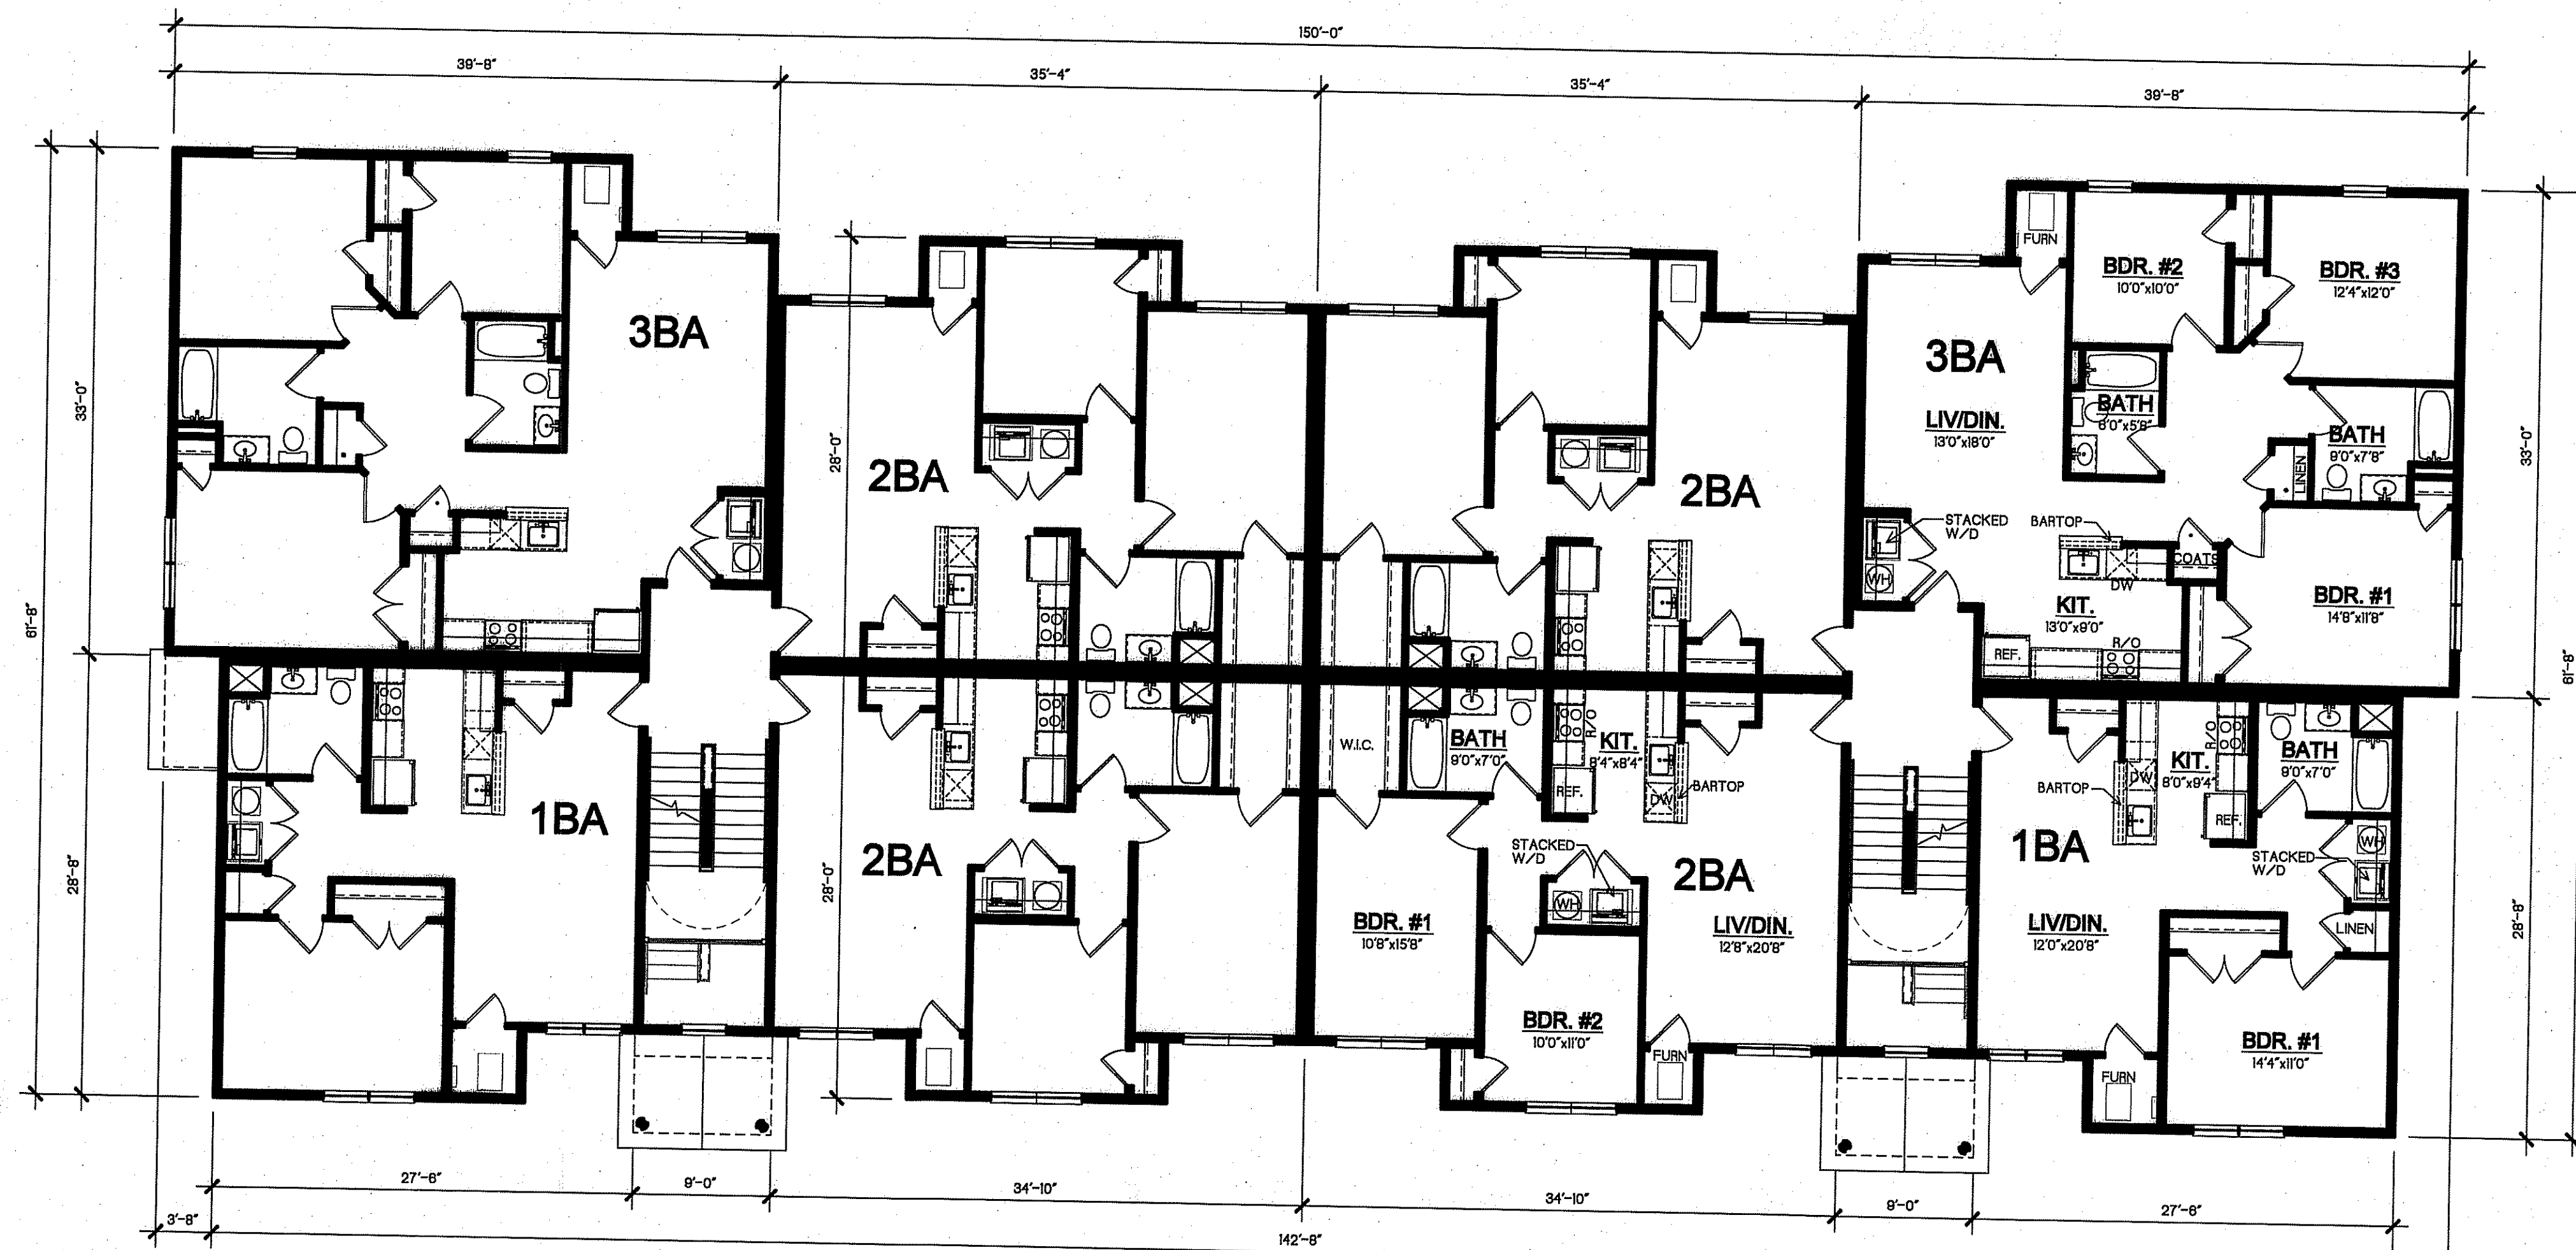

2nd Floor Building Plan  
Scale: 1/8"=1'-0"

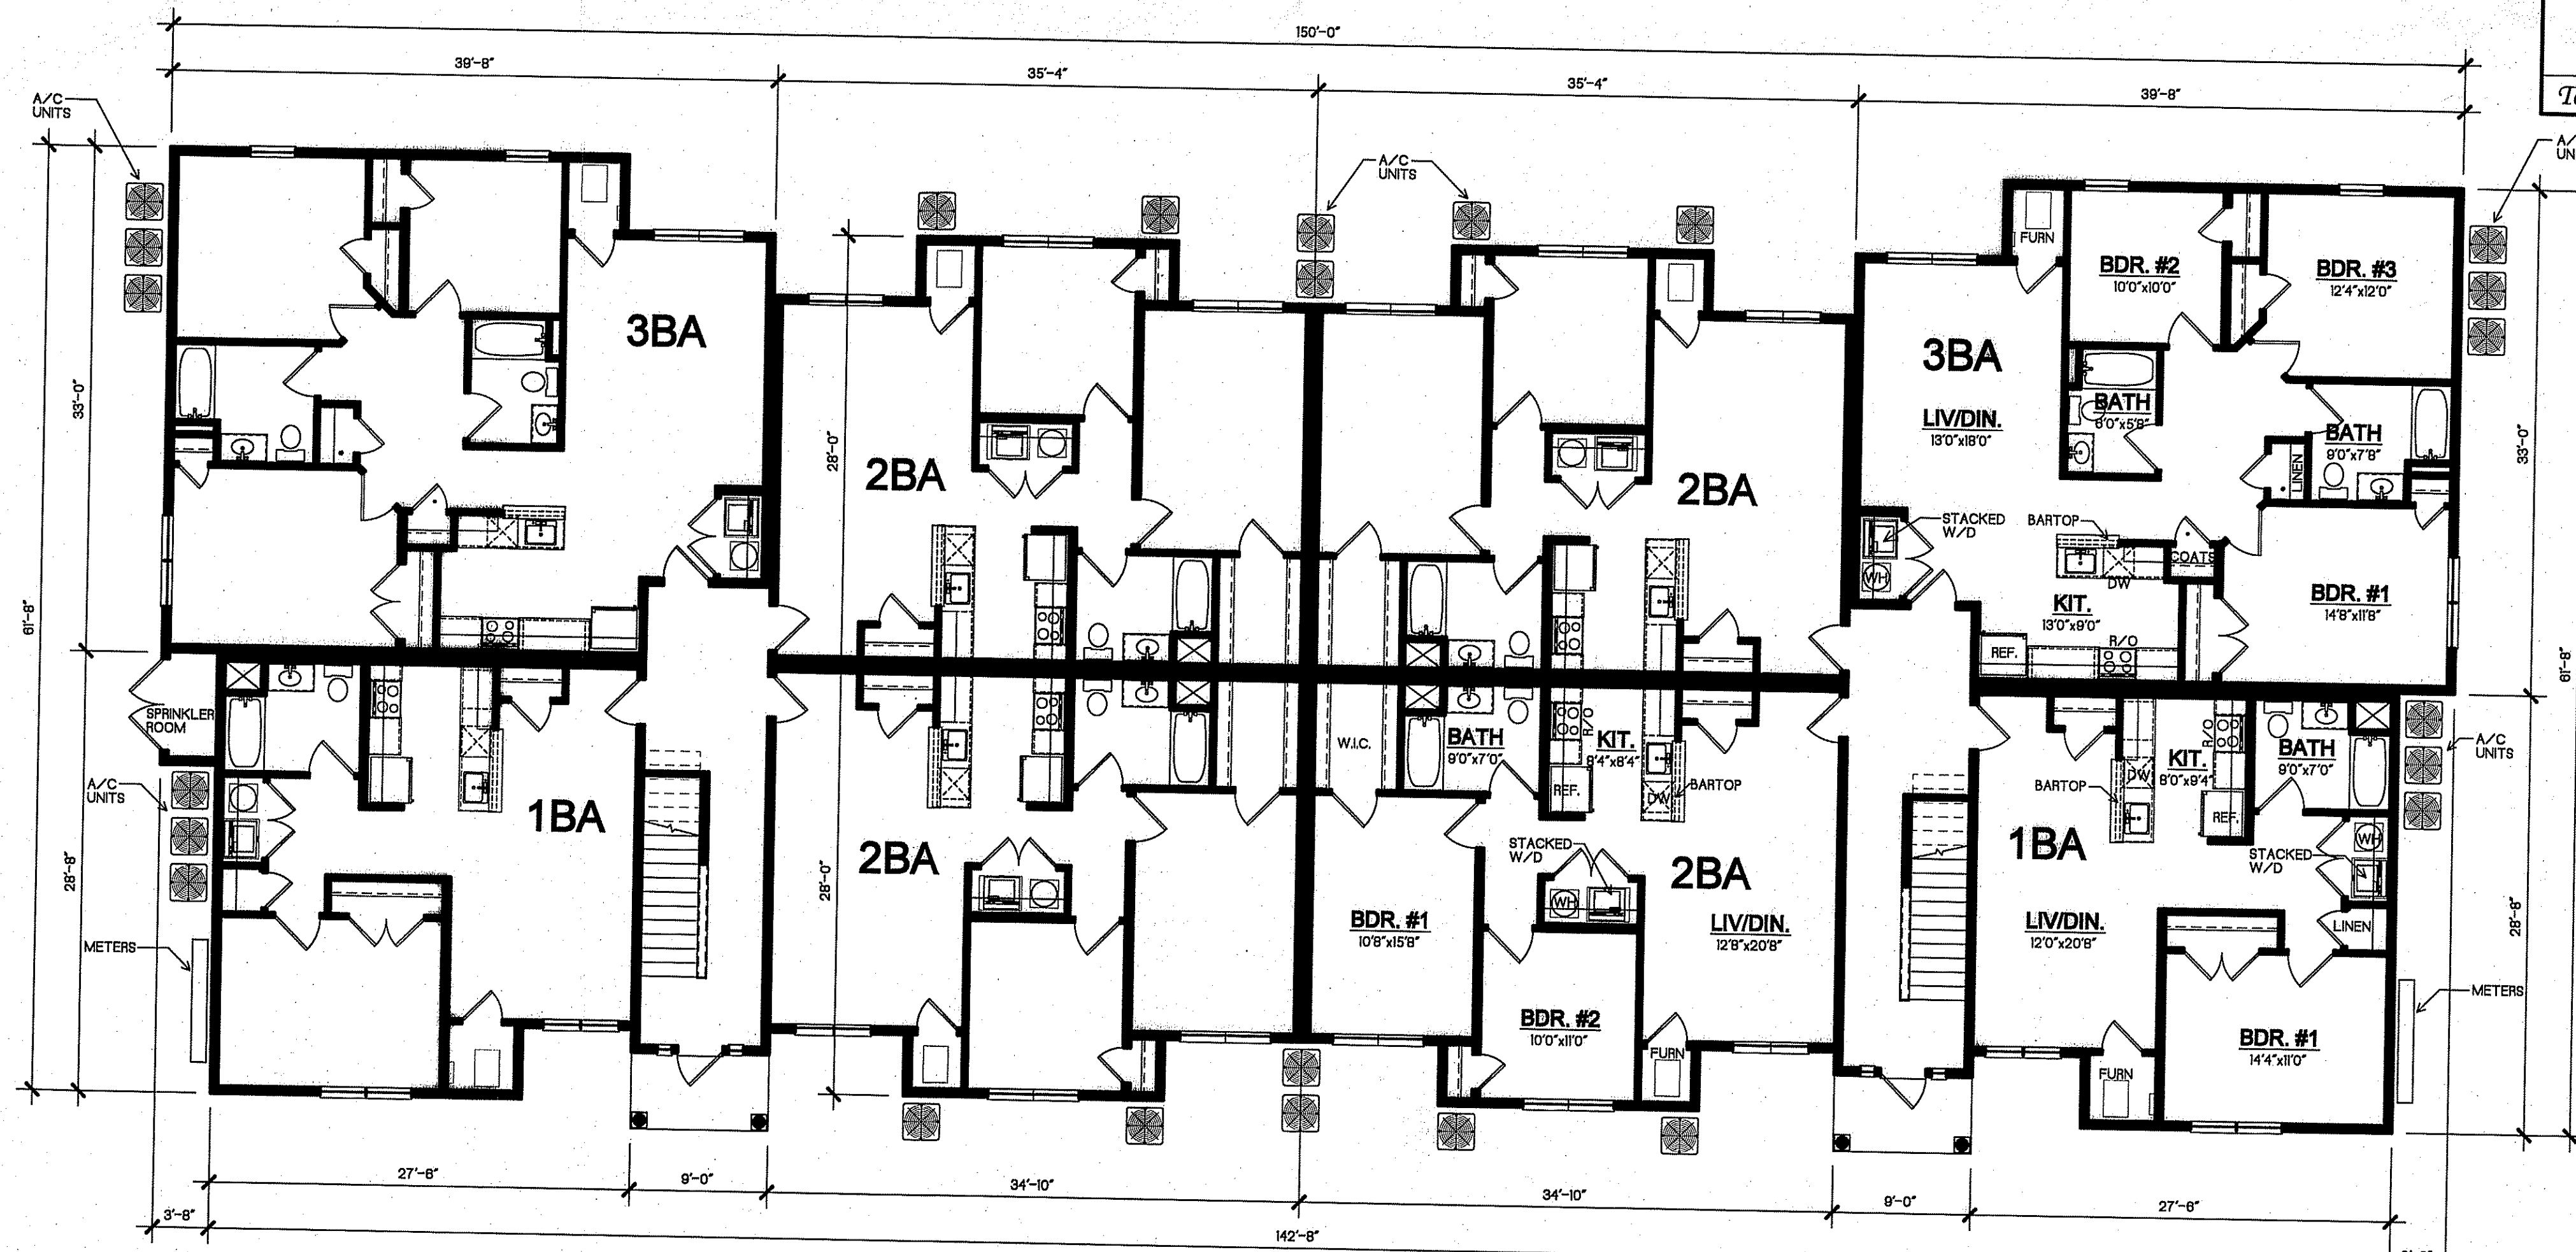


1st Floor Building Plan  
Scale: 1/8"=1'-0"

Building Program		
Apartment	Area	Units
Unit 1BA	765 sq.ft.	4
Unit 2BA	913 sq.ft.	12
Unit 3BA	1,218 sq.ft.	4
<b>Total Units</b>		<b>20</b>

Managed By: BDL  
 Drawn By: AB  
 Checked By:  
 Redlined By:  
 Date:  
 Issue For Permit:  
 Issue For Review: 01-21-20  
 Issue For Construction:  
 Revisions:

© 2020 Thomas J. Brennan Architects, Inc.  
 This Document is the sole property  
 and copyright of the Architect and  
 shall not be used or reproduced in  
 any form without authorization.

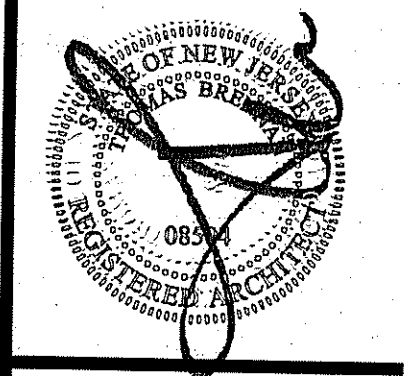


MARLBORO AFFORDABLE APARTMENTS

NEW AFFORDABLE MULTI-FAMILY APARTMENTS FOR  
**Marlboro Development Group, LLC**  
 Marlboro New Jersey

**T**  
 Thomas J. Brennan  
 ARCHITECTS  
 3803 Parkwood Blvd  
 Suite 700  
 Frisco, Texas 75034  
 972-667-3948  
 Fax  
 972-378-9416


Sheet No.  
**A2**  
 Of Sheets  
 Project No.  
 19417

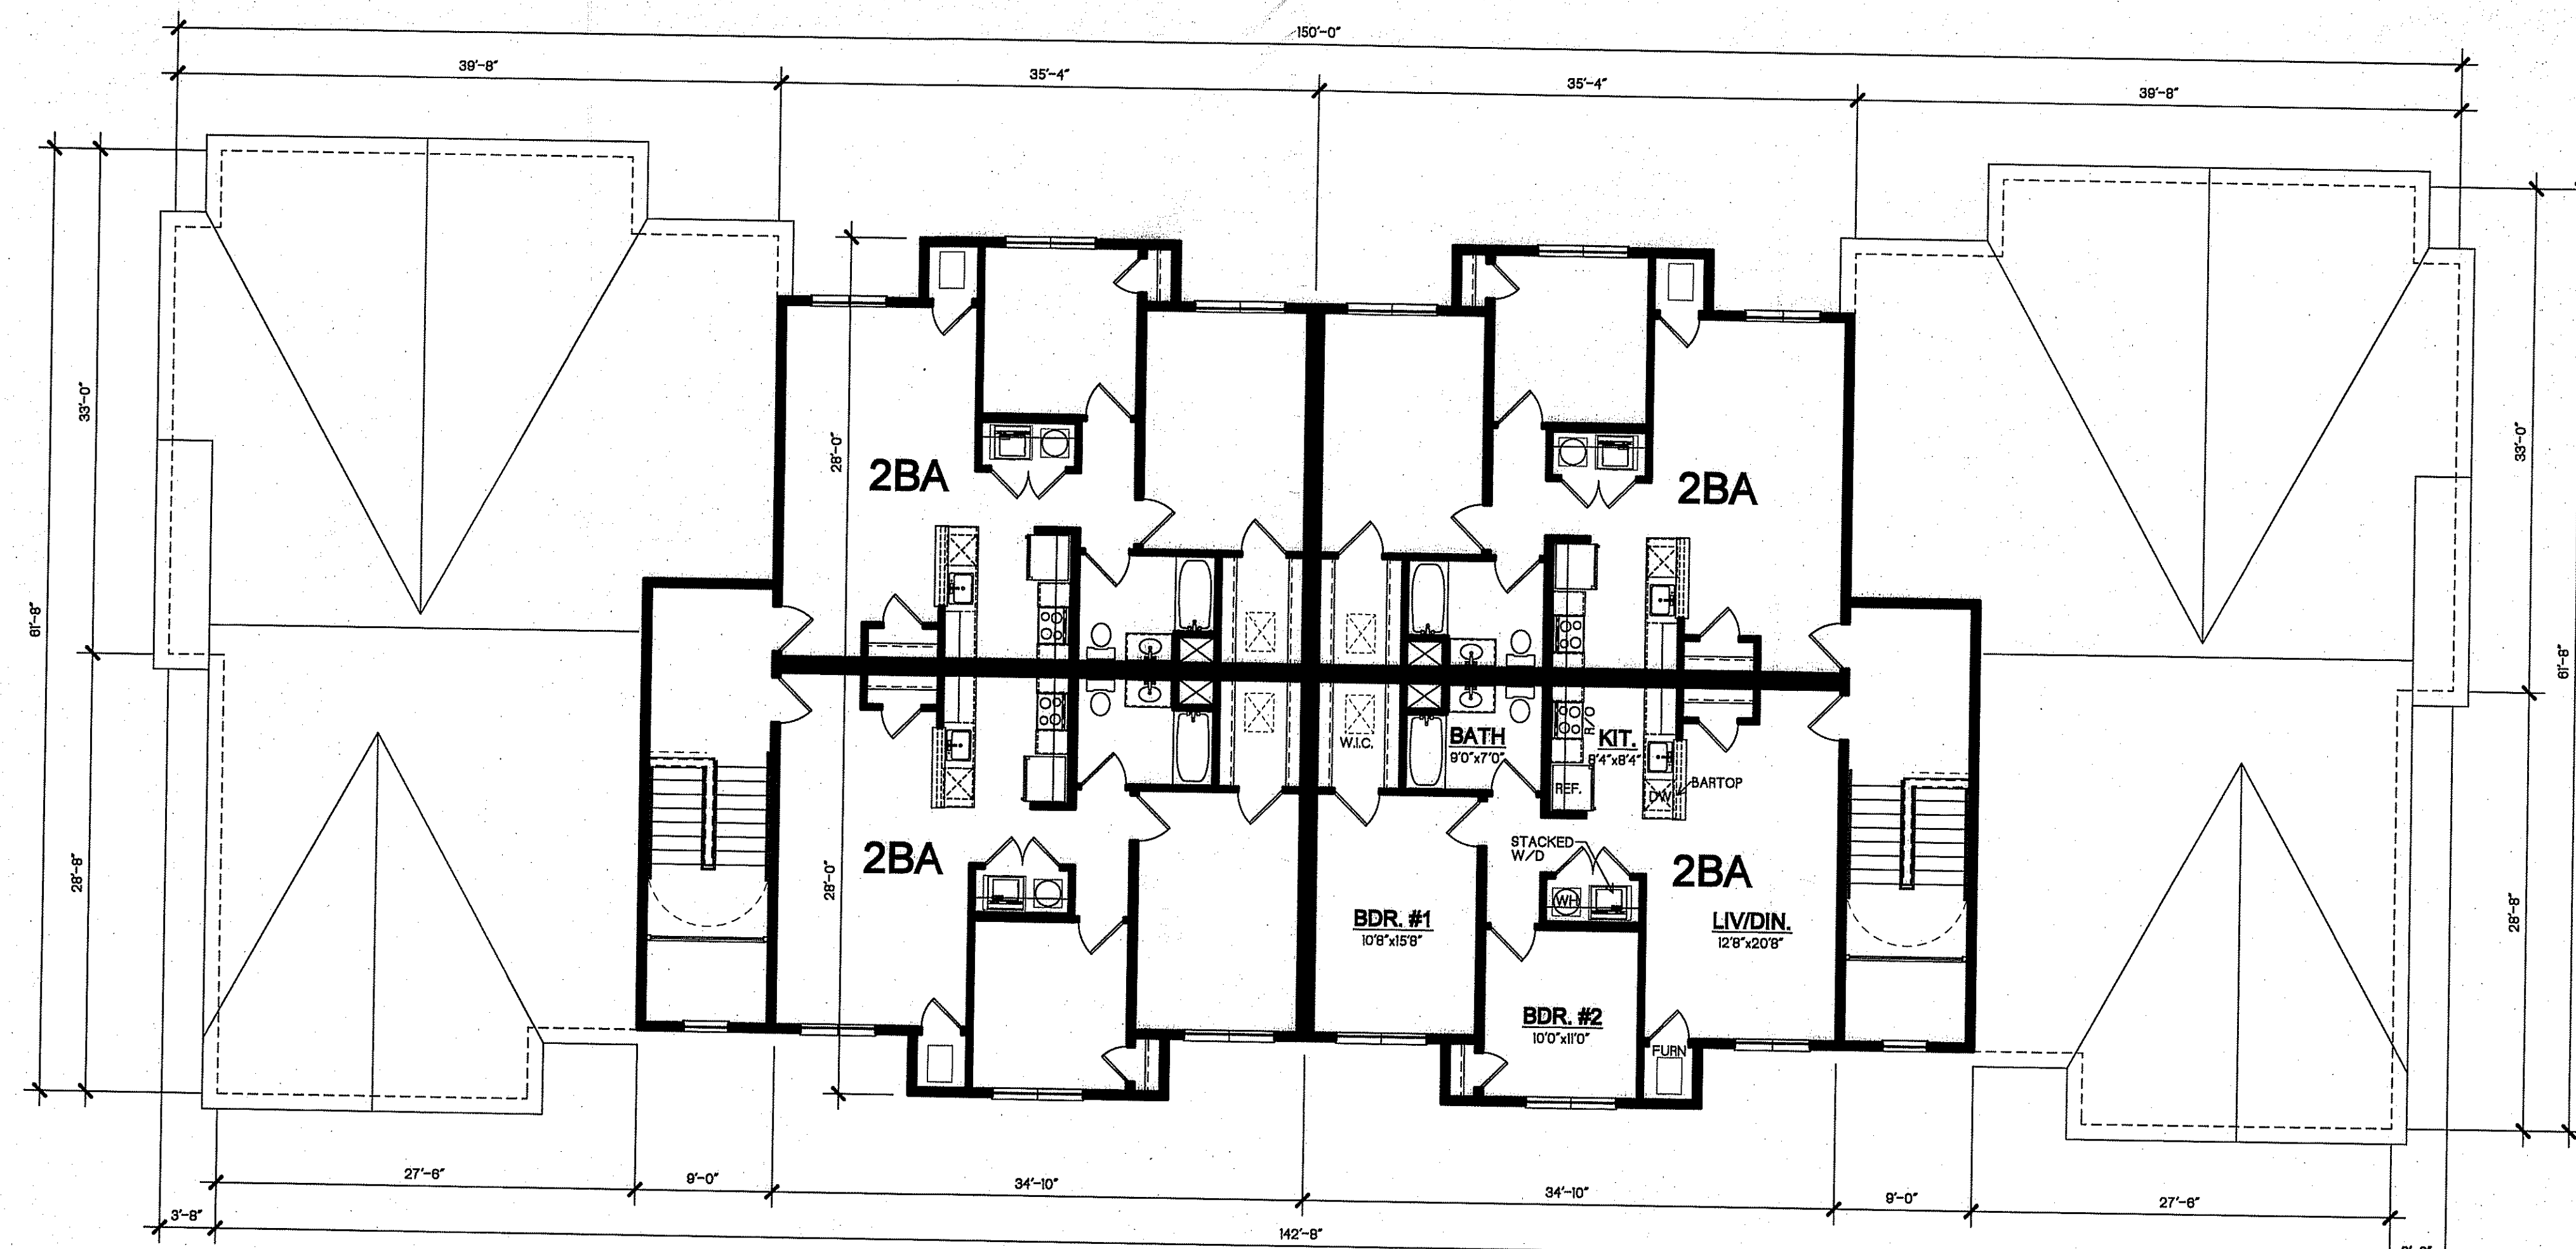

3rd Floor Building Plan  
Scale: 1/8"=1'-0"

Managed By: BDL  
 Drawn By: AB  
 Checked By:  
 Redlined By:  
 Date:  
 Issue For Permit:  
 Issue For Review:  
 01-21-20  
 Issue For Construction:  
 Revisions:

© 2020 Thomas J. Brennan Architects, Inc.  
 This Document is the sole property  
 and copyright of the Architect and  
 shall not be used or reproduced in  
 any form without authorization.

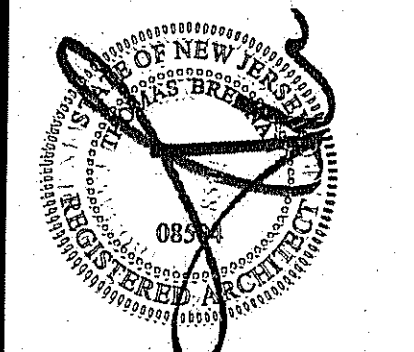

MARLBORO AFFORDABLE APARTMENTS

NEW AFFORDABLE MULTI-FAMILY APARTMENTS FOR  
**Marlboro Development Group, LLC**  
 Marlboro New Jersey

**T**  
 Thomas J. Brennan  
 ARCHITECTS  
 3803 Parkwood Blvd  
 Suite 700  
 Frisco, Texas 75034  
 972-867-3948  
 Fax  
 972-378-9416

Sheet No.  
**A3**  
 Of Sheets  
 Project No.  
 19417