

# PRELIMINARY AND FINAL SITE PLAN


FOR

## ASHBEL ASSOCIATES LLC GREENWICH PARK RESIDENTIAL DEVELOPMENT


BLOCK 119, LOT 16; TAX MAP SHEET #2 - LATEST REV. DATED 09/11  
TEXAS ROAD AND GREENWOOD ROAD,  
TOWNSHIP OF MARLBORO  
MONMOUTH COUNTY, NEW JERSEY

### 200' PROPERTY OWNERS LIST

PROPERTY OWNER	BOX	LOT
ASHBEL ASSOCIATES LLC	103	12
GREENWICH PARK RESIDENTIAL DEVELOPMENT	104	1
GREENWICH PARK RESIDENTIAL DEVELOPMENT	104	2
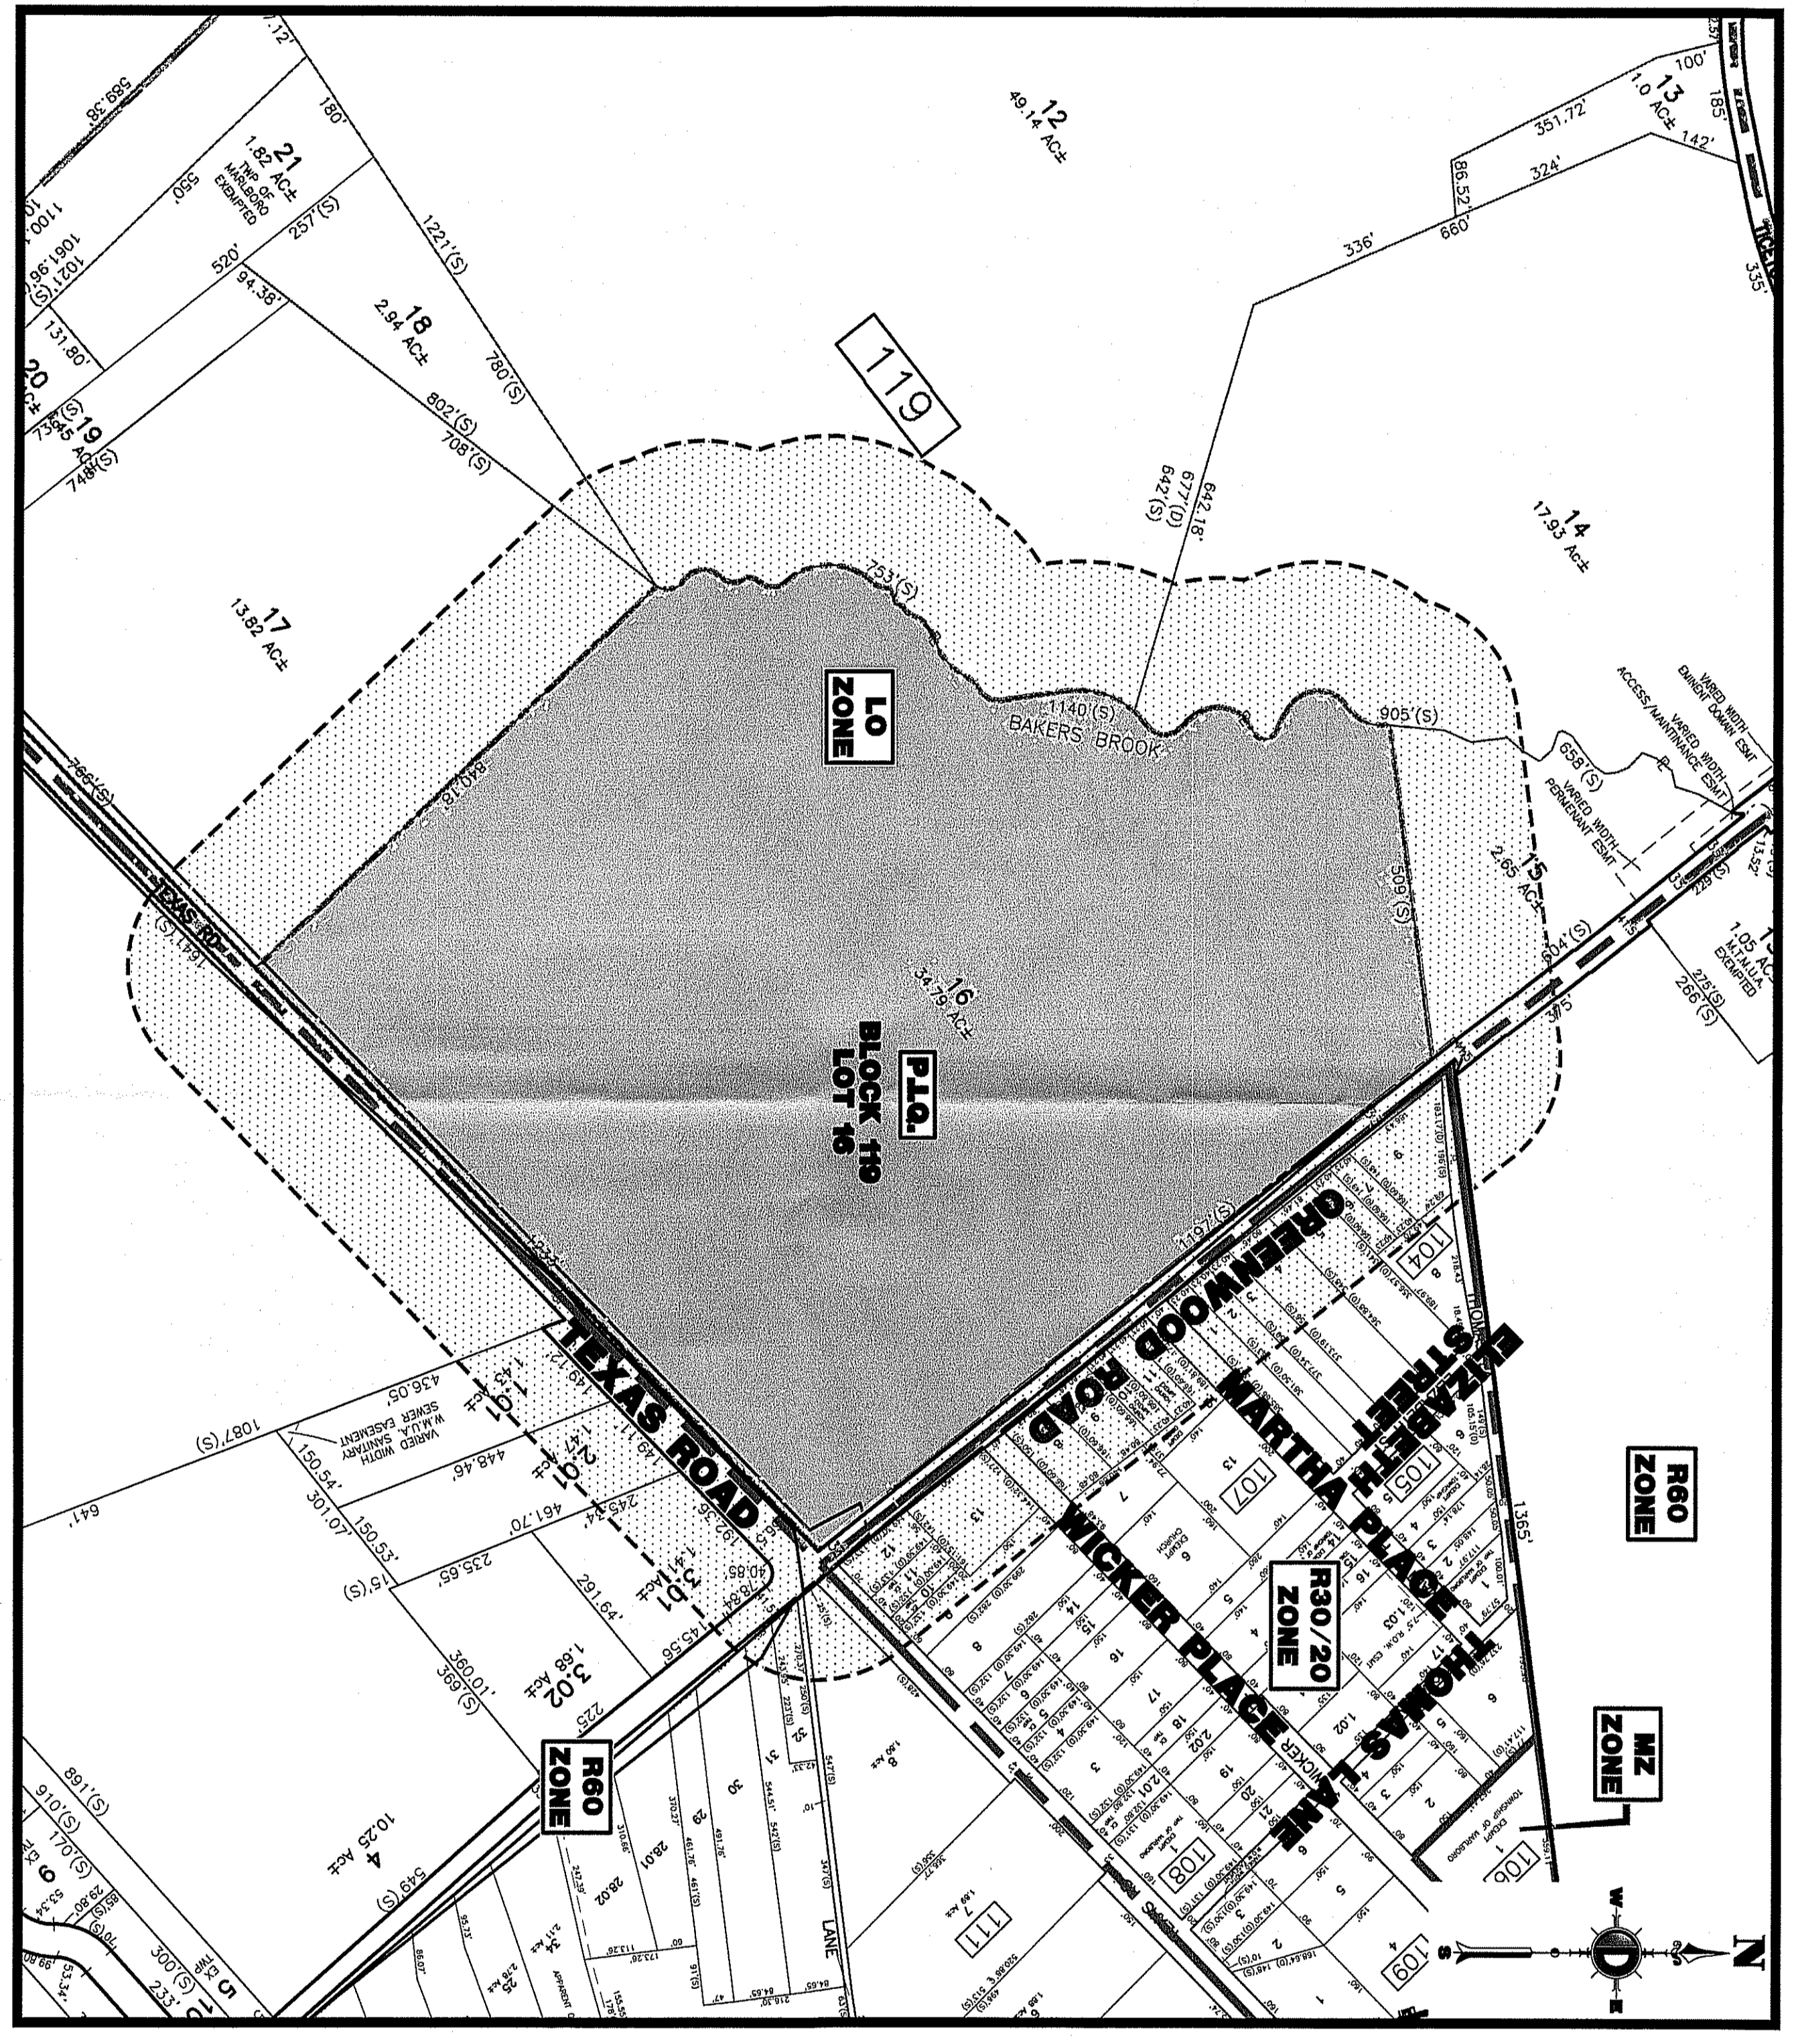

AREA MAP  
1" = 200'

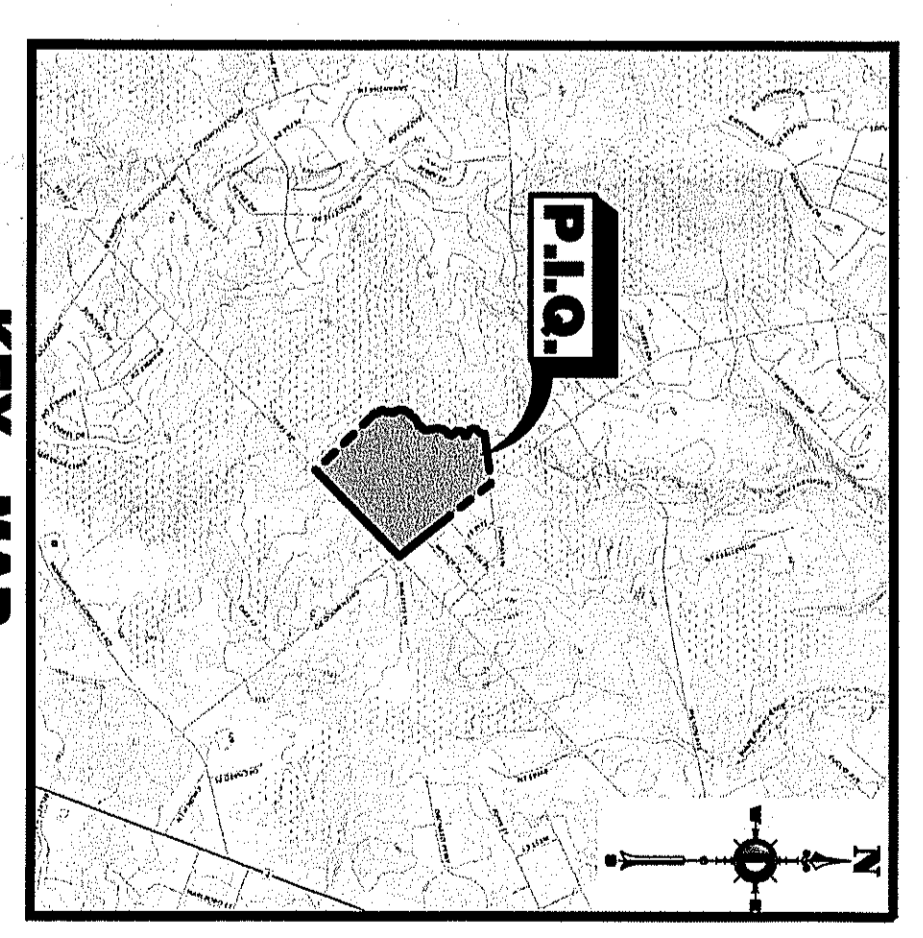


KEY MAP  
1" = 2000'

DRAWING INDEX	
COVER SHEET	1 of 25
GENERAL NOTES	2 of 25
EXISTING UTILITIES	3 of 25
PROPOSED UTILITIES	4 of 25
PROPOSED LOT LAYOUT	5 of 25
PROPOSED DRIVEWAYS	6 of 25
PROPOSED DRIVEWAY DETAILS	7 of 25
PROPOSED DRIVEWAY CROSS SECTIONS	8 of 25
PROPOSED DRIVEWAY ELEVATIONS	9 of 25
PROPOSED DRIVEWAY FINISHES	10 of 25
PROPOSED DRIVEWAY MATERIALS	11 of 25
PROPOSED DRIVEWAY CONSTRUCTION	12 of 25
PROPOSED DRIVEWAY MAINTENANCE	13 of 25
PROPOSED DRIVEWAY REPAIRS	14 of 25
PROPOSED DRIVEWAY REPLACEMENTS	15 of 25
PROPOSED DRIVEWAY DEMOLITIONS	16 of 25
PROPOSED DRIVEWAY RESTORATIONS	17 of 25
PROPOSED DRIVEWAY RECONSTRUCTIONS	18 of 25
PROPOSED DRIVEWAY REPAIRS AND RESTORATIONS	19 of 25
PROPOSED DRIVEWAY RECONSTRUCTION AND RESTORATION	20 of 25
PROPOSED DRIVEWAY REPAIRS AND RESTORATION AND RECONSTRUCTION	21 of 25
PROPOSED DRIVEWAY REPAIRS AND RESTORATION AND RECONSTRUCTION AND RESTORATION	22 of 25
PROPOSED DRIVEWAY REPAIRS AND RESTORATION AND RECONSTRUCTION AND RESTORATION AND RESTORATION	23 of 25
PROPOSED DRIVEWAY REPAIRS AND RESTORATION AND RECONSTRUCTION AND RESTORATION AND RESTORATION AND RESTORATION	24 of 25
PROPOSED DRIVEWAY REPAIRS AND RESTORATION AND RECONSTRUCTION AND RESTORATION AND RESTORATION AND RESTORATION AND RESTORATION	25 of 25


**PLANNING BOARD APPROVAL**  
APPROVED BY THE PLANNING BOARD OF MARLBORO TOWNSHIP, NEW JERSEY  
DATE: \_\_\_\_\_  
BY: \_\_\_\_\_

PREPARED BY  
**DYNAMIC ENGINEERING CONSULTANTS, P.C.**  
826 NEWTOWN YARDLEY ROAD - SUITE 201  
NEWTOWN, PA 18940  
WWW.DYNAMICCEC.COM

<p><b>DYNAMIC</b> ENGINEERING &amp; SURVEY</p>	<p>PROJECT: ASHBEL ASSOCIATES LLC GREENWICH RESIDENTIAL DEVELOPMENT BLOCK 119, LOT 16 TEXAS ROAD AND GREENWOOD ROAD TOWNSHIP OF MARLBORO MONMOUTH COUNTY, NEW JERSEY</p>	<p>THIS PLAN SET IS FOR PERMITTING PURPOSES ONLY AND MAY NOT BE USED FOR CONSTRUCTION</p>
	<p>DATE: 03/31/21 REV. PER TOWNSHIP COMMENTS</p>	<p>PROJECT: ASHBEL ASSOCIATES LLC GREENWICH RESIDENTIAL DEVELOPMENT BLOCK 119, LOT 16 TEXAS ROAD AND GREENWOOD ROAD TOWNSHIP OF MARLBORO MONMOUTH COUNTY, NEW JERSEY</p>

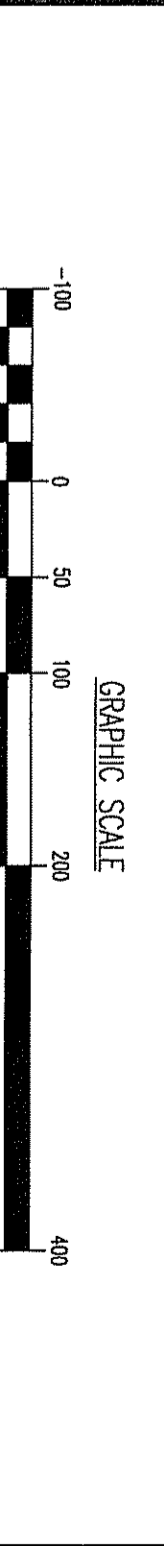

THE DATA SHOWN HEREON IS BASED ON THE DATA PROVIDED BY THE CLIENT. THE ENGINEER HAS CONDUCTED VISUAL VERIFICATION OF THE DATA AND HAS FOUND IT TO BE REASONABLY ACCURATE. THE ENGINEER HAS NOT CONDUCTED A FIELD SURVEY TO VERIFY THE DATA. 

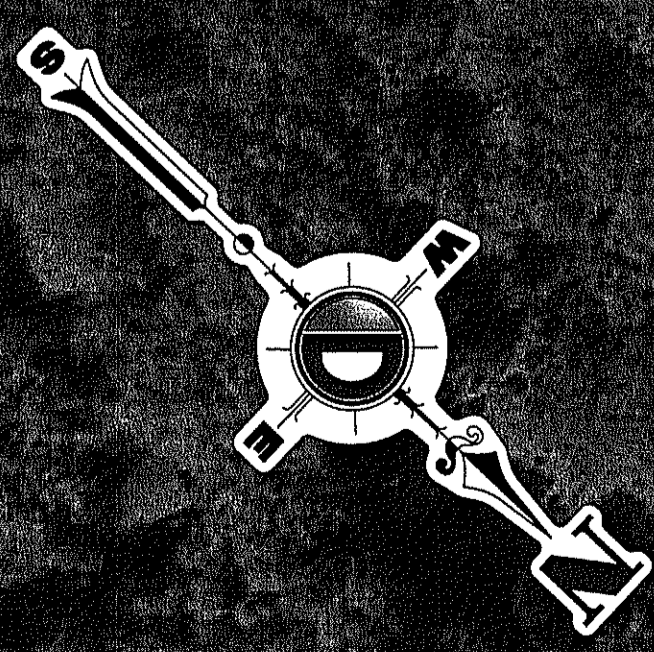

DATE: 01/28/21	SCALE: 1"=100'
PROJECT NO: 2841-99-001	SHEET NO: 2
OF 2	

**AERIAL MAP**

**BRETT W. SKAPNETZ**  
 PROFESSIONAL ENGINEER  
 NEW JERSEY LICENSE NO. 40014

**STEVEN R. GATTAM**  
 PROFESSIONAL ENGINEER  
 NEW JERSEY LICENSE NO. 40014

**811**  
 Call Before You Dig  
 FOR STATE SPONSORED UTILITY LOCATIONS, NUMBERS VARY BY COUNTY.

**DYNAMIC ENGINEERING**  
 826 Newtwn rd/oldy road,  
 Suite 201  
 Newtown, PA 18940  
 T: 247.485.0276 F: 247.485.0361

Office conveniently located off I-76, Exit 107, Exit 108, Exit 109,Exit 200.

THIS PLAN SET IS FOR PERMITTING PURPOSES ONLY AND MAY NOT BE USED FOR CONSTRUCTION

DESIGNED BY: MEL	CHECKED BY: SRC
DRAWN BY: MEL	DATE: 03/31/21
PROJECT: ASHBEL ASSOCIATES LLC GREENWICH RESIDENTIAL DEVELOPMENT BLOCK 119, LOT 16 TEXAS ROAD AND GREENWOOD ROAD TOWNSHIP OF MARLBOROUGH MONMOUTH COUNTY, NEW JERSEY	REV. PER TOWNSHIP COMMENTS

REV.	DATE	COMMENTS
1	03/31/21	REV. PER TOWNSHIP COMMENTS

**D**  
**DYNAMIC**  
 ENGINEERING • SURVEY • TRAFFIC





CONFORM TO 2007 - ANNO UNIFORM STANDARD CONVENTIONS - ALL DIMENSIONS

**GRAPHIC SCALE**

1" = 80 FT.

**PAVEMENT LEGEND**

- PROPOSED TOL OPEN PAVEMENT (10'-20')
- PROPOSED DRIVE ASSE PAVEMENT (10'-20')
- PROPOSED FULL DEPTH PAVEMENT (10'-20')

PAVEMENT TO BE MAINT. AND SPACED AS NECESSARY



**DEVELOPMENT SUMMARY**

BUILDING 1-3 (S)	55,000 SF
DRIVEWAY (S)	8,000 SF
TRAIL WORKING STAKE	235 STAKES
TOTAL SQUARE FOOTAGE TO BE MAINTAINED AS SHOWN	


  

**BUILDING SUMMARY**

SECTION	BUILDING TYPE	RESIDENT UNITS
1	TYPE A	Y
2, 3, 4	TYPE B	N
5	TYPE C	N

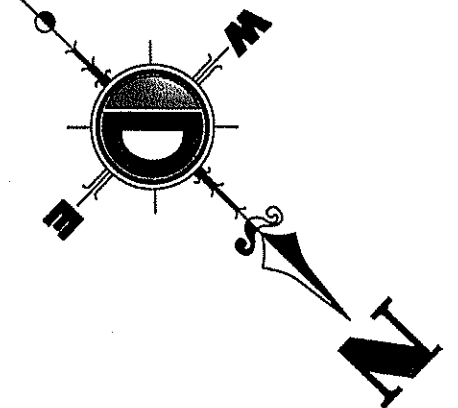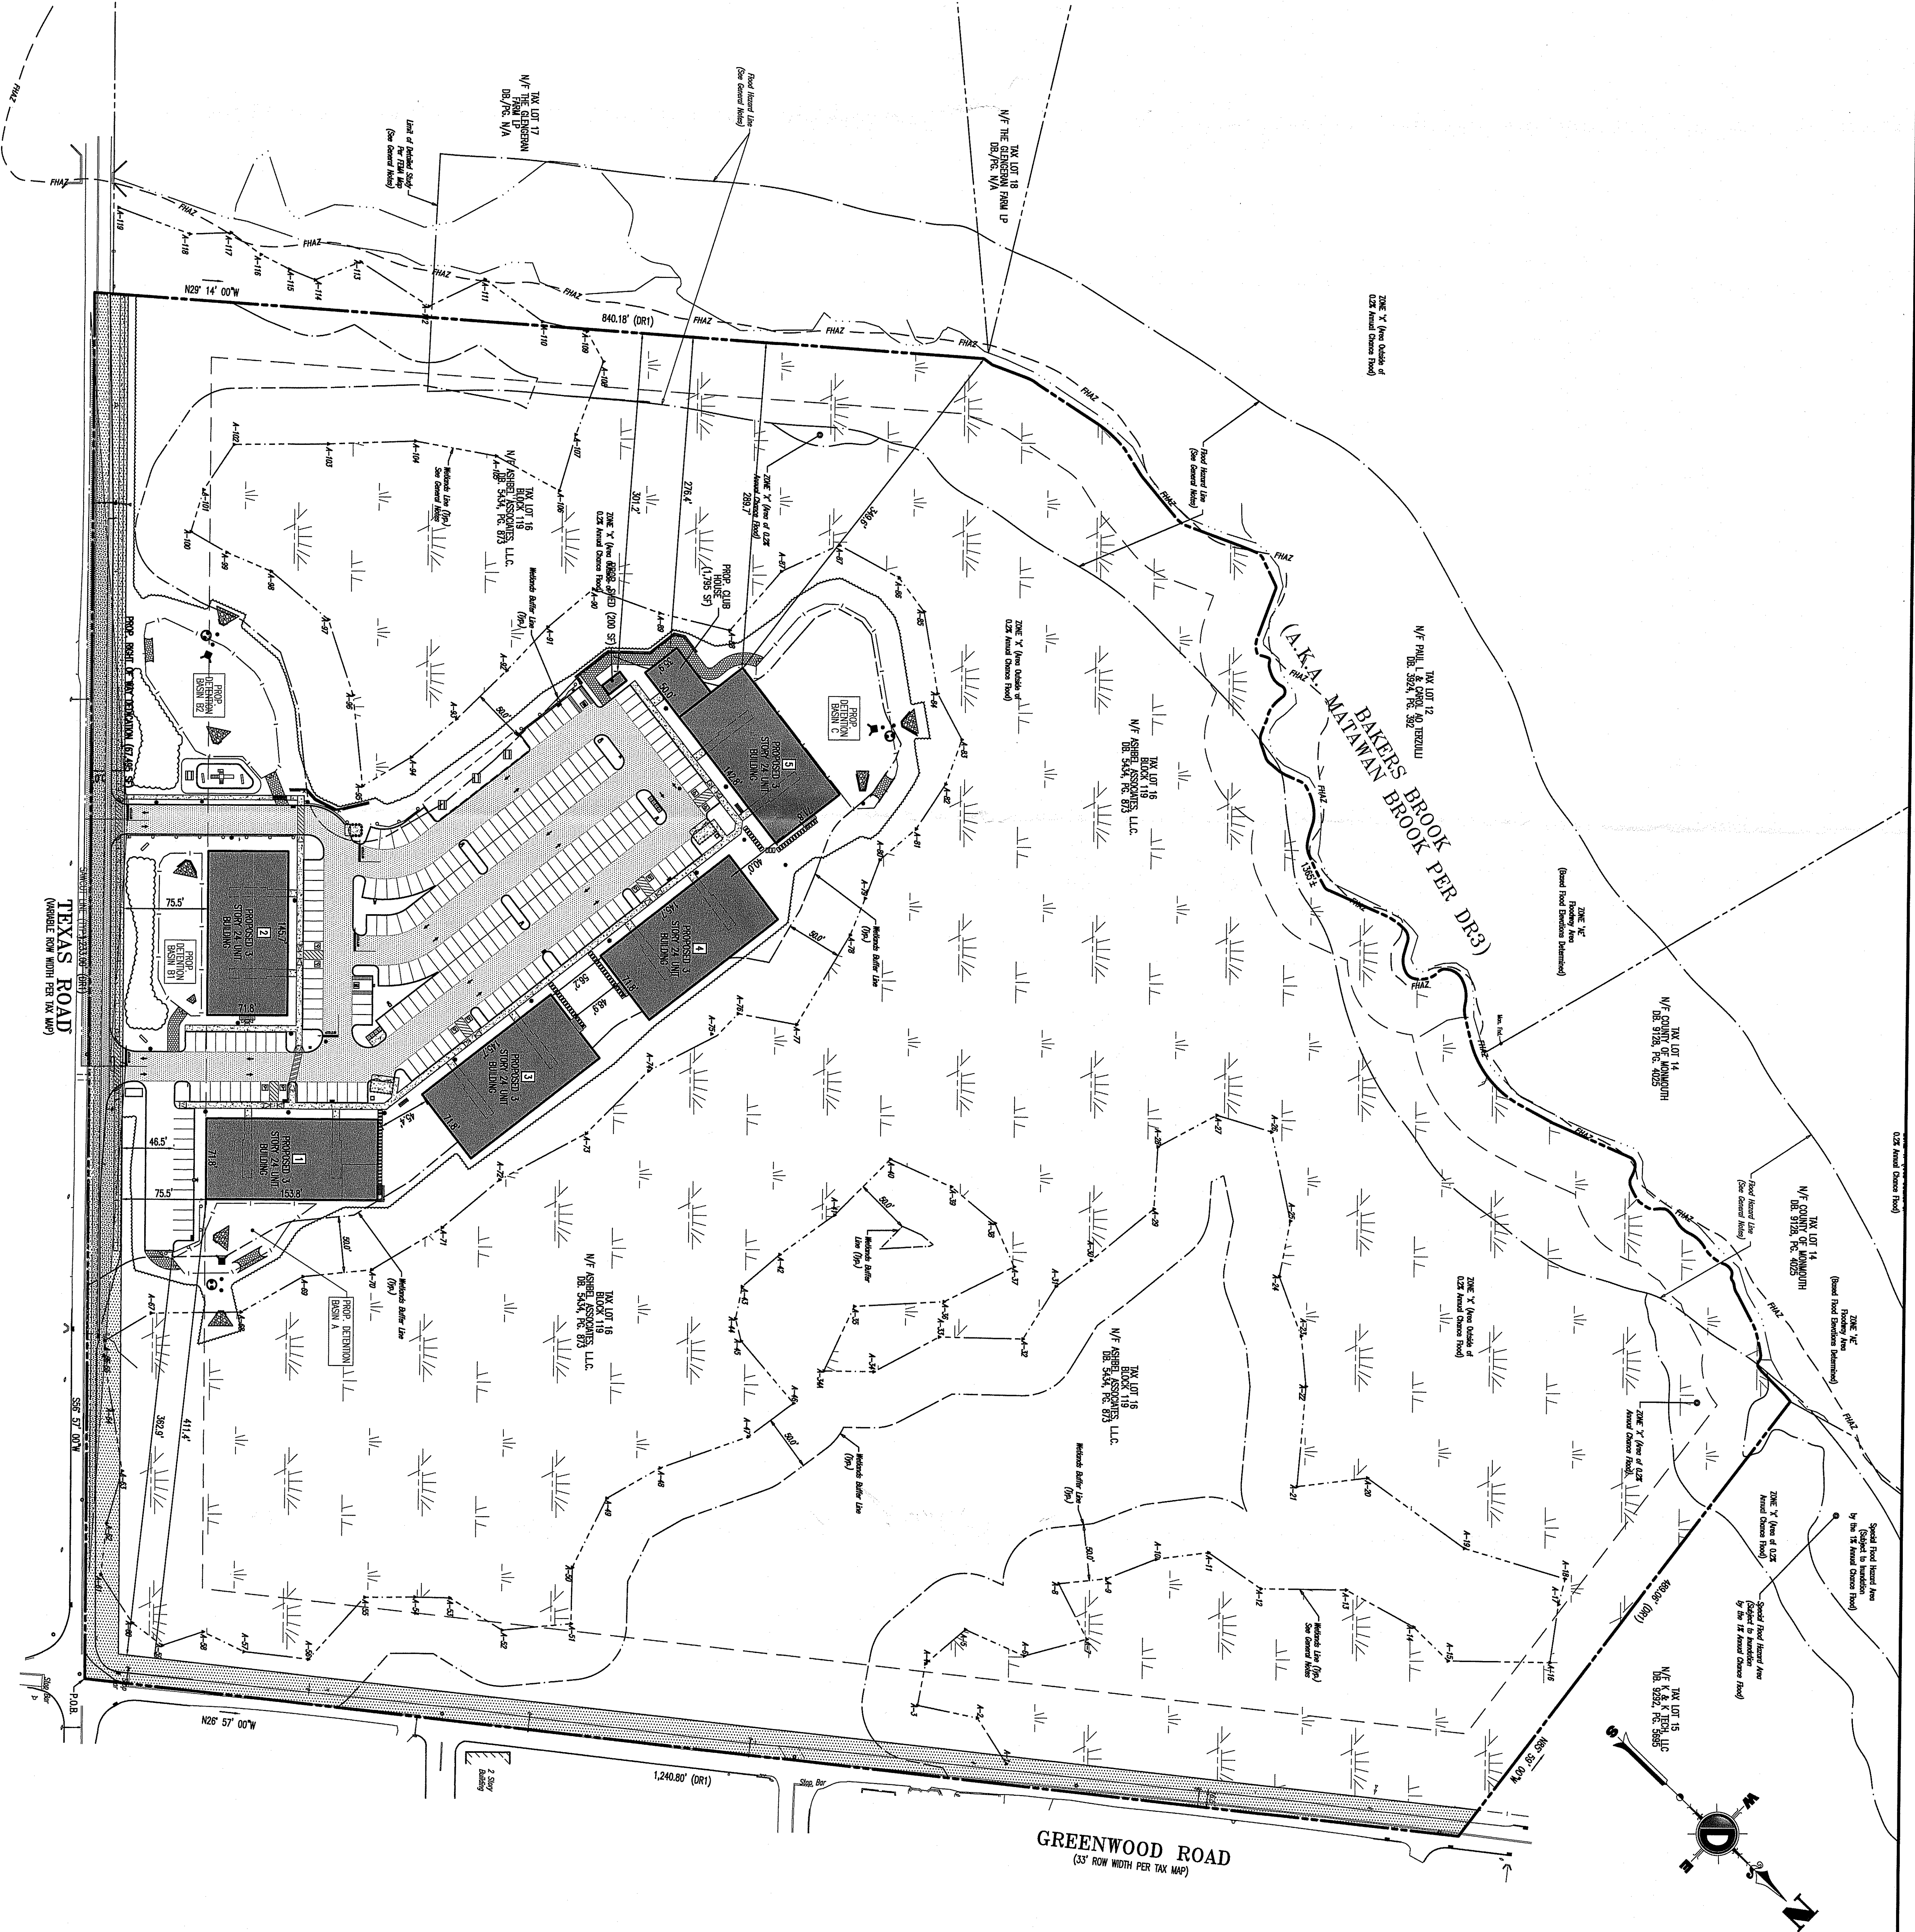


<p><b>5</b></p> <p>OF 29</p>	<p><b>OVERALL SITE PLAN</b></p>	<p><b>BRETT W. SKAPINEZ</b>                  PROFESSIONAL ENGINEER                  NEW JERSEY LICENSE NO. 41363</p>	<p><b>STEVEN P. PATLAW</b>                  PROFESSIONAL ENGINEER                  NEW JERSEY LICENSE NO. 40911</p>	<p><b>DYNAMIC ENGINEERING</b>                  LAND DEVELOPMENT CONSULTING &amp; PLANNING                  GEOTECHNICAL &amp; ENVIRONMENTAL                  TRAFFIC &amp; SIGNALS • PARKING &amp; ZONING</p> <p>8226 Newtown Yardley Road                  Suite 201                  Newtown, PA 18940</p> <p>T: 247.465.0273 F: 247.465.0331                  www.dynamiceng.com</p>	<p>FOR STATE SPECIFIC LICENSE NUMBERS, VISIT                  WWW.CALIBRI.COM</p> <p><b>811</b>                  CALL BEFORE YOU DIG</p>	<p>THIS PLAN SET IS FOR PERMITTING PURPOSES ONLY AND MAY NOT BE USED FOR CONSTRUCTION</p> <table border="1" style="width: 100%; border-collapse: collapse;"> <tr> <td>DESIGNED BY:</td> <td>ISSUED BY:</td> <td>REVISION BY:</td> <td>DATE:</td> </tr> <tr> <td>LZ</td> <td>SMM</td> <td>SRC</td> <td></td> </tr> </table> <p>PROJECT: <b>ASHBEL ASSOCIATES LLC</b>  <b>GREENWICH RESIDENTIAL DEVELOPMENT</b>                  BLOCK 119, LOT 16                  TEXAS ROAD AND GREENWOOD ROAD                  TOWNSHIP OF MARLBORO,                  MONMOUTH COUNTY, NEW JERSEY</p>	DESIGNED BY:	ISSUED BY:	REVISION BY:	DATE:	LZ	SMM	SRC		<table border="1" style="width: 100%; border-collapse: collapse;"> <tr> <th>REV.</th> <th>DATE</th> <th>COMMENTS</th> </tr> <tr> <td>1</td> <td>03/31/21</td> <td>REV. PER TOWNSHIP COMMENTS</td> </tr> </table>	REV.	DATE	COMMENTS	1	03/31/21	REV. PER TOWNSHIP COMMENTS	<p><b>DYNAMIC</b>                  ENGINEERING • EARTH                  SURVEY • TRAFFIC</p>
DESIGNED BY:	ISSUED BY:	REVISION BY:	DATE:																			
LZ	SMM	SRC																				
REV.	DATE	COMMENTS																				
1	03/31/21	REV. PER TOWNSHIP COMMENTS																				

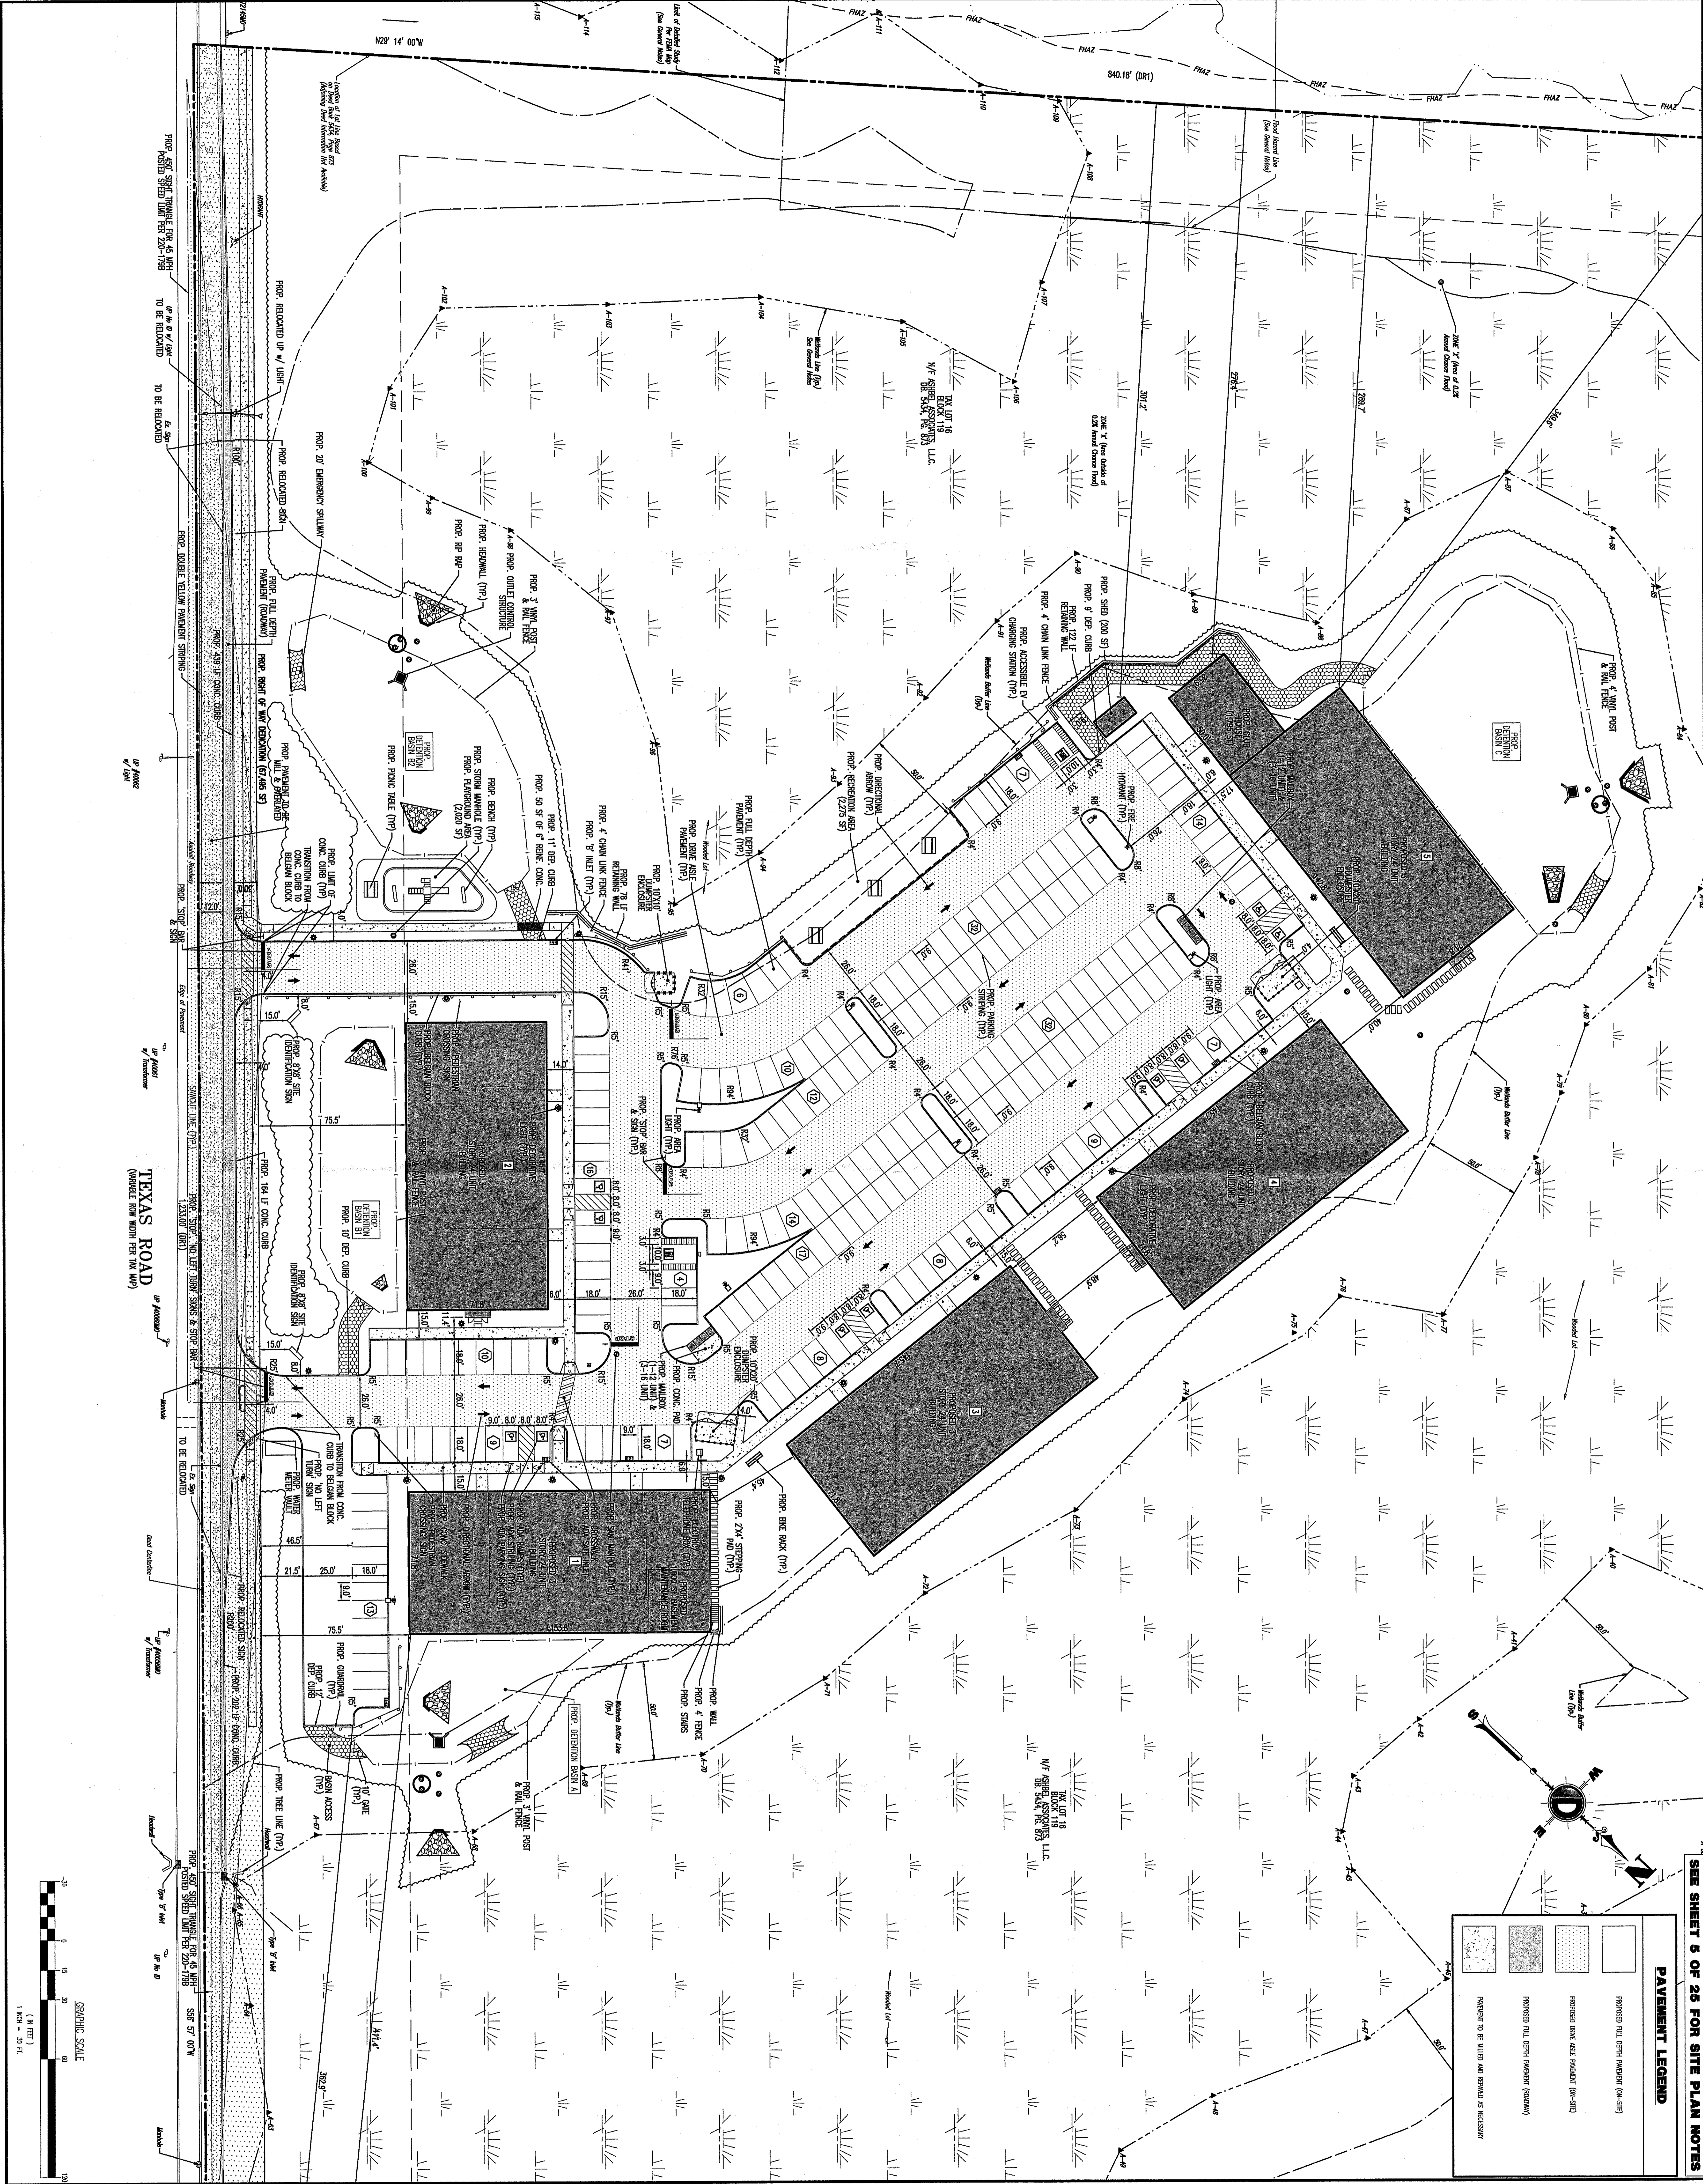










SEE SHEET 5 OF 25 FOR SITE PLAN NOTES

PAVEMENT LEGEND	
	PROPOSED FULL DEPTH PAVEMENT (FD-302)
	PROPOSED BASE COURSE PAVEMENT (BC-302)
	PROPOSED FULL DEPTH PAVEMENT (FD-302)
	PROPOSED FULL DEPTH PAVEMENT (FD-302)
	PROPOSED FULL DEPTH PAVEMENT (FD-302)

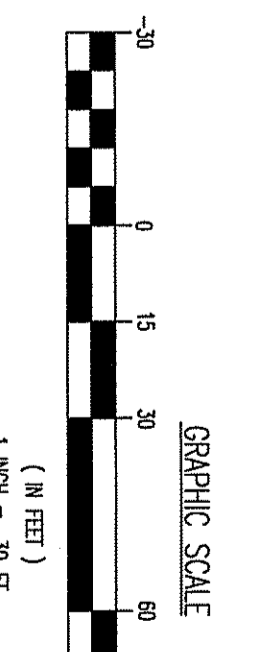


<p><b>6</b></p> <p>OF 25</p>	<p><b>SITE PLAN</b></p>	<p><b>STEVEN R. GATTANI</b>                  PROFESSIONAL ENGINEER                  NEW JERSEY LICENSE NO. 11985</p>	<p><b>BRETT W. SKAPINETS</b>                  PROFESSIONAL ENGINEER                  NEW JERSEY LICENSE NO. 11985</p>	<p><b>DYNAMIC ENGINEERING</b>                  LAND DEVELOPMENT CONSULTING • SURVEYING                  TRAFFIC ENGINEERING • PLANNING &amp; ZONING</p> <p>826 Newtown Yardley Road,                  Suite 201                  Newtown, PA 18940                  T: 267.486.0276   F: 267.486.0361</p> <p>Office conveniently located at:                  1000 N. 10th St., Suite 100, Allentown, PA 18101                  1000 N. 10th St., Suite 100, Allentown, PA 18101                  1000 N. 10th St., Suite 100, Allentown, PA 18101</p>	<p>THIS PLAN SET IS FOR PERMITTING PURPOSES ONLY AND MAY NOT BE USED FOR CONSTRUCTION</p> <table border="1" style="width: 100%; border-collapse: collapse;"> <tr> <td>DRAWN BY:</td> <td>ISSUED BY:</td> <td>CHECKED BY:</td> <td>DESIGNED BY:</td> </tr> <tr> <td>LZ/RRR</td> <td>SMM</td> <td>SRC</td> <td></td> </tr> </table> <p>PROJECT: <b>ASHBEL ASSOCIATES LLC</b>  <b>GREENWICH RESIDENTIAL DEVELOPMENT</b>                  BLOCK 18, LOT 18                  TEXAS ROAD AND GREENWOOD ROAD                  TOWNSHIP OF MARLBORO,                  MONMOUTH COUNTY, NEW JERSEY</p> <table border="1" style="width: 100%; border-collapse: collapse;"> <thead> <tr> <th>REV.</th> <th>DATE</th> <th>COMMENTS</th> <th>AW</th> <th>BY</th> </tr> </thead> <tbody> <tr> <td>1</td> <td>03/31/21</td> <td>REV. PER TOWNSHIP COMMENTS</td> <td></td> <td></td> </tr> </tbody> </table>	DRAWN BY:	ISSUED BY:	CHECKED BY:	DESIGNED BY:	LZ/RRR	SMM	SRC		REV.	DATE	COMMENTS	AW	BY	1	03/31/21	REV. PER TOWNSHIP COMMENTS			<p><b>DYNAMIC</b>                  ENGINEERING • SURVEY • TRAFFIC</p>
DRAWN BY:	ISSUED BY:	CHECKED BY:	DESIGNED BY:																					
LZ/RRR	SMM	SRC																						
REV.	DATE	COMMENTS	AW	BY																				
1	03/31/21	REV. PER TOWNSHIP COMMENTS																						



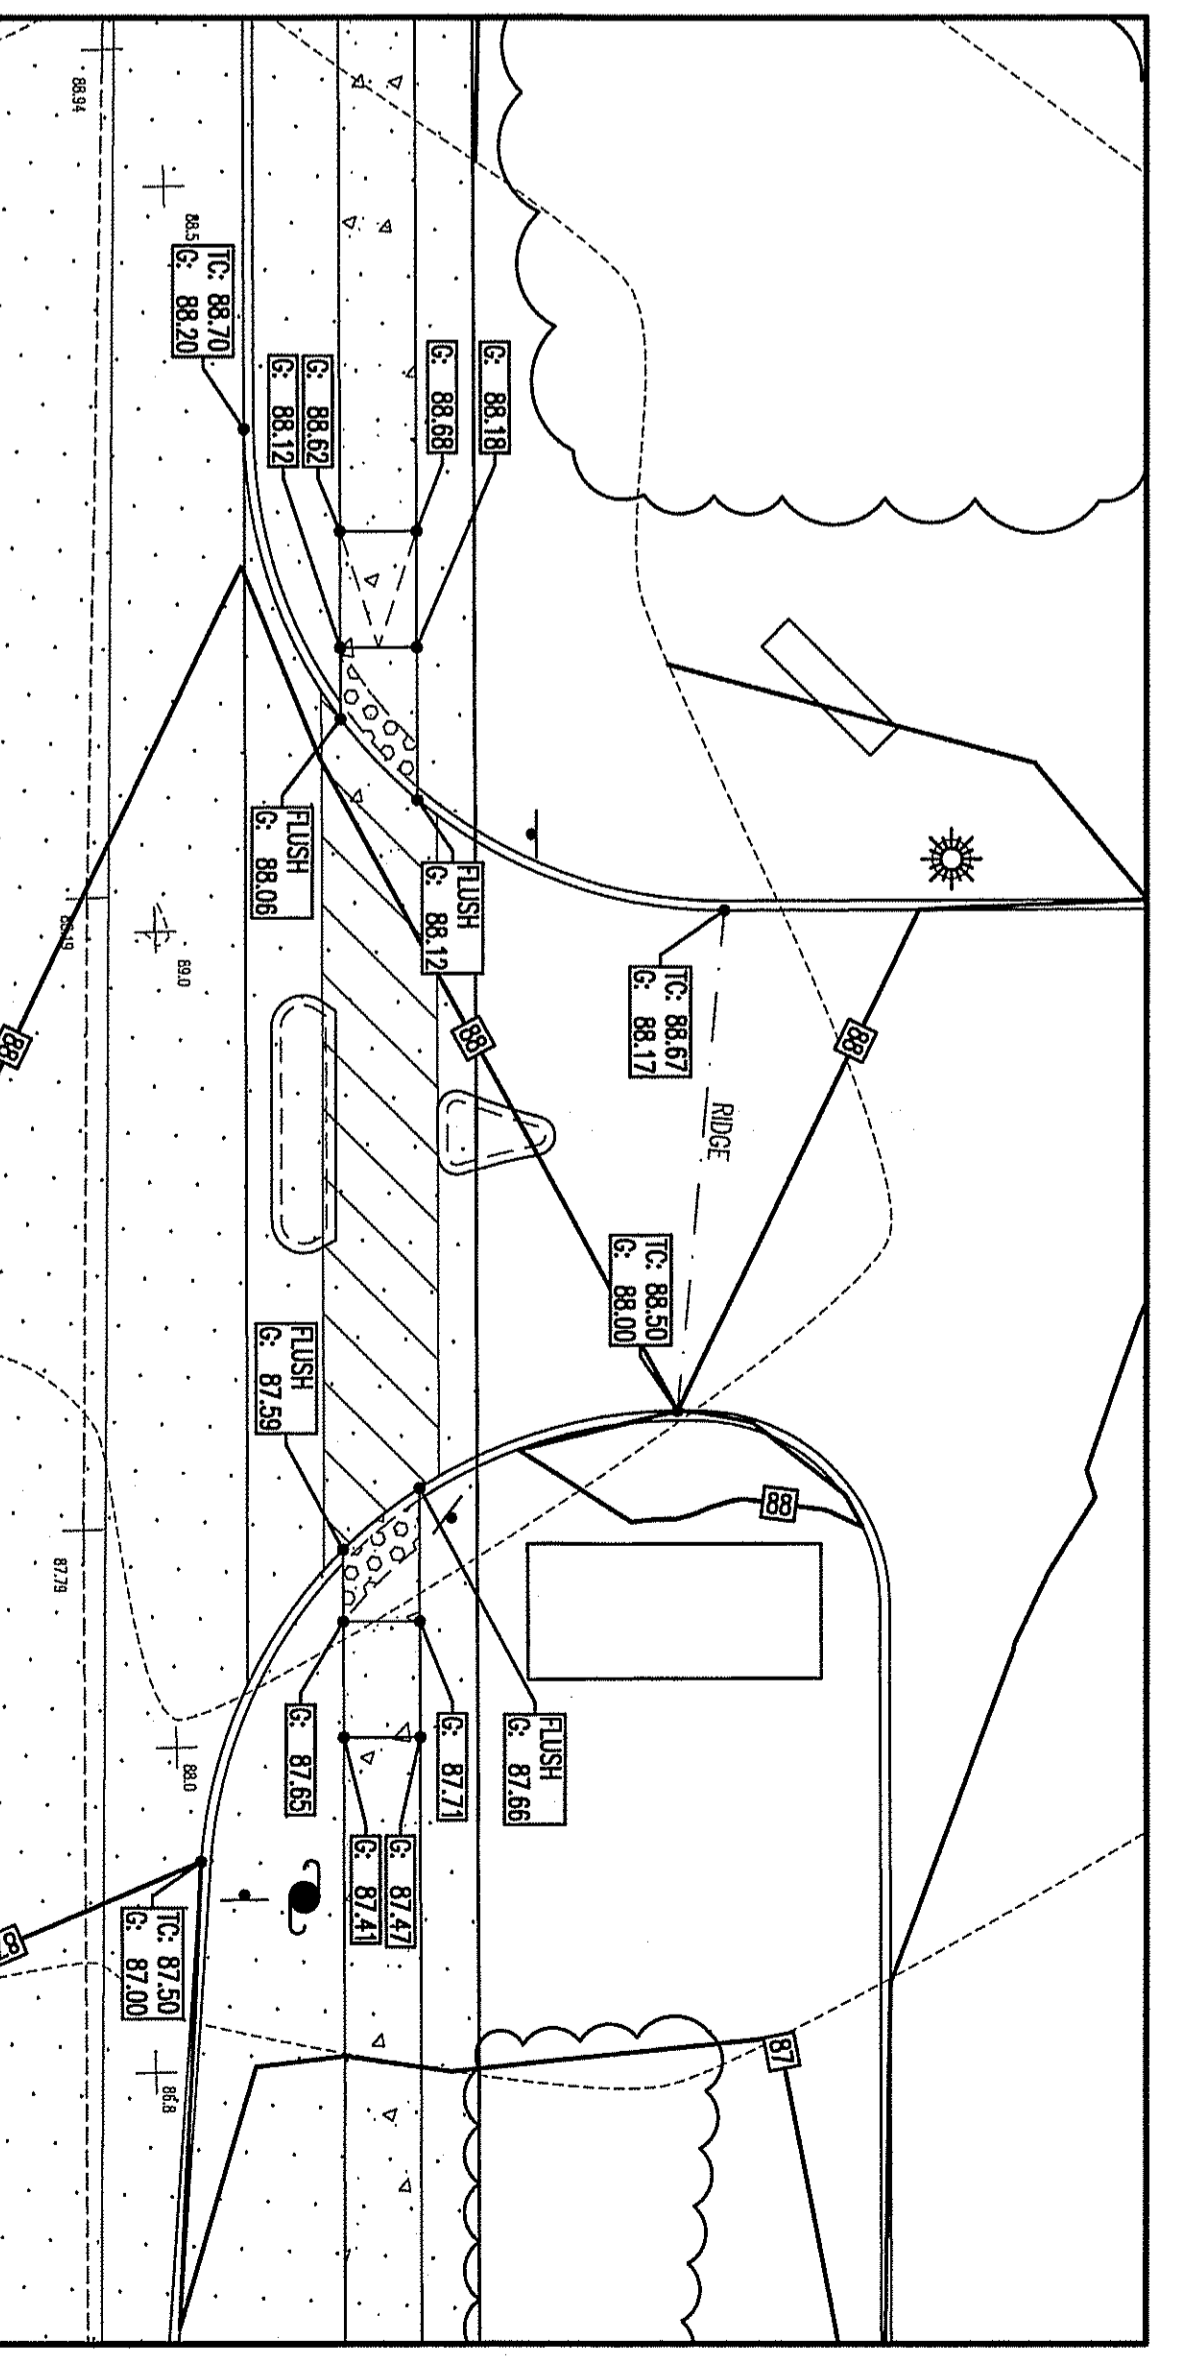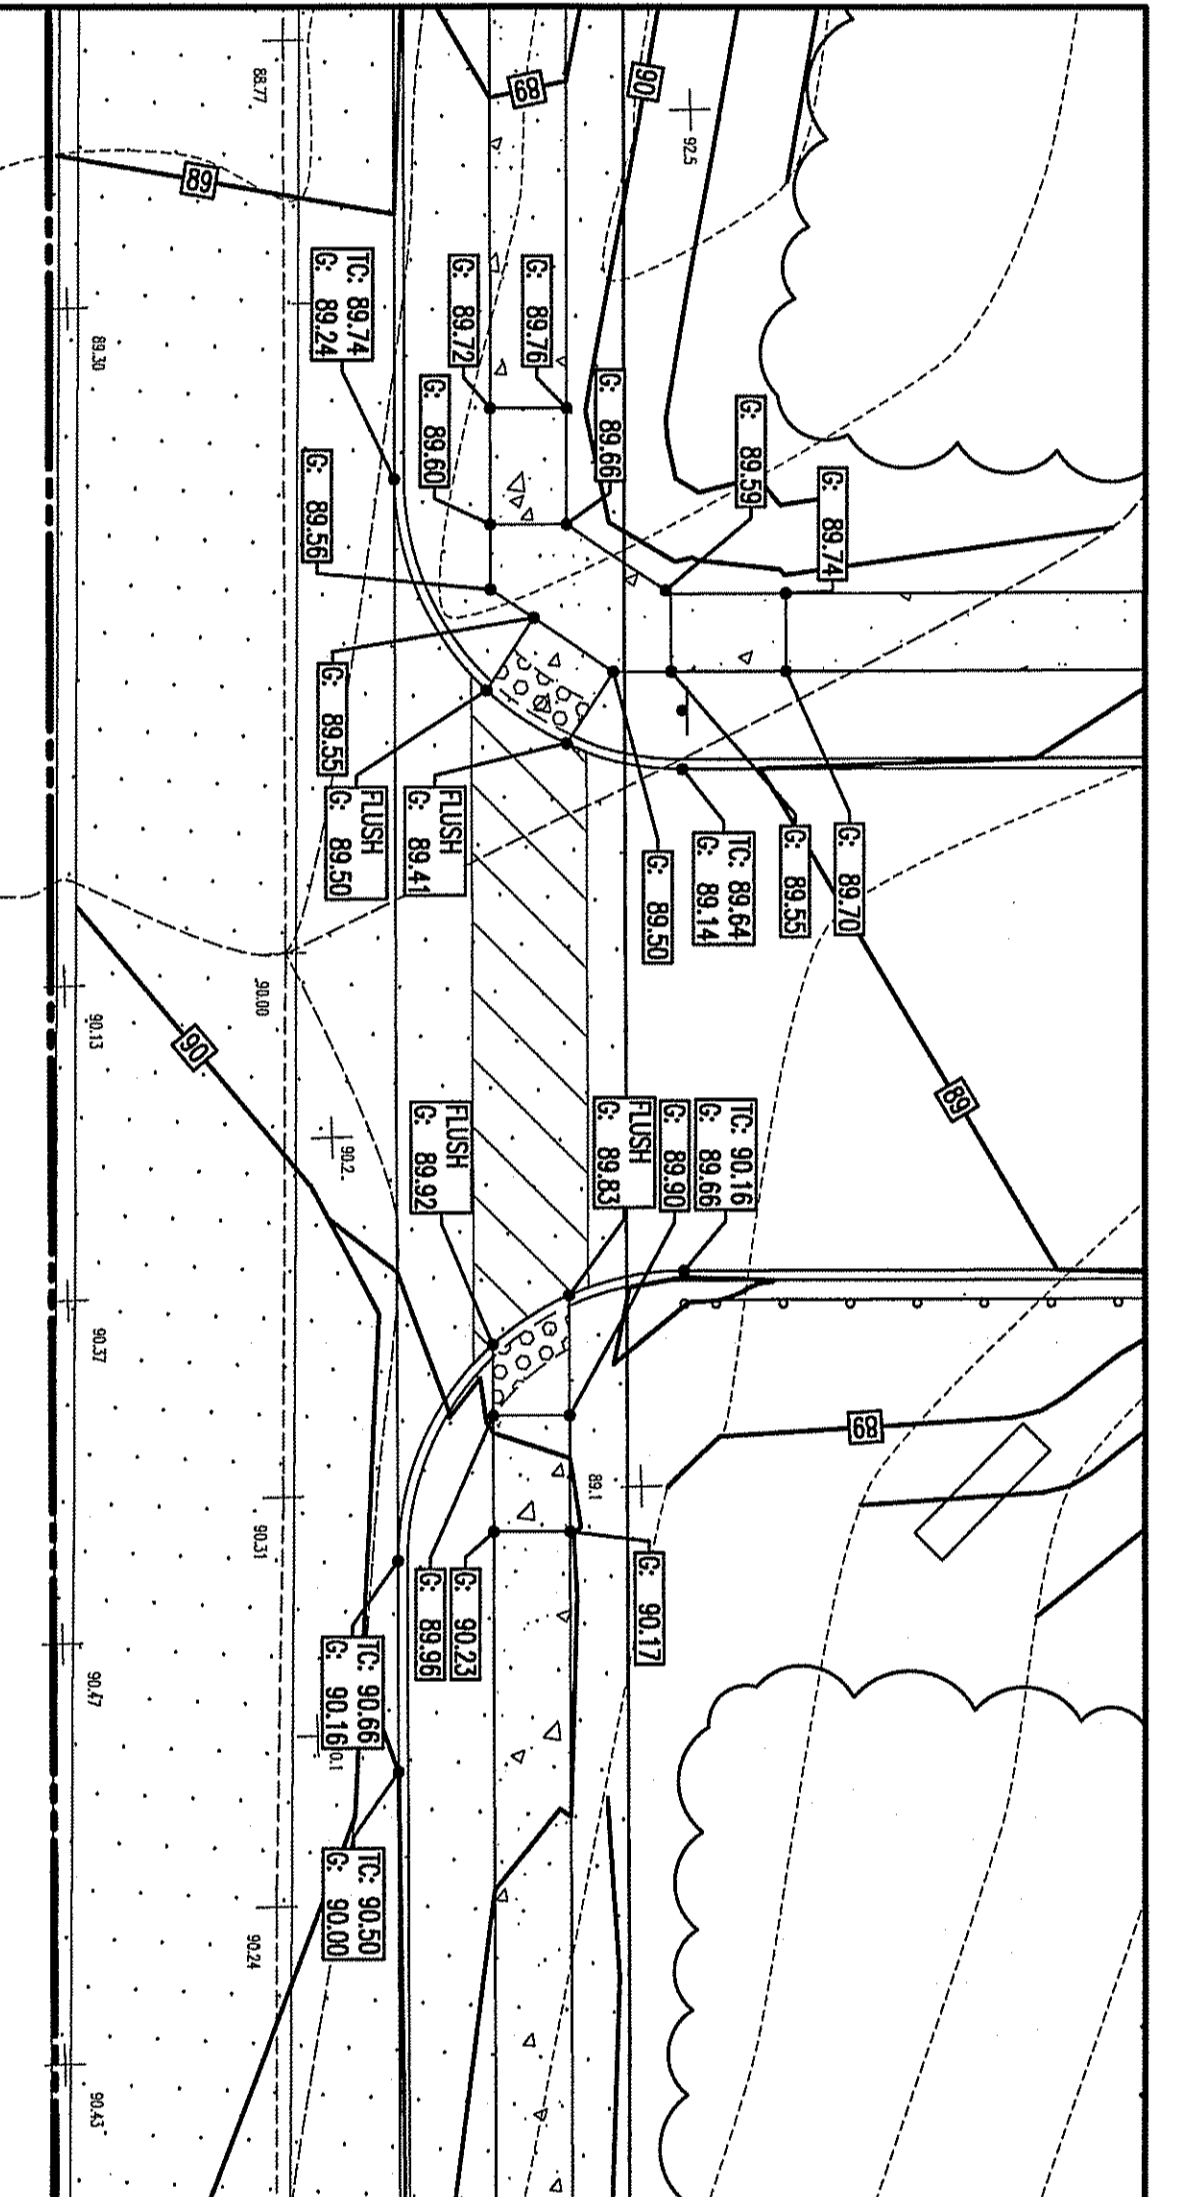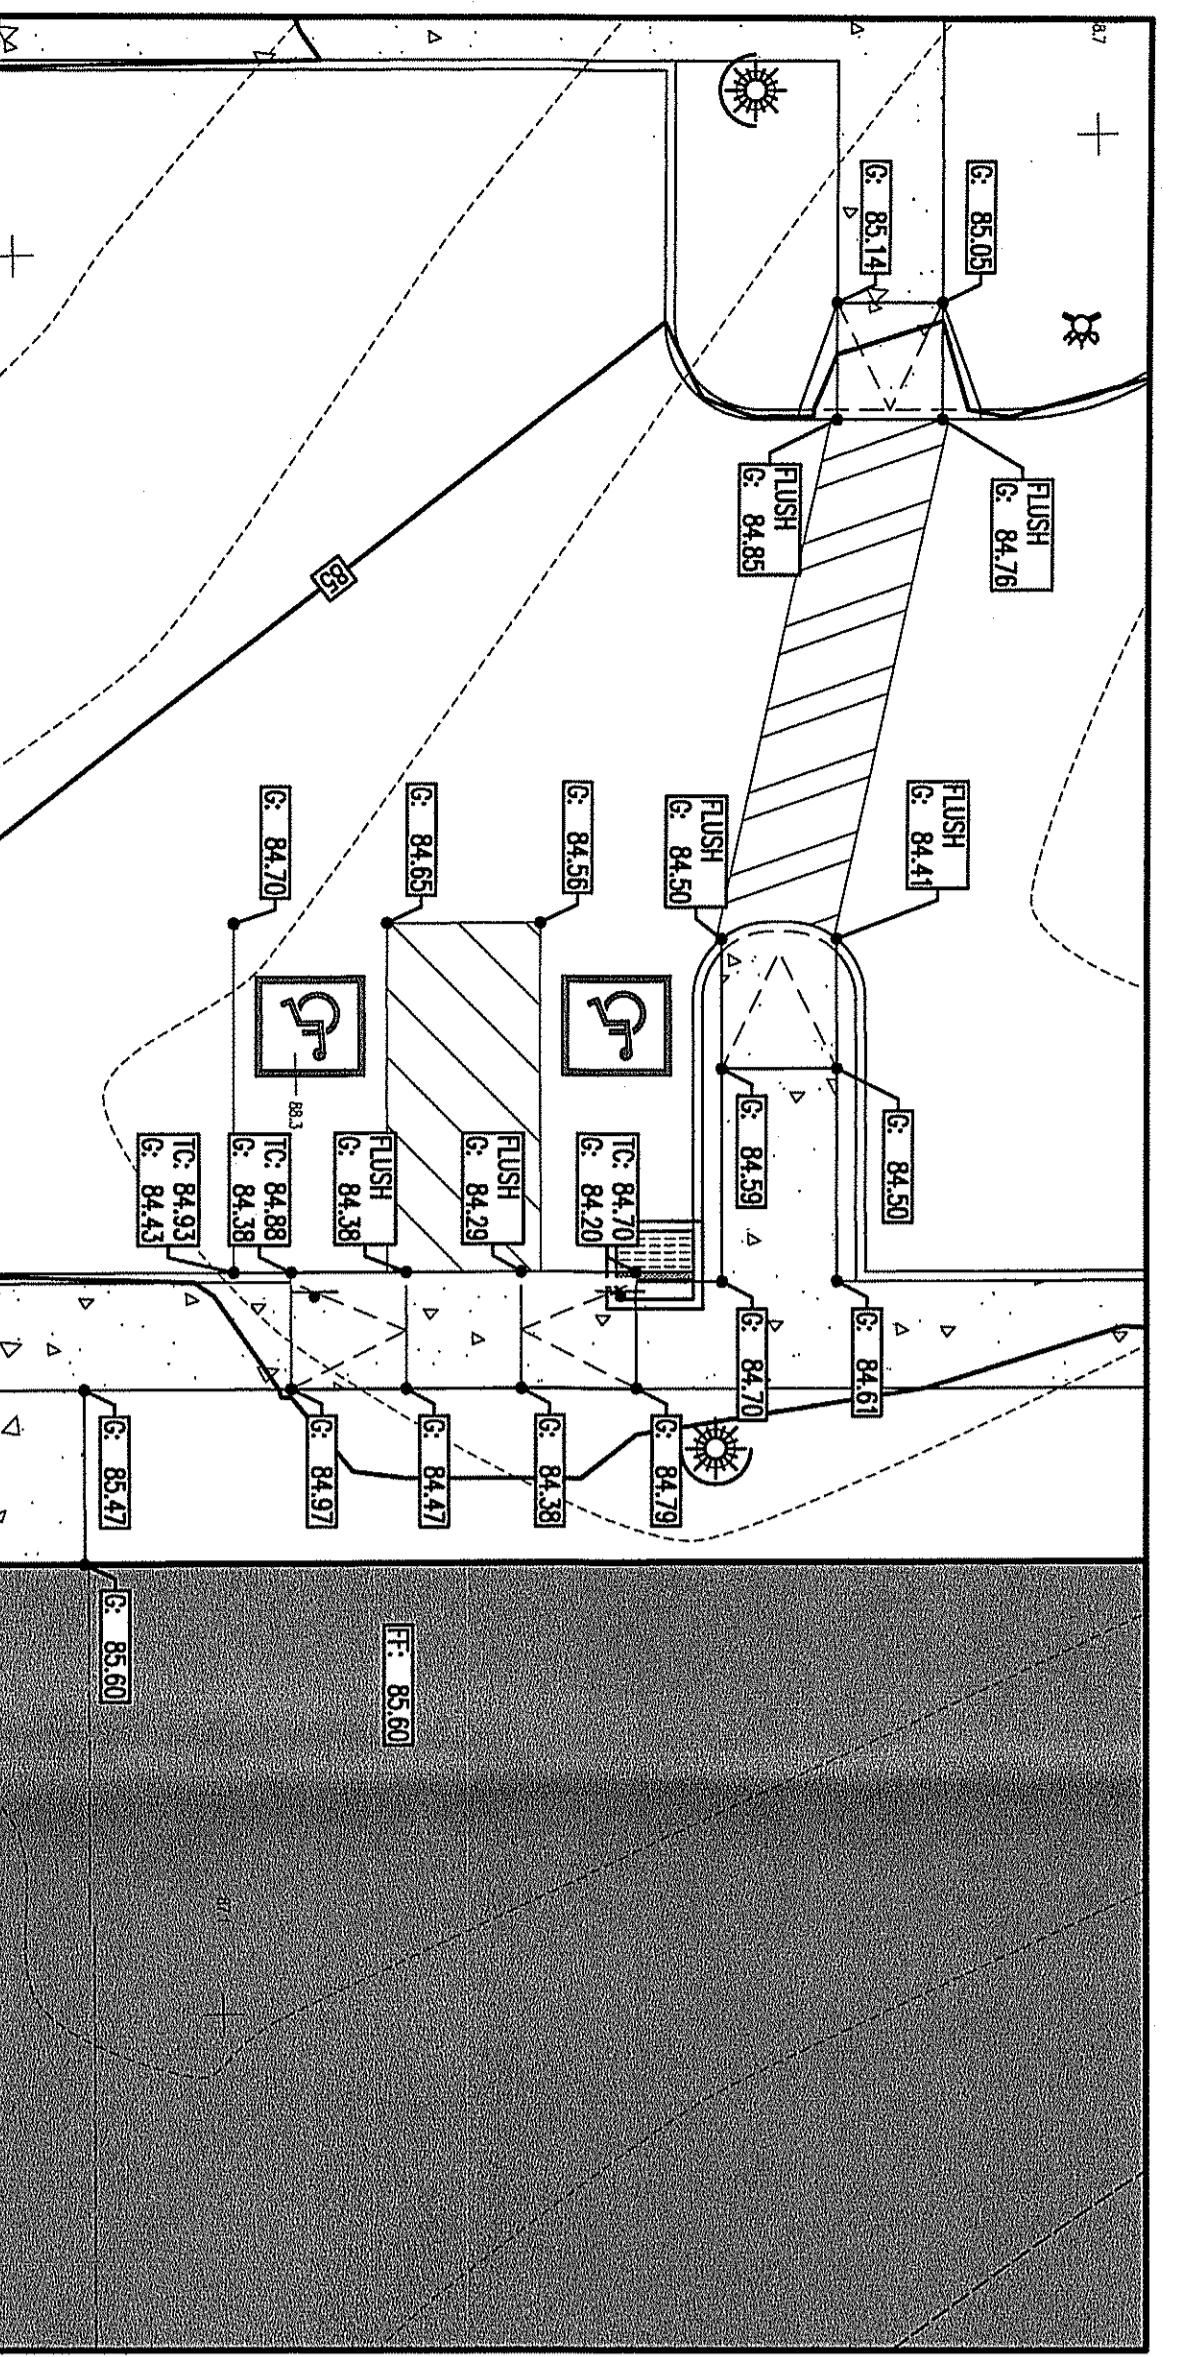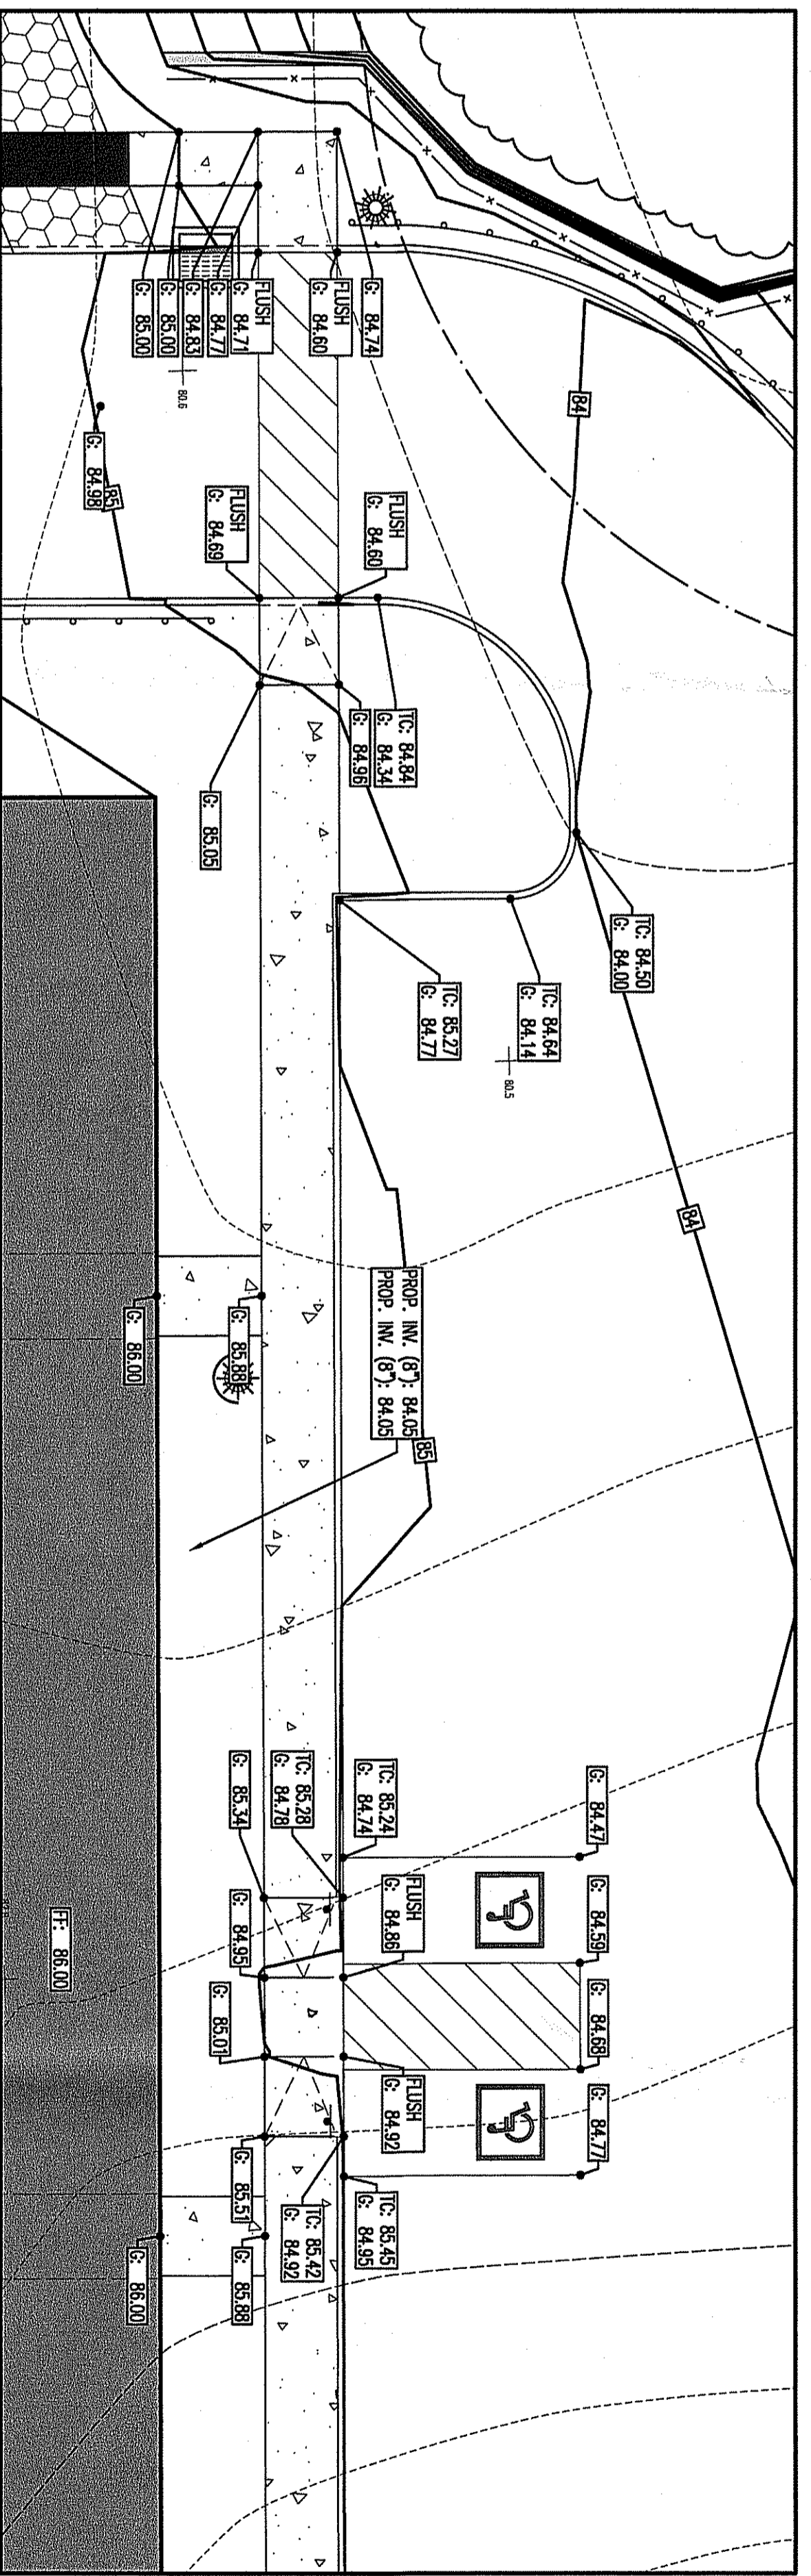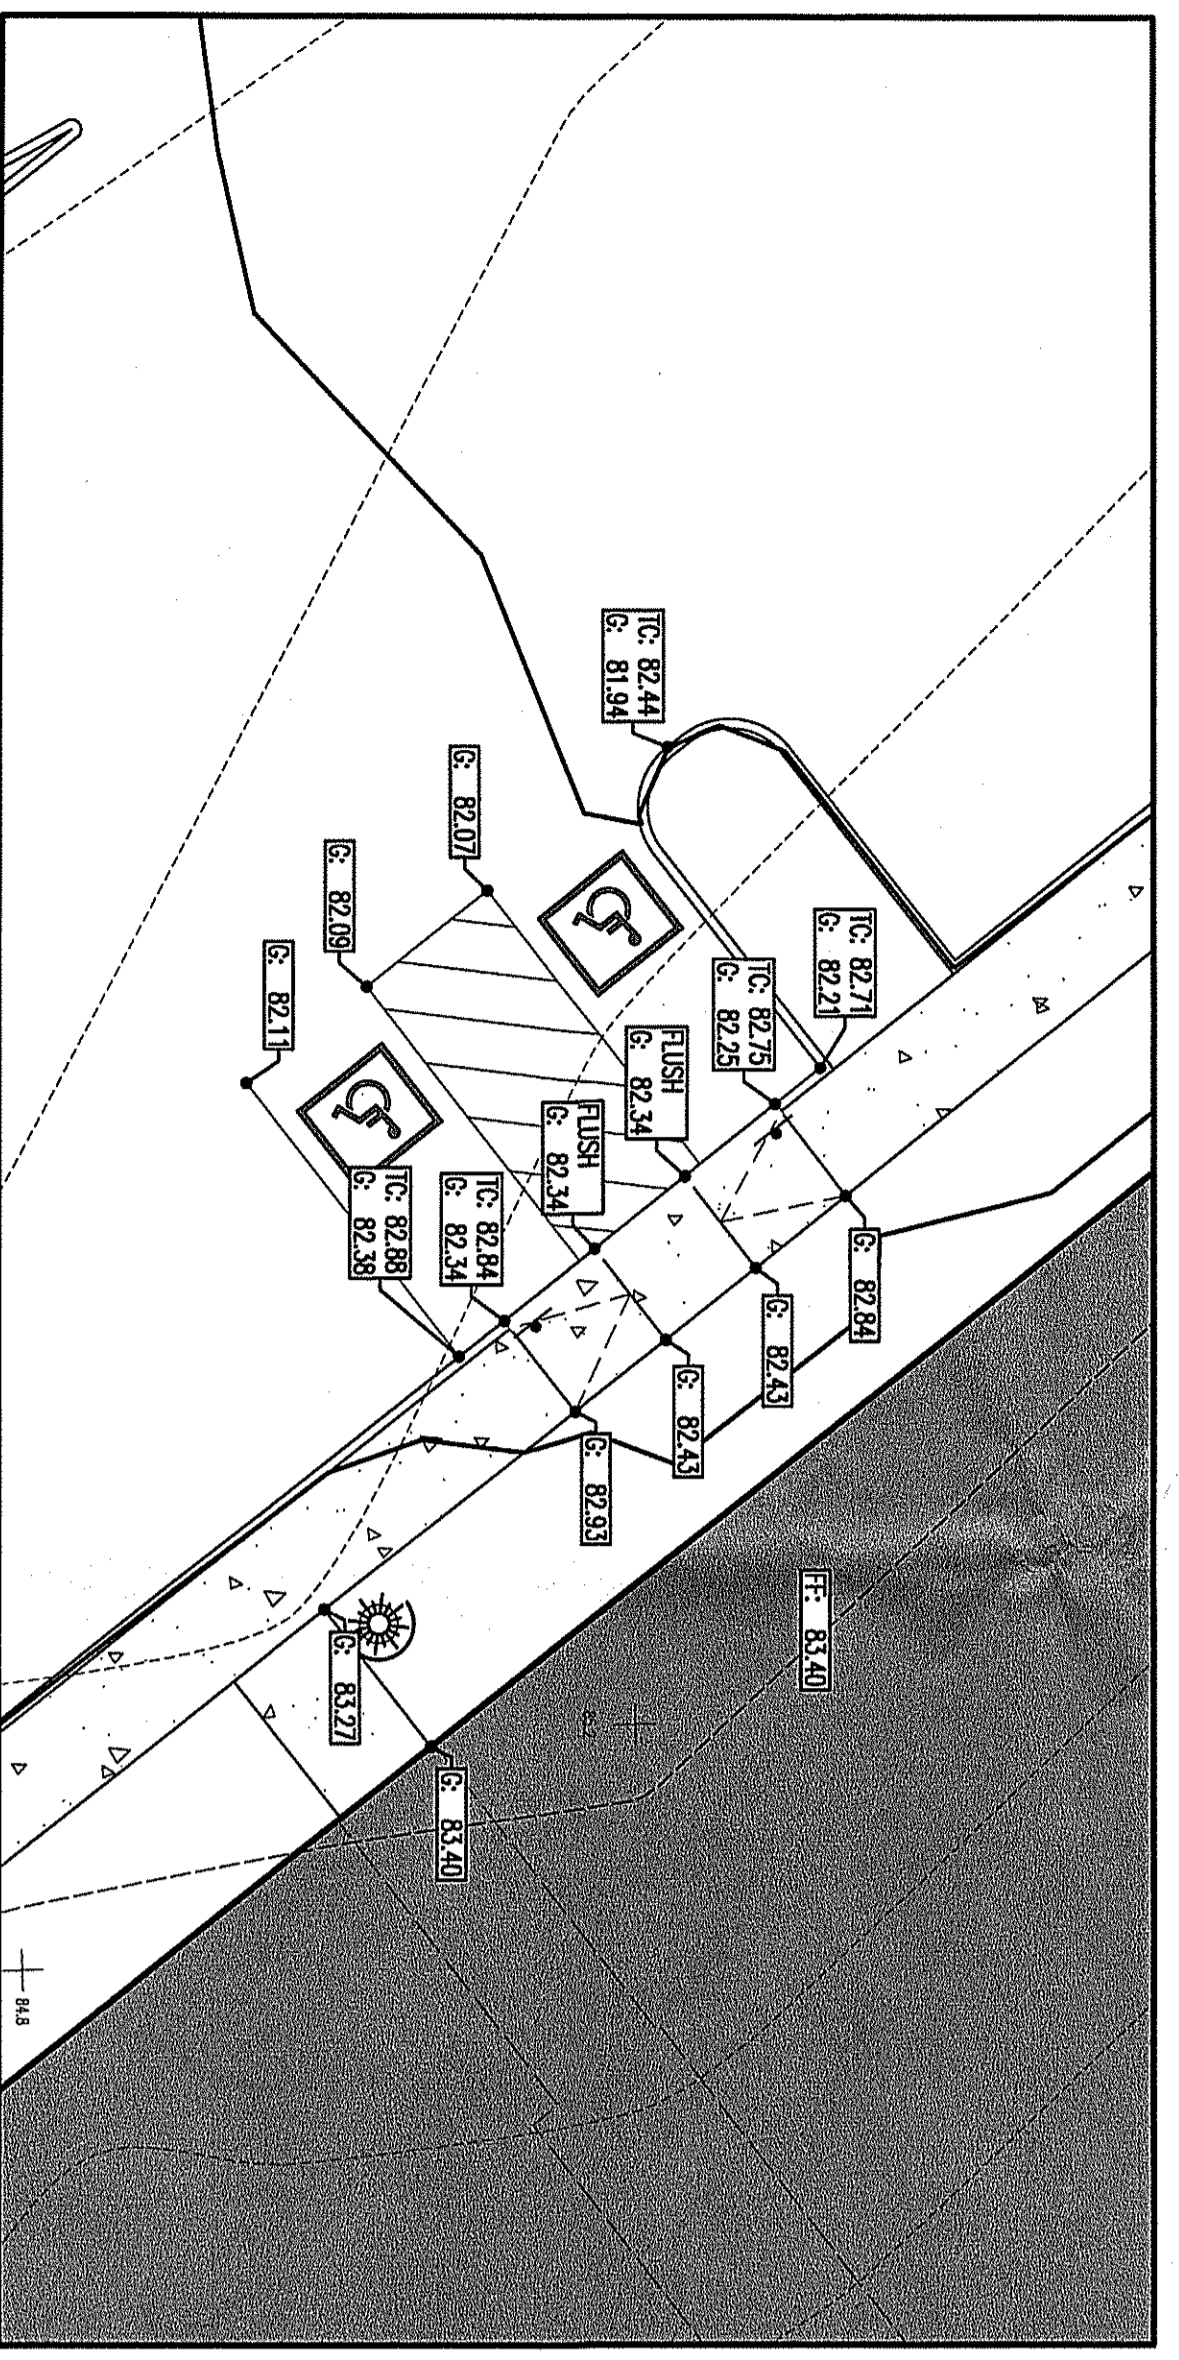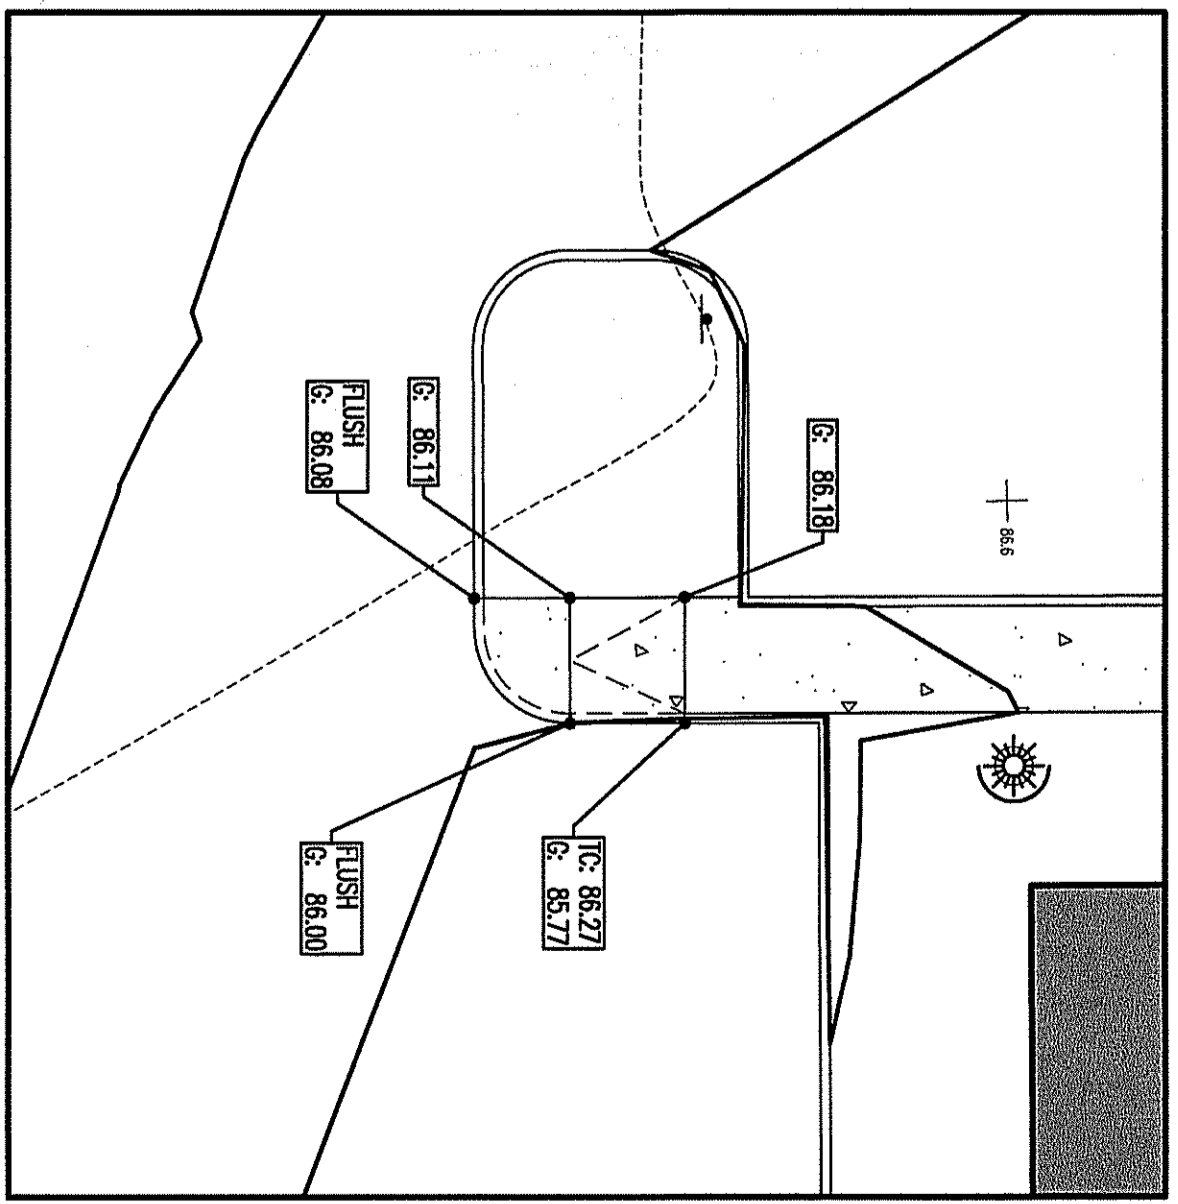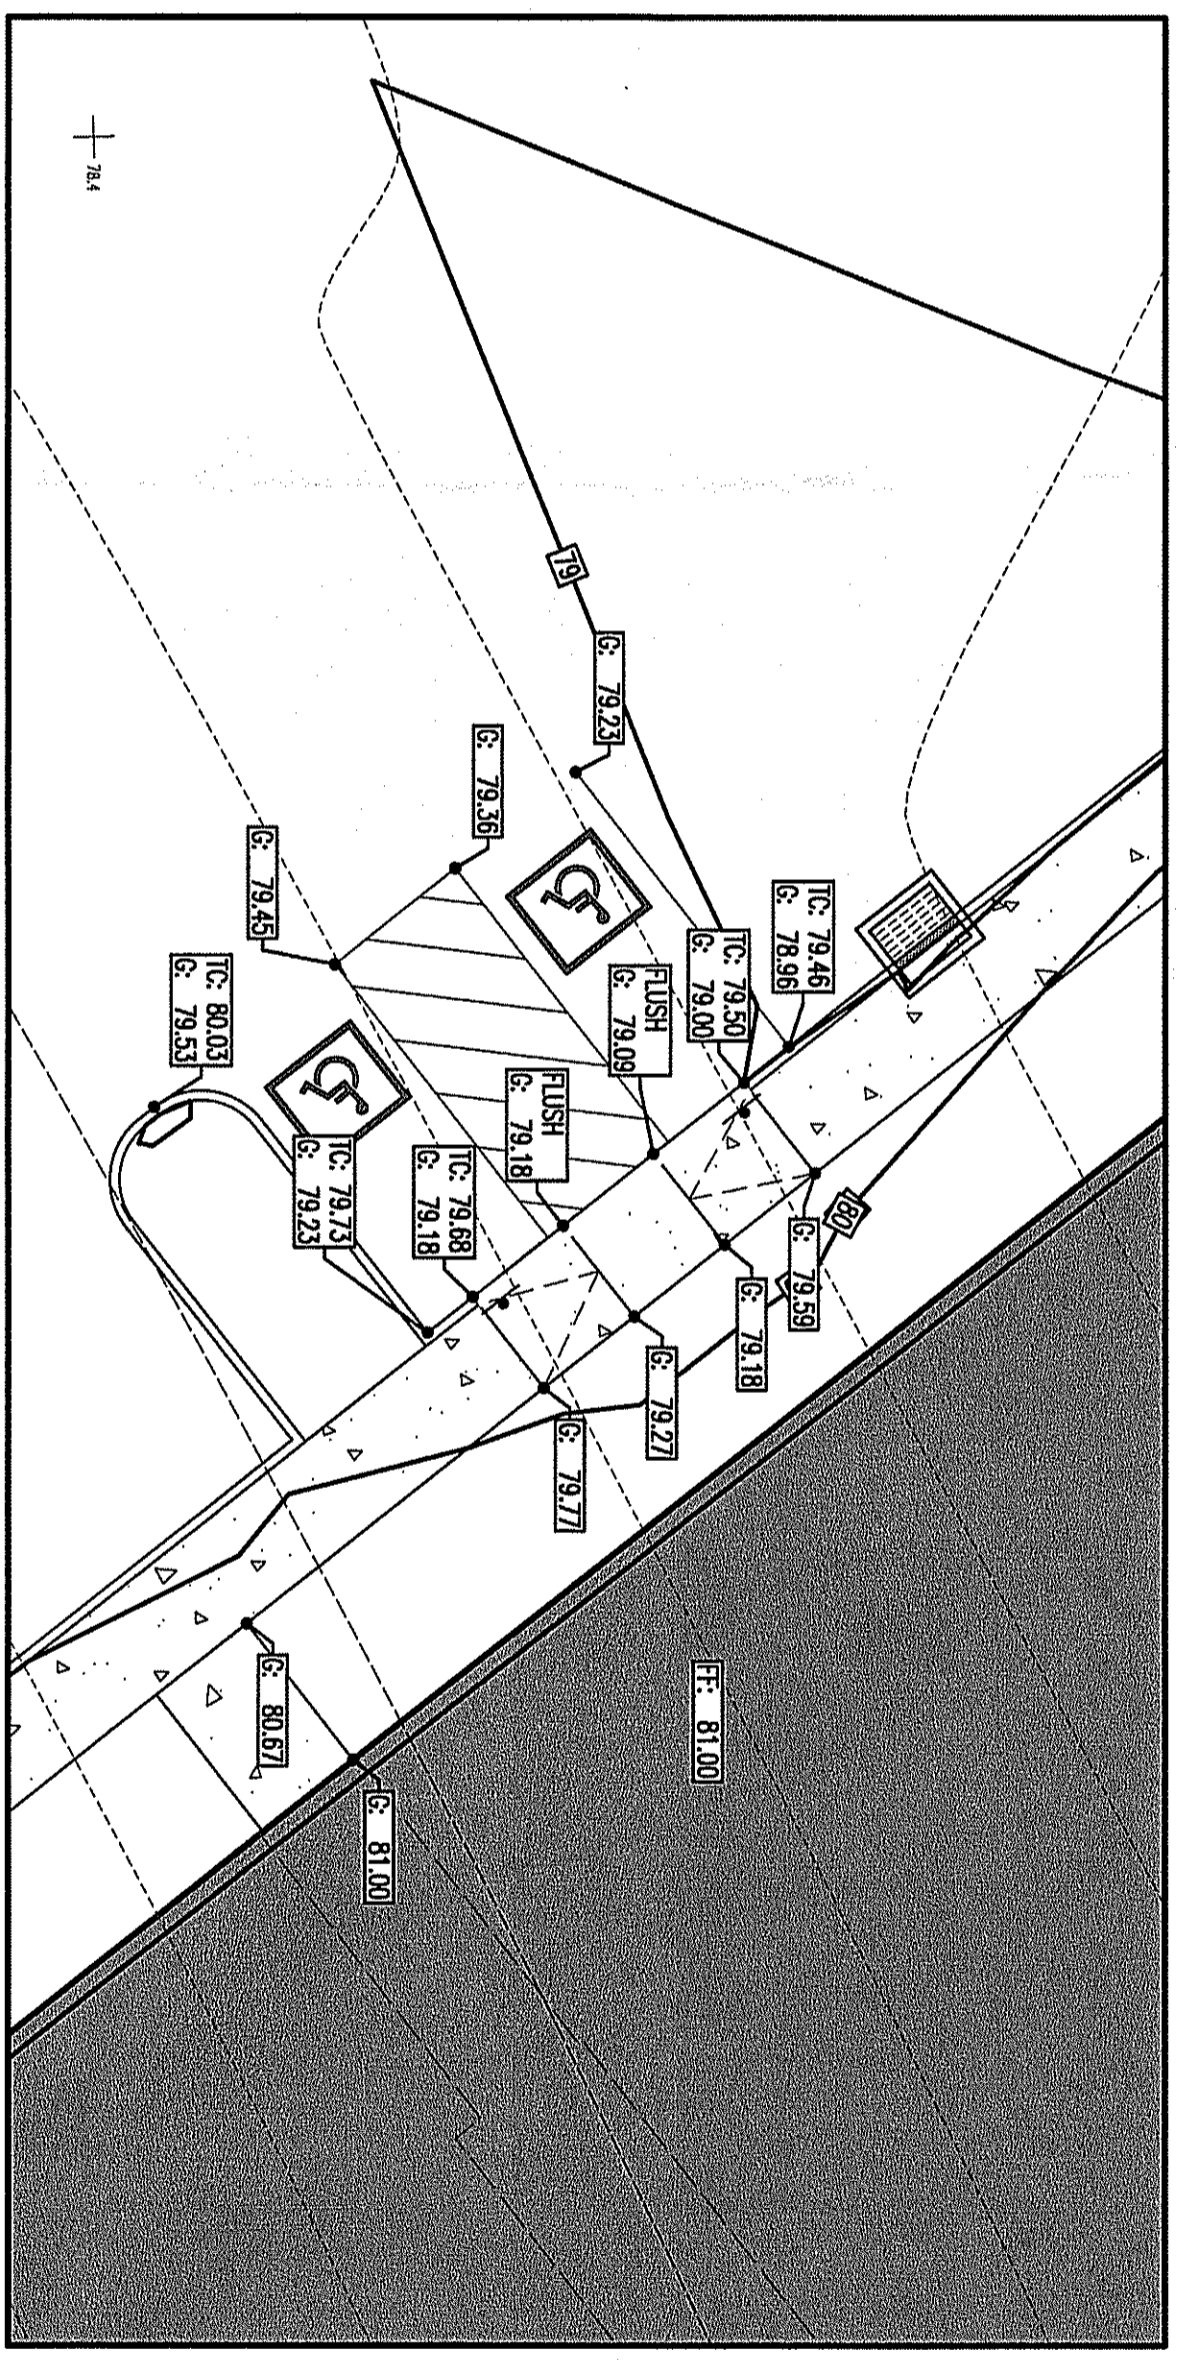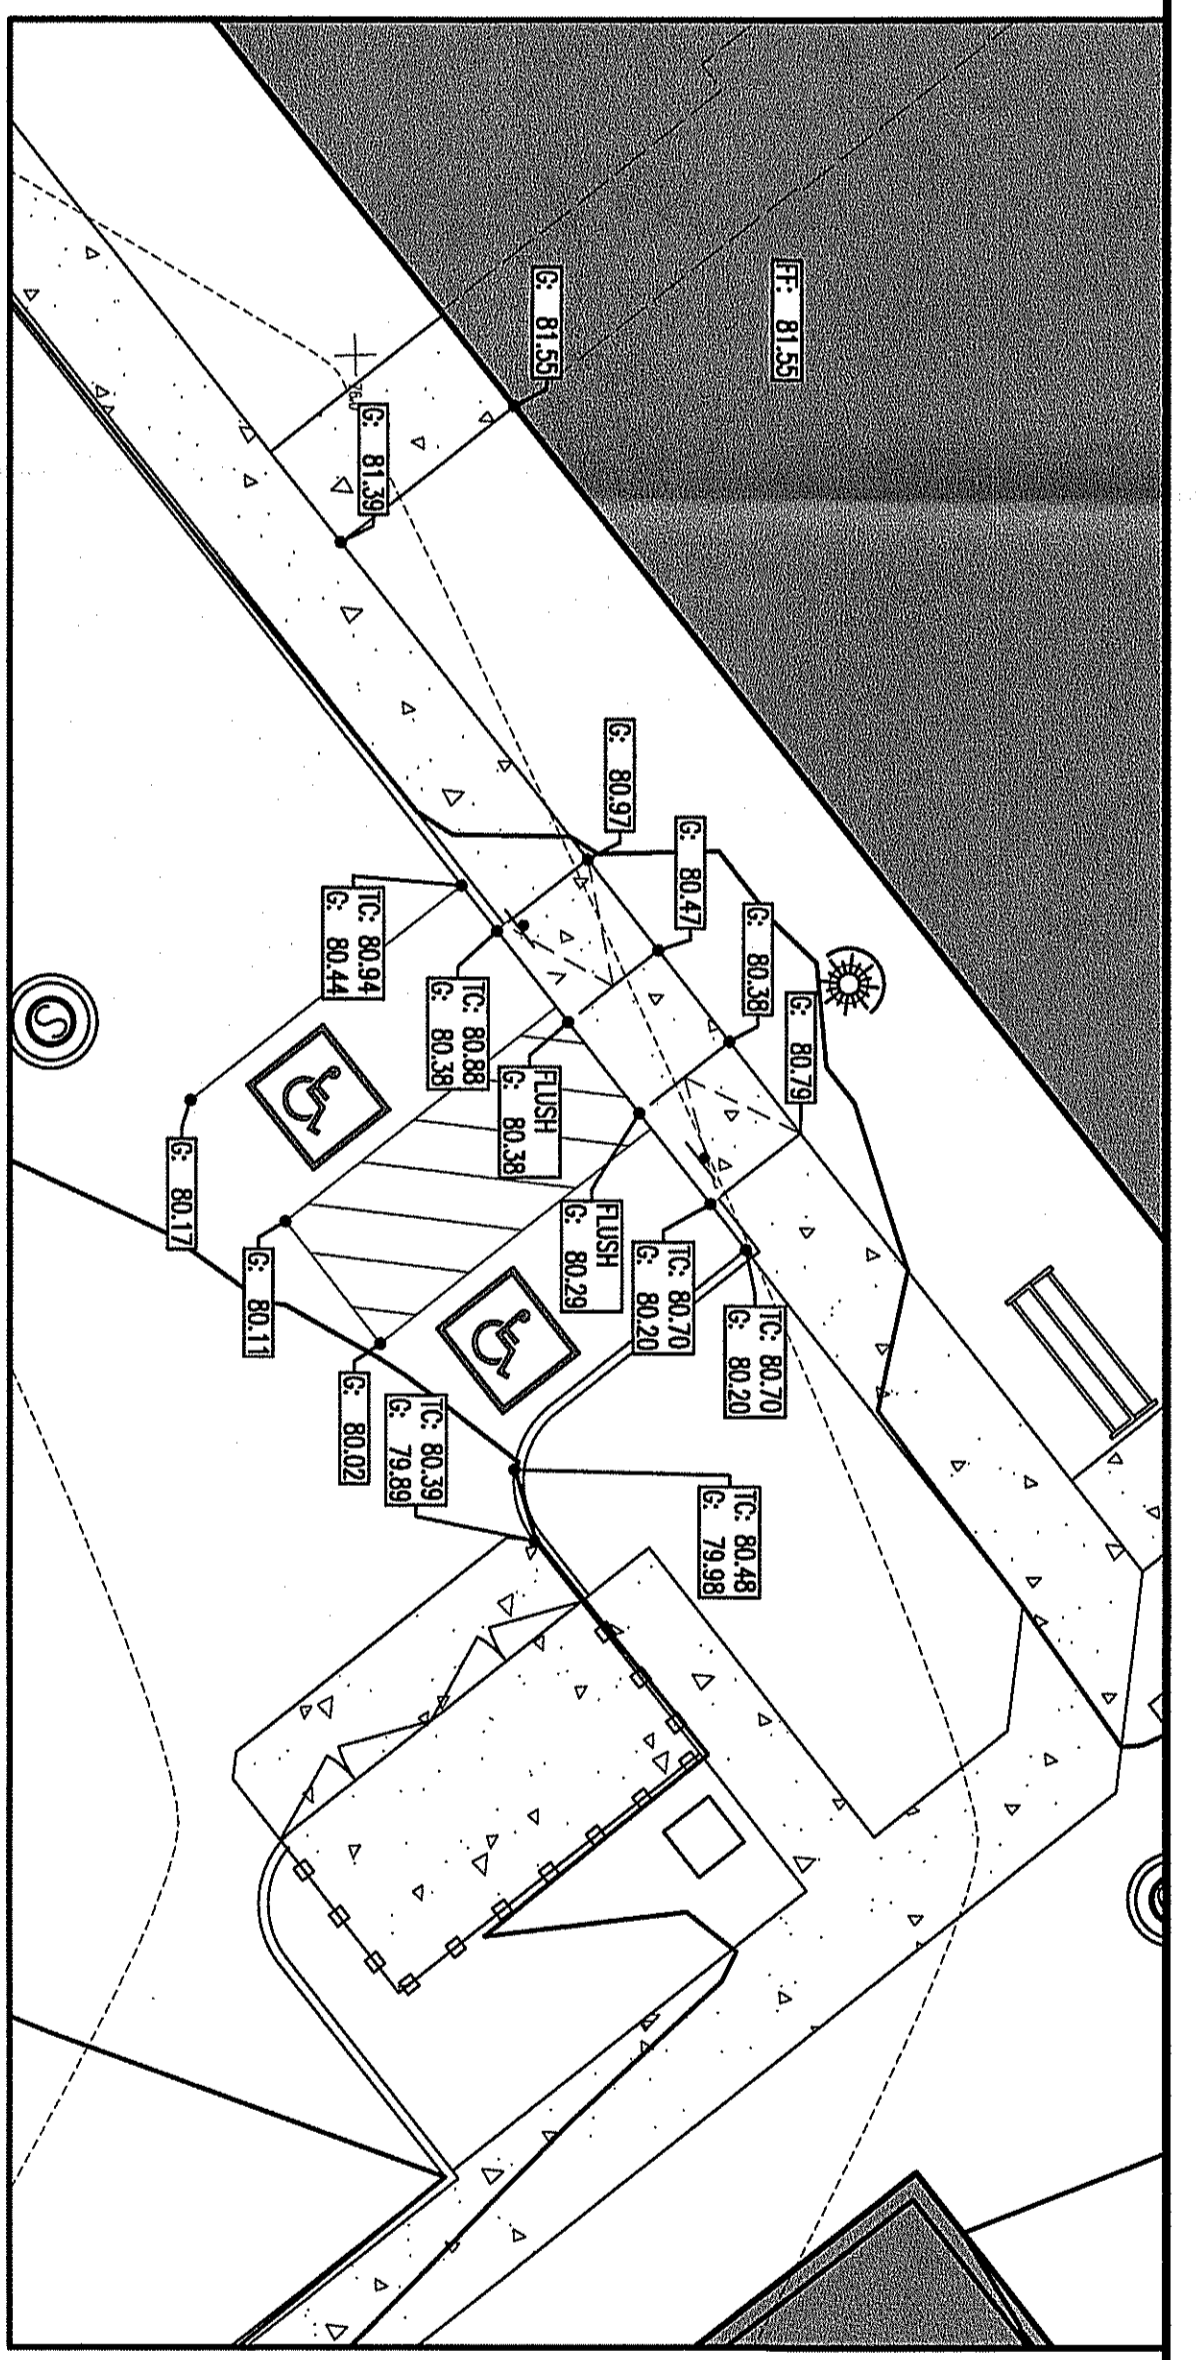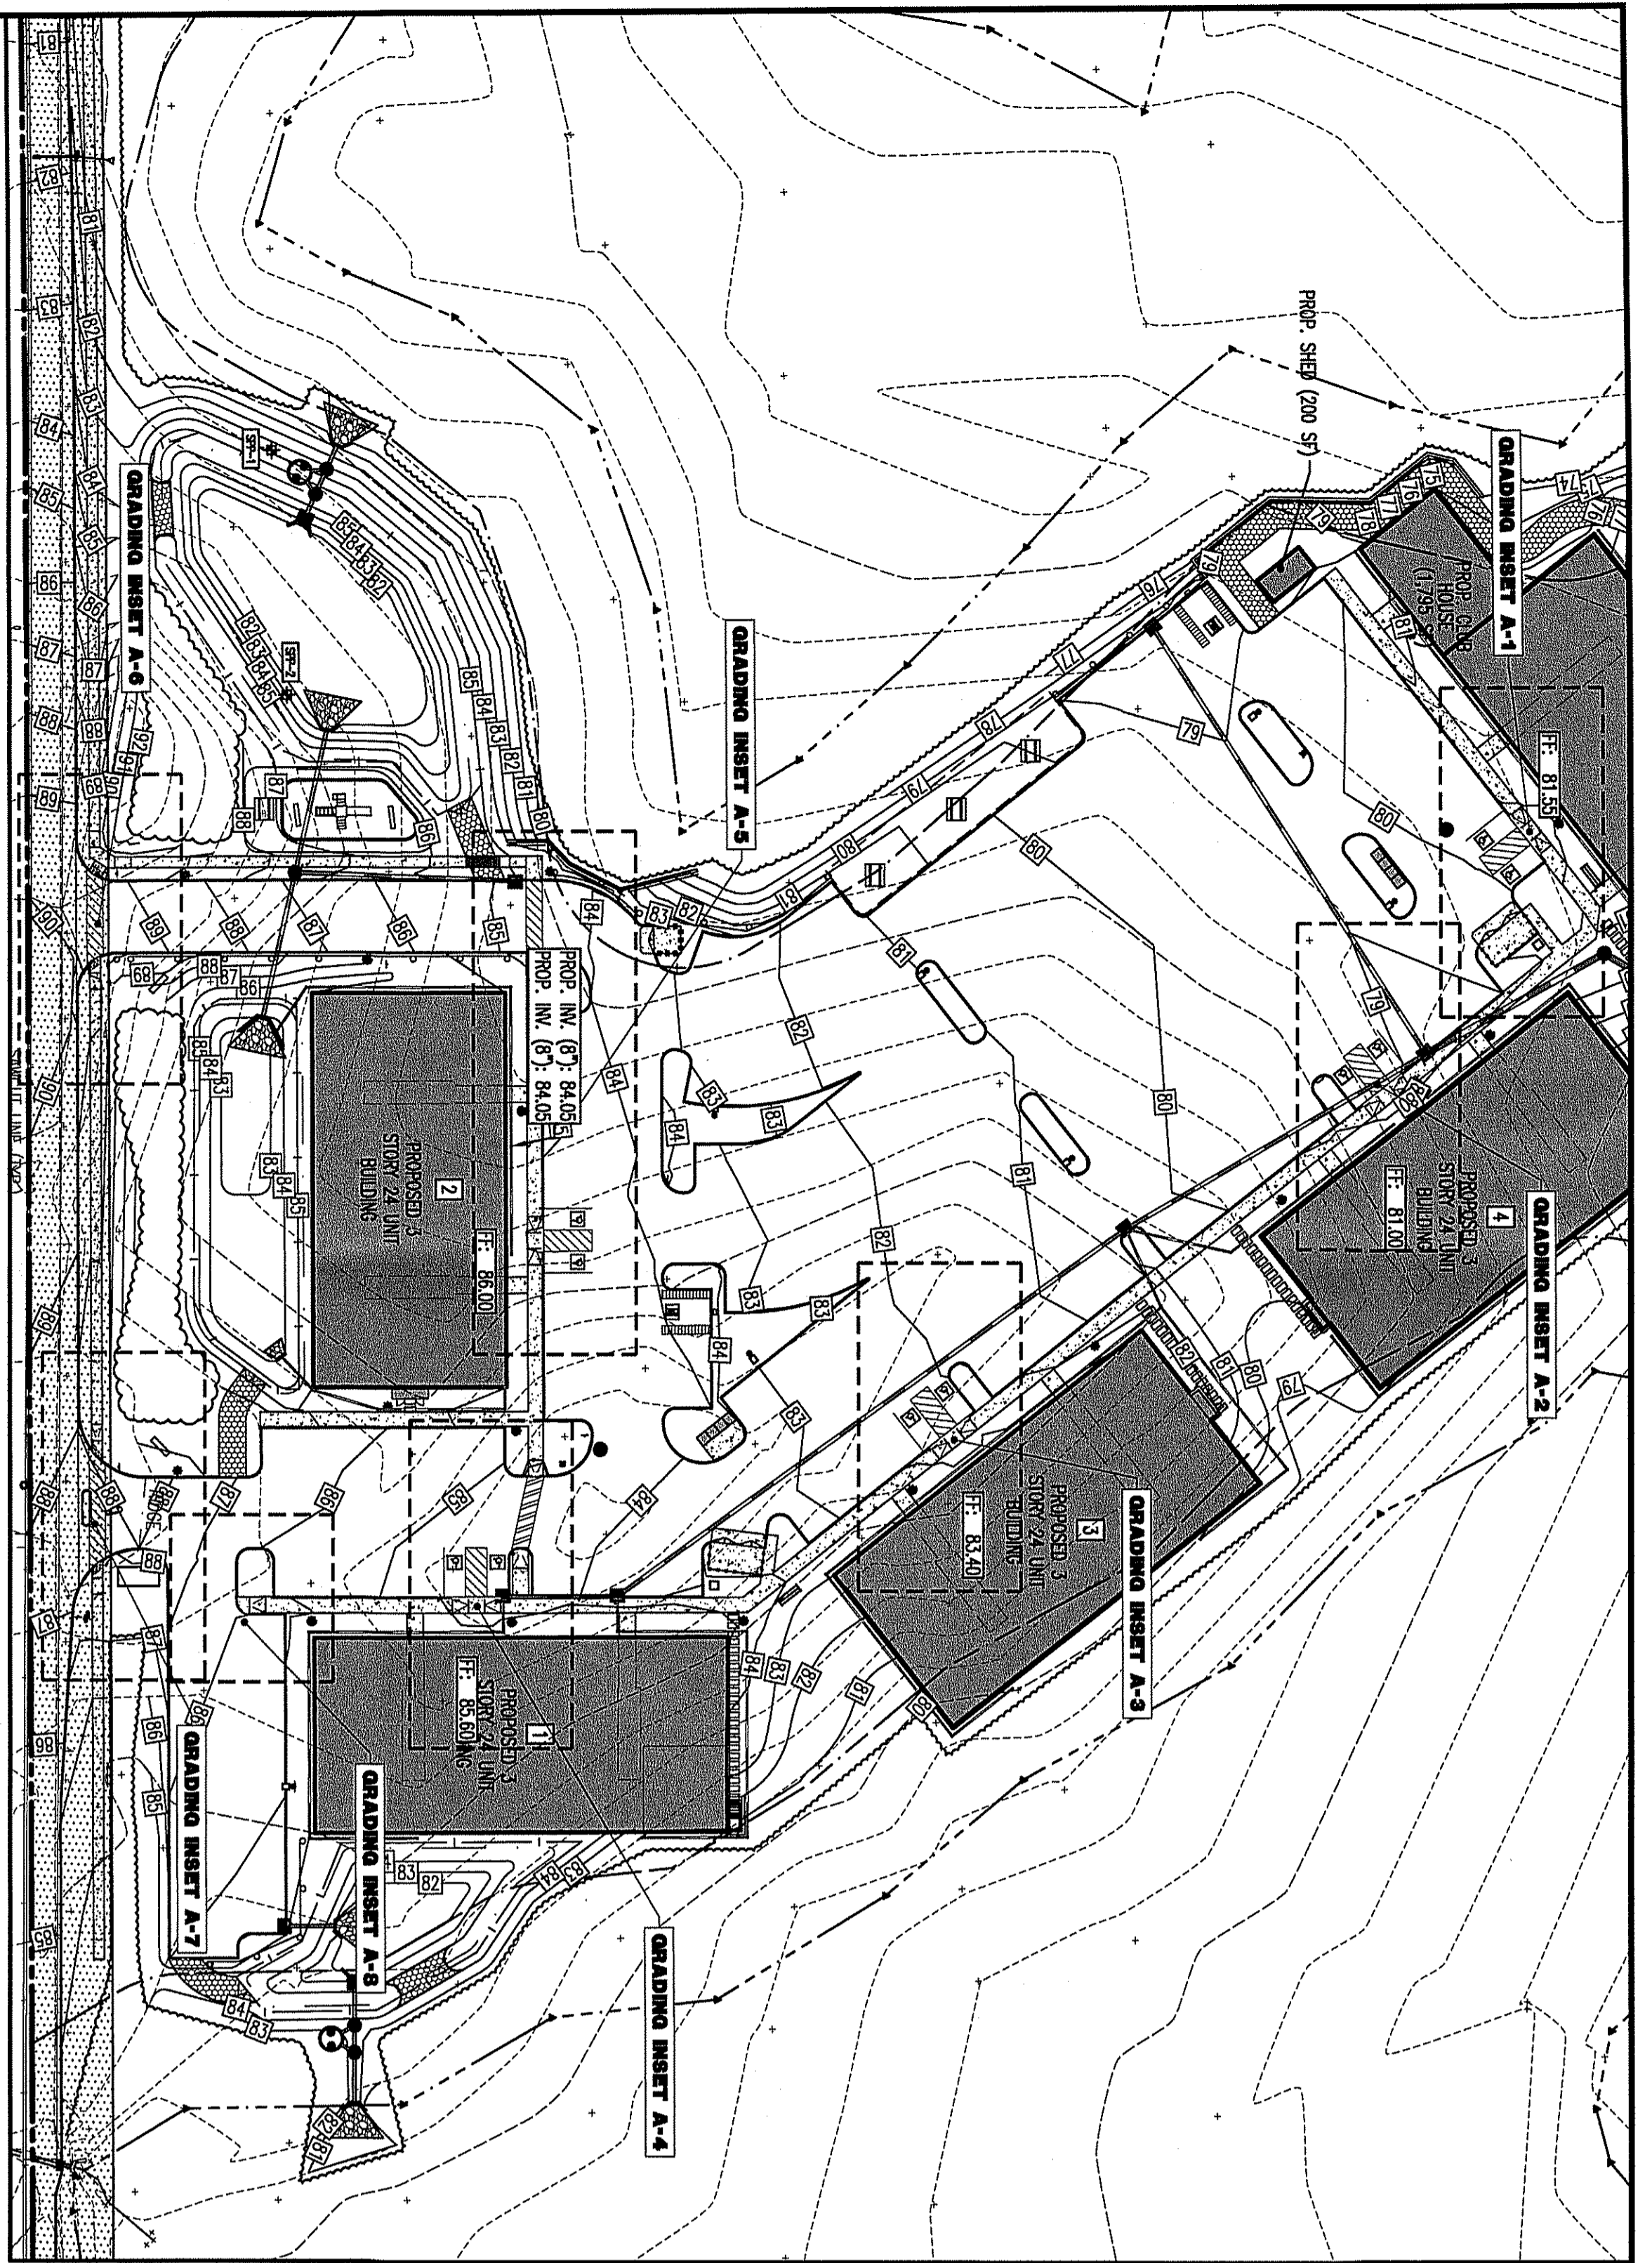

SEE SHEET 4 OF 28 FOR ADA GRADING PLAN NOTES

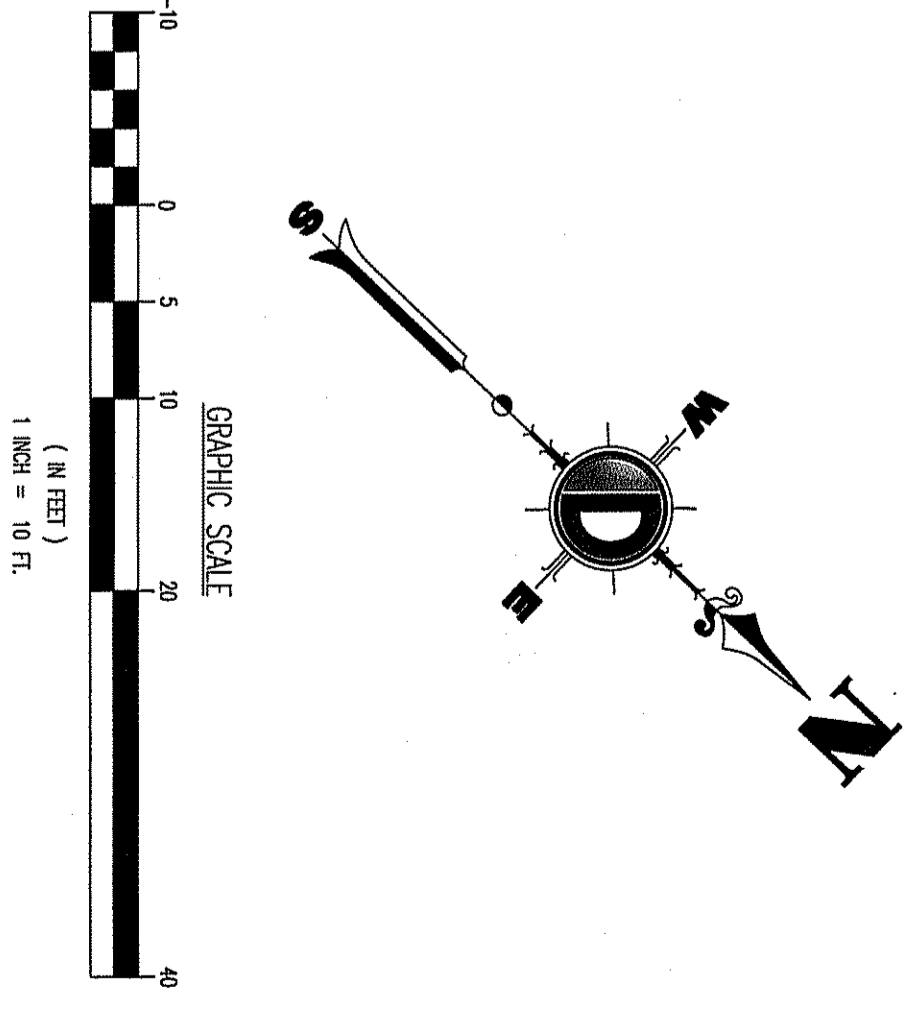

REV.	DATE	COMMENTS
1	03/31/21	REV. PER TOWNSHIP COMMENTS

DESIGNED BY:	RRR	CHECKED BY:	SMM
DRAWN BY:		CREATED BY:	SRC

PROJECT: **ASHBEL ASSOCIATES LLC GREENWICH RESIDENTIAL DEVELOPMENT**  
 BLOCK 113, LOT 18  
 TEXAS ROAD AND GREENWOOD ROAD  
 TOWNSHIP OF MARLBORO, MONMOUTH COUNTY, NEW JERSEY

**811**  
 Call Before You Dig  
 FOR STATE STAKEHOLDER DIRECT FILING NUMBERS VISIT: [www.callbeforeyoudig.com](http://www.callbeforeyoudig.com)

**DYNAMIC ENGINEERING**  
 LIMITED LIABILITY CORPORATION  
 GEOMETRIC • SURVEY • PLANNING & DESIGN  
 TRAFFIC • SIMULATED • ENVIRONMENTAL

826 Newtown Valley Road  
 Suite 201  
 Newtown, PA 18940  
 T: 287.486.0276 F: 287.486.0351

OFFICE CERTIFICATION: Registered Professional Engineer  
 State of Pennsylvania, No. 000134  
 License No. 000134  
 License Expiration Date: 12/31/2023

**STEVEN R. GATTANI**  
 PROFESSIONAL ENGINEER  
 NEW JERSEY LICENSE NO. 000134

**BRETT W. SKAPNETZ**  
 PROFESSIONAL ENGINEER  
 NEW JERSEY LICENSE NO. 000134

**GRADING ADA INSETS**




DATE: 01/20/21  
 SHEET NO.: 2841-99-001

**8**







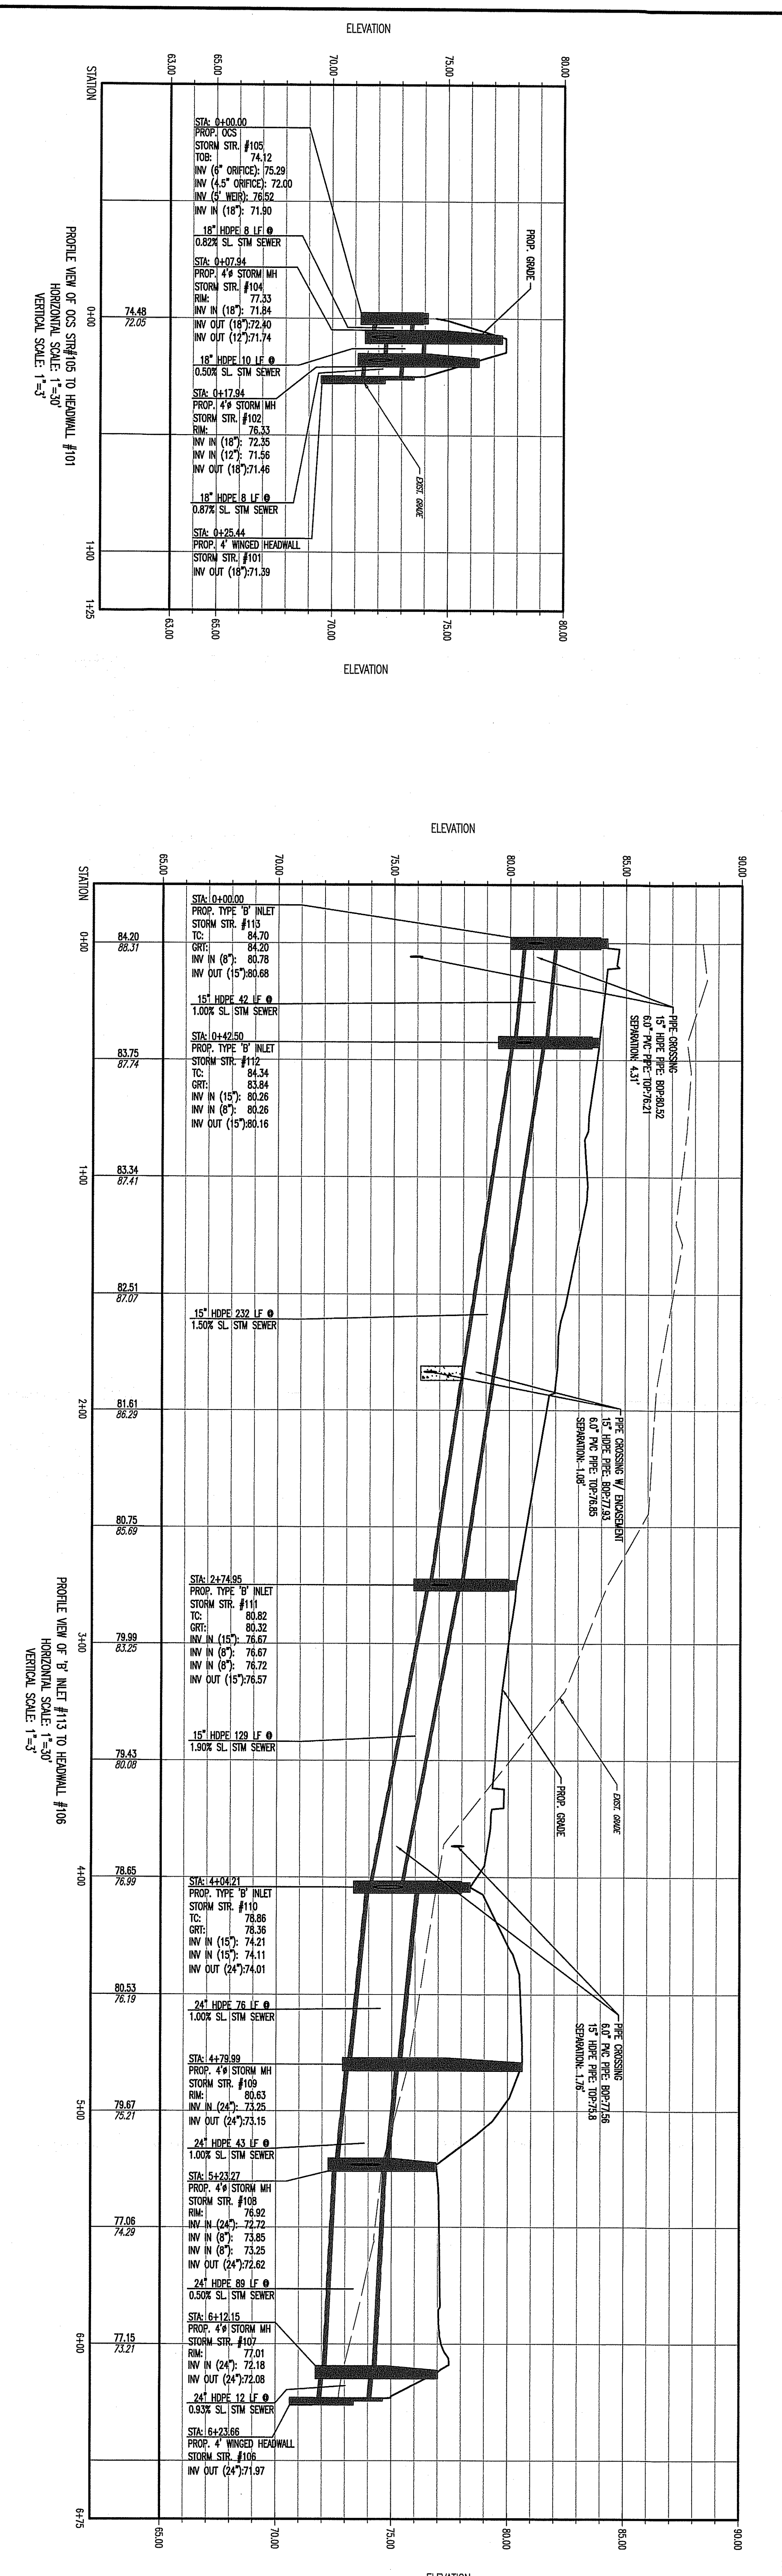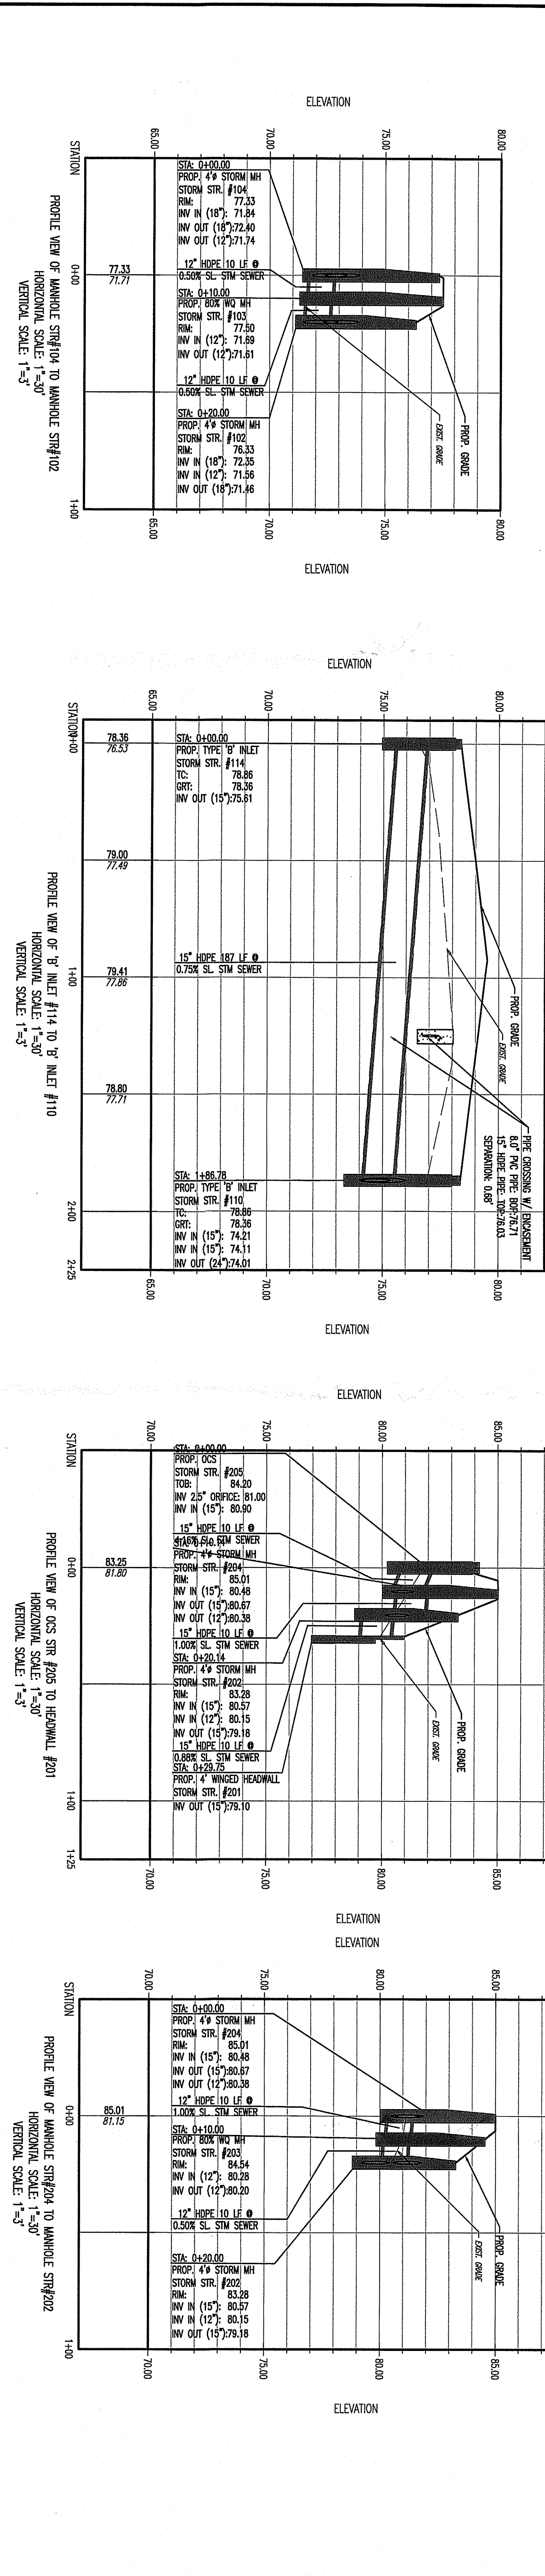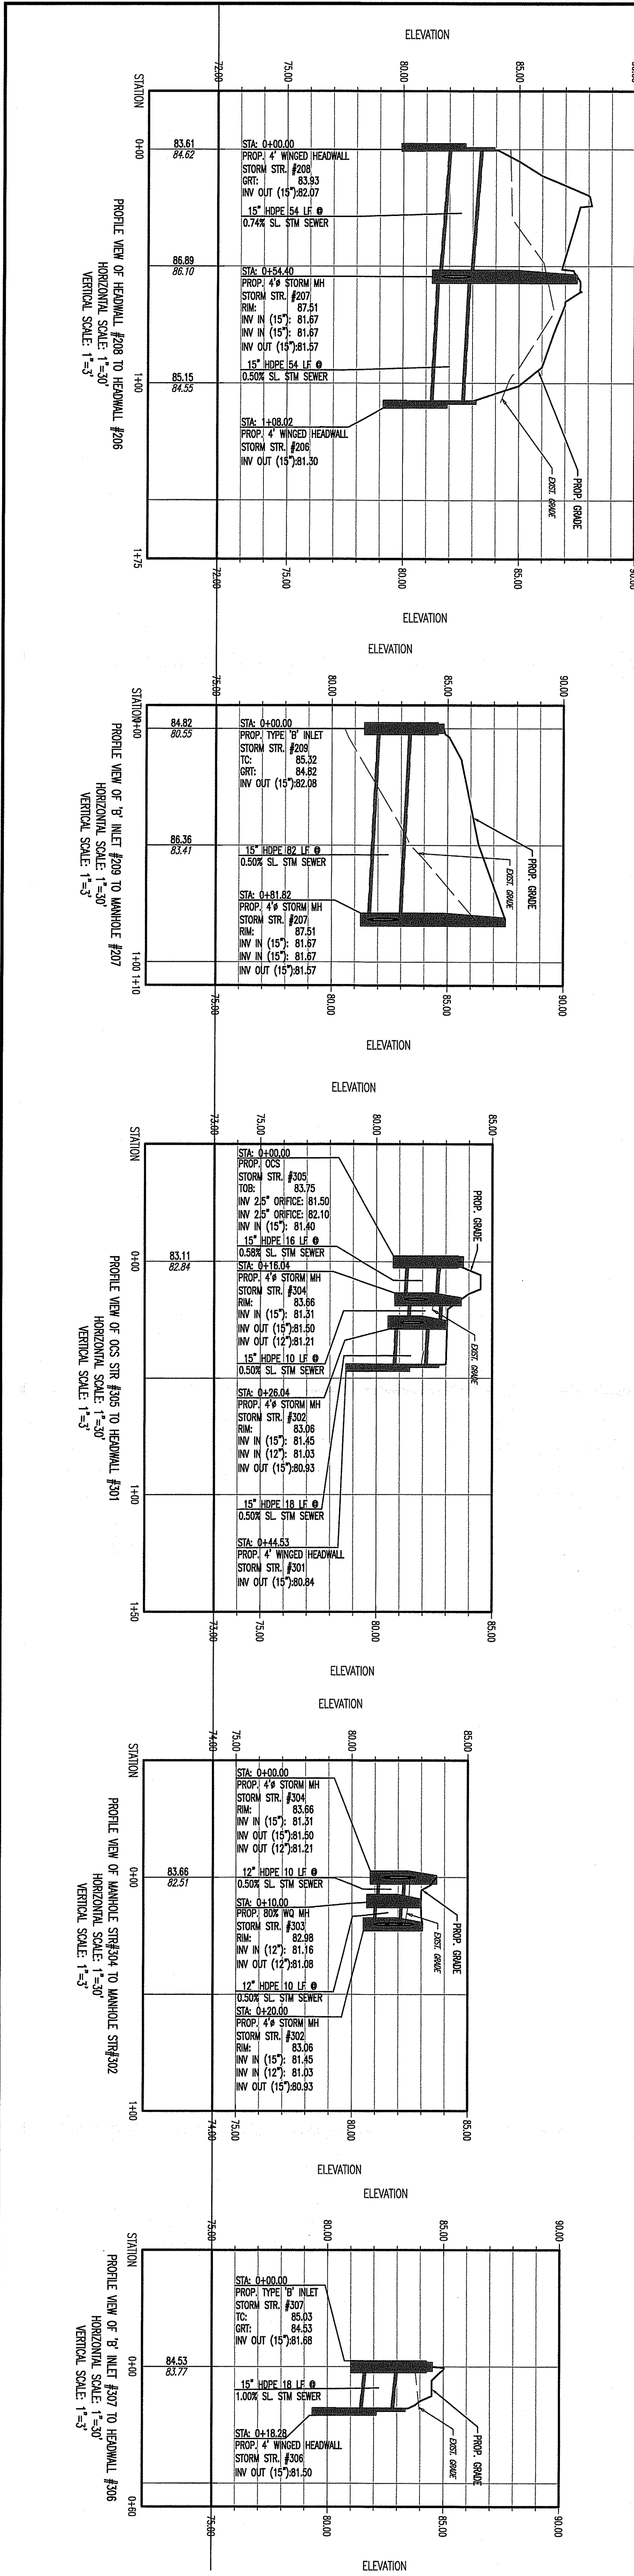

**STORM PROFILES**

DATE: 01/20/21  
 SHEET: 11 OF 25

**STEVEN P. GATTAM**  
 PROFESSIONAL ENGINEER  
 NEW JERSEY LICENSE NO. 41985

**BRETT W. SKAPNETZ**  
 PROFESSIONAL ENGINEER  
 NEW JERSEY LICENSE NO. 41985

826 Newkirk Valley Road  
 Newark, NJ 07102  
 T: 201.485.0276 F: 201.485.0361


**DYNAMIC ENGINEERING**

PROJECT: ASHBEL ASSOCIATES LLC  
 GREENWICH RESIDENTIAL DEVELOPMENT  
 BLOCK 115, LOT 14  
 TEXAS ROAD AND GREENWOOD ROAD  
 TOWNSHIP OF MARLBORO,  
 MONMOUTH COUNTY, NEW JERSEY

DATE: 03/31/21  
 REV. PER TOWNSHIP COMMENTS

**DYNAMIC ENGINEERING**  
 SURVEY • TRAFFIC

DYNAMIC ENGINEERING & SURVEYING, INC. - 2018

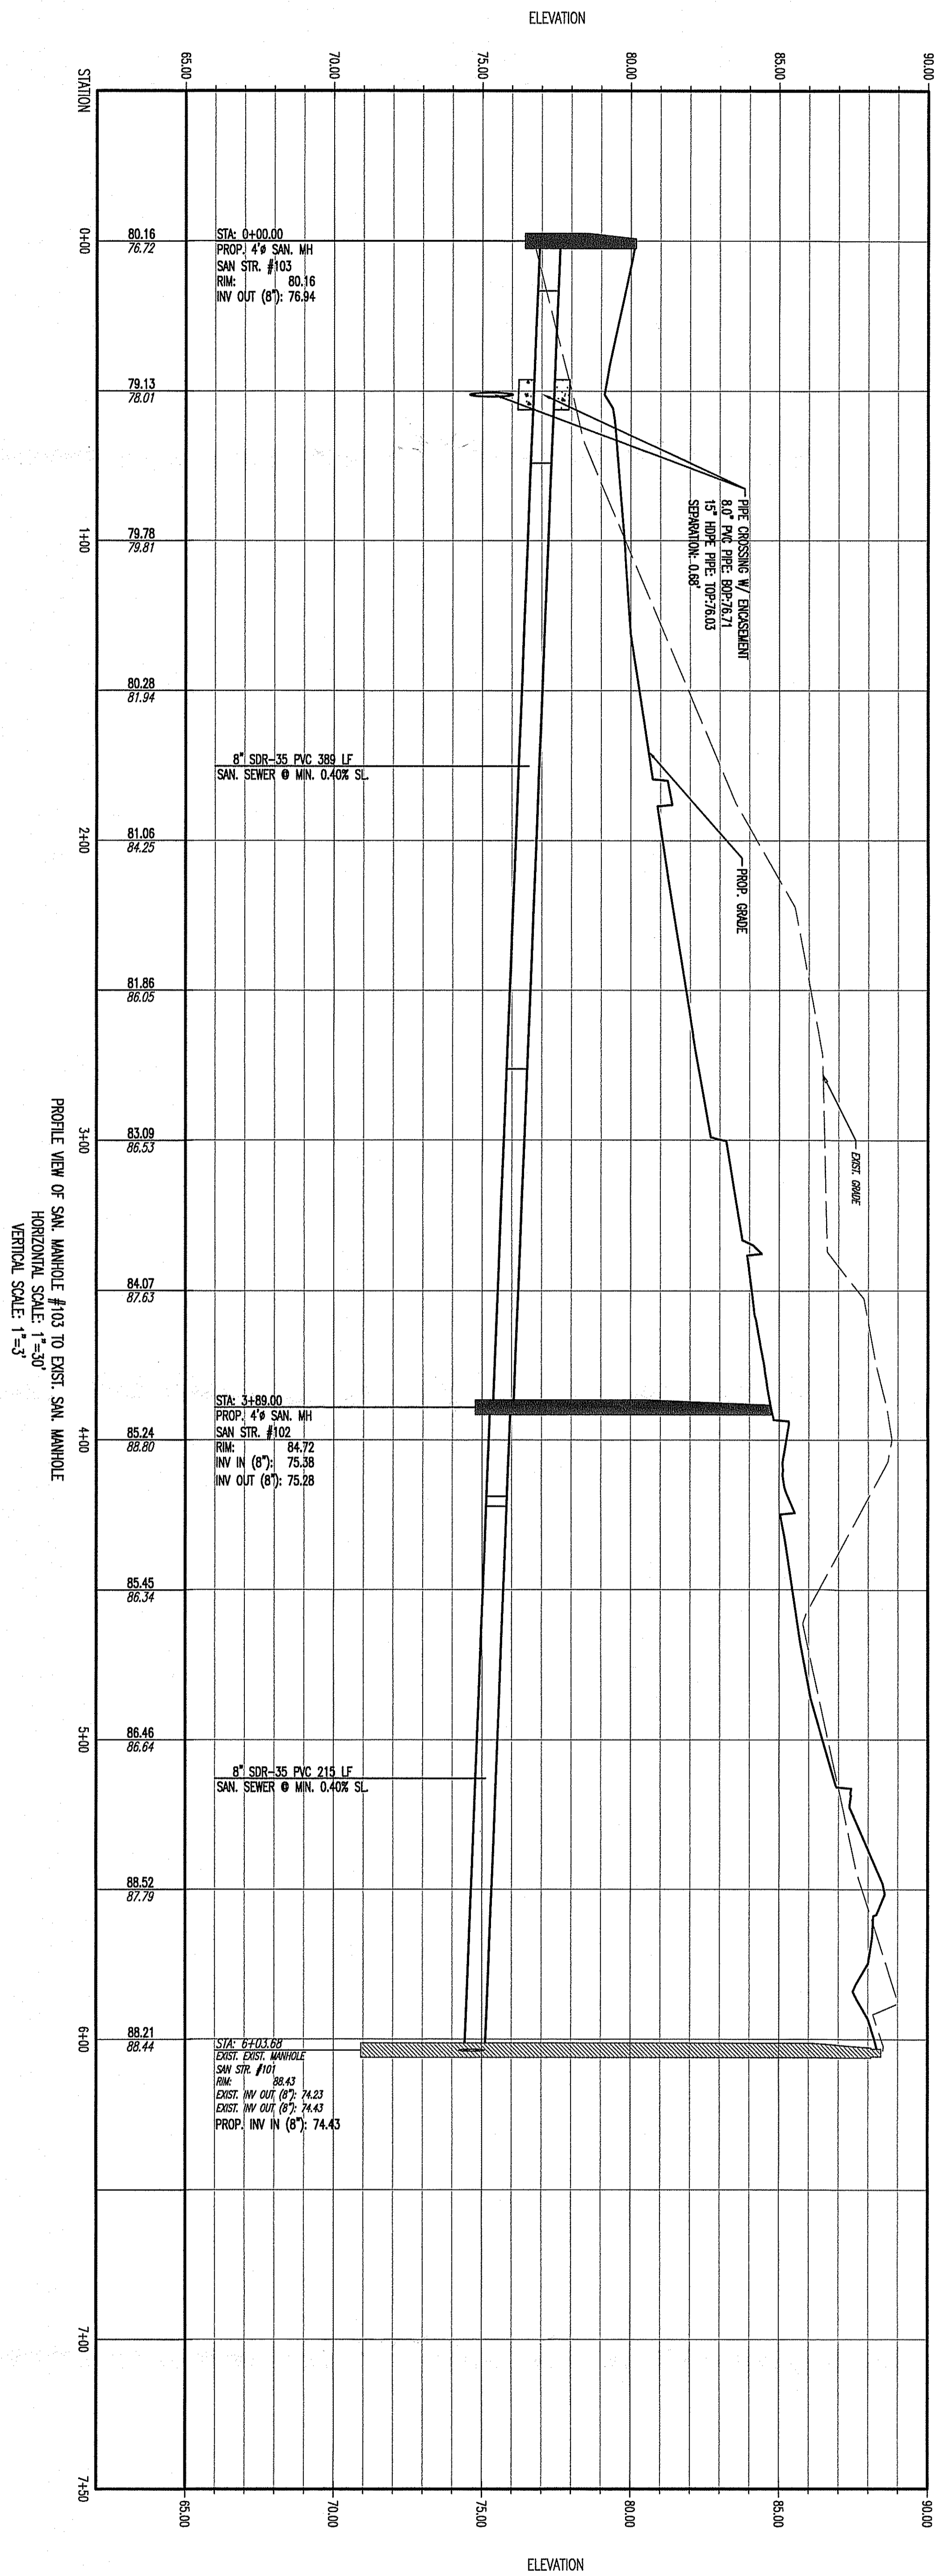

PROFILE VIEW OF SAN. MANHOLE #103 TO EXIST. SAN. MANHOLE  
 HORIZONTAL SCALE: 1"=30'  
 VERTICAL SCALE: 1"=5'

PROJECT NO: 2841-99-001  
 SHEET NO: 12 OF 23  
 DATE: 01/20/21

TITLE:  
**SANITARY PROFILES**

**BRETT W. SKAPINEZ**  
 PROFESSIONAL ENGINEER  
 NEW JERSEY LICENSE NO. 11885

**STEVEN R. GATTAWAY**  
 PROFESSIONAL ENGINEER  
 NEW JERSEY LICENSE NO. 10914

**DYNAMIC ENGINEERING**  
 LAND DEVELOPMENT CONSULTING & PLANNING  
 GEOTECHNICAL & ENVIRONMENTAL  
 TRAFFIC & SURVEY & PLANNING & DESIGN  
 826 Newtown Yards Road  
 Suite 201  
 Newtown, PA 18940  
 T: 287.485.0276 F: 287.485.0351  
 www.dynamiceng.com

FOR STATE ENGINEER REGISTRATION NUMBERS, VISIT  
[WWW.CALLETTCOM.COM](http://WWW.CALLETTCOM.COM)

**811**  
 FOR STATE SERVICE INFORMATION VISIT  
[WWW.CALLETTCOM.COM](http://WWW.CALLETTCOM.COM)

ALL RIGHTS RESERVED. NO PART OF THIS PLAN SET MAY BE REPRODUCED OR TRANSMITTED IN ANY FORM OR BY ANY MEANS, ELECTRONIC OR MECHANICAL, WITHOUT PERMISSION IN WRITING FROM DYNAMIC ENGINEERING & SURVEYING, INC.

THIS PLAN SET IS FOR PERMITTING PURPOSES ONLY AND MAY NOT BE USED FOR CONSTRUCTION

DESIGNED BY: LIZ    CHECKED BY: SMW    DRAWN BY: SRC    DATE: 03/21/21

PROJECT: **ASHBEL ASSOCIATES LLC**  
**GREENWICH RESIDENTIAL DEVELOPMENT**  
 BLOCK 119, LOT 16  
 TEXAS ROAD AND GREENWOOD ROAD  
 TOWNSHIP OF MARLBORO,  
 MONMOUTH COUNTY, NEW JERSEY

REV.	DATE	COMMENTS	BY
1	03/21/21	REV. PER TOWNSHIP COMMENTS	AJW

