
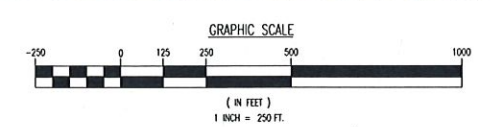


MAY 11 2021  
21-676

Plotted: 04/08/21 - 1:58 PM. By: emcquinnest. Product: Vcr 24.0s (MS Teat)  
File: P:\DECPC PROJECTS\3342 Sterling Education Group LLC\99-003 Marlboro\Zoning Plans\034299003240.dwg. --> 02 AERIAL MAP

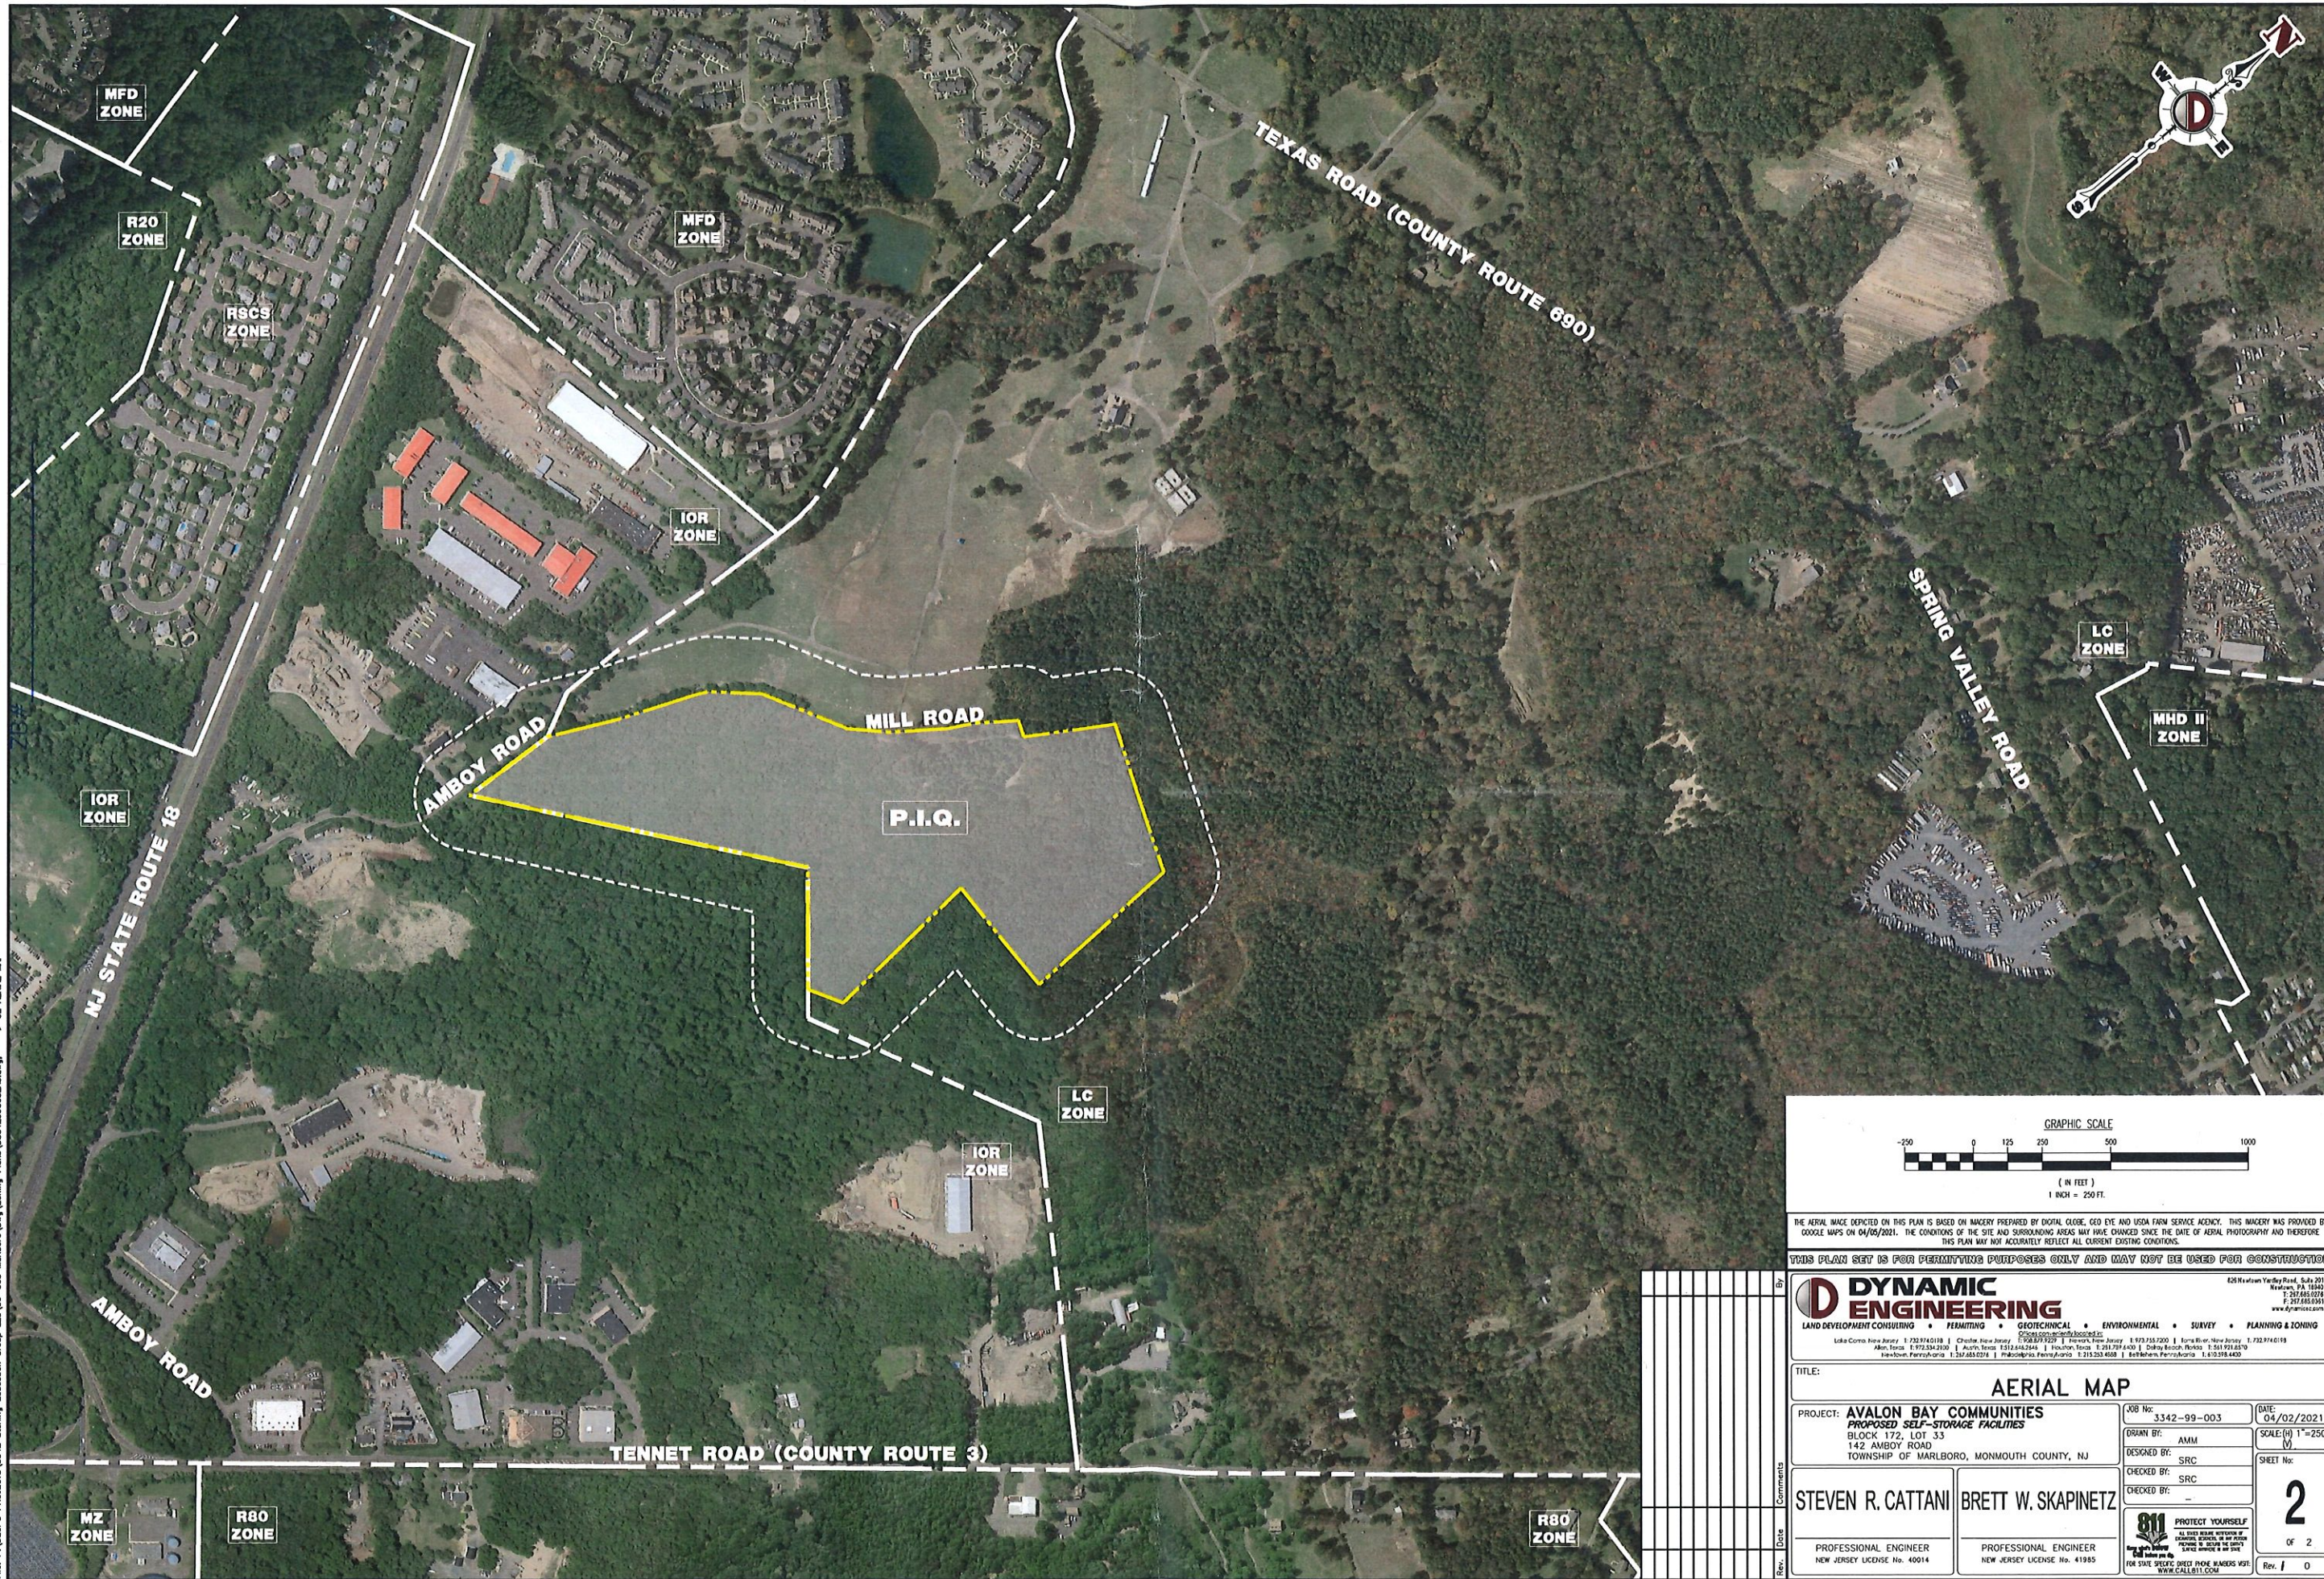

THE AERIAL IMAGE DEPICTED ON THIS PLAN IS BASED ON IMAGERY PREPARED BY DIGITAL GLOBE, GEO EYE AND USDA FARM SERVICE AGENCY. THIS IMAGERY WAS PROVIDED BY GOOGLE MAPS ON 04/05/2021. THE CONDITIONS OF THE SITE AND SURROUNDING AREAS MAY HAVE CHANGED SINCE THE DATE OF AERIAL PHOTOGRAPHY AND THEREFORE THIS PLAN MAY NOT ACCURATELY REFLECT ALL CURRENT EXISTING CONDITIONS.

THIS PLAN SET IS FOR PERMITTING PURPOSES ONLY AND MAY NOT BE USED FOR CONSTRUCTION.

**DYNAMIC ENGINEERING**  
 LAND DEVELOPMENT CONSULTING • PERMITTING • GEOTECHNICAL • ENVIRONMENTAL • SURVEY • PLANNING & ZONING  
 625 Westview Valley Road, Suite 201  
 Marlboro, PA 18840  
 T: 717.685.0278  
 F: 717.685.0278  
 www.dynamiceng.com

TITLE: <b>AERIAL MAP</b>		
PROJECT: <b>AVALON BAY COMMUNITIES PROPOSED SELF-STORAGE FACILITIES</b> BLOCK 172, LOT 33 142 AMBOY ROAD TOWNSHIP OF MARLBORO, MONMOUTH COUNTY, NJ	JOB No: 3342-99-003	DATE: 04/02/2021
DESIGNED BY: AMM	CHECKED BY: SRC	SCALE: (H) 1"=250' (V)
DESIGNED BY: SRC	CHECKED BY: SRC	SHEET No: <b>2</b> Of 2
<b>STEVEN R. CATTANI</b> PROFESSIONAL ENGINEER NEW JERSEY LICENSE No. 40014	<b>BRETT W. SKAPINETZ</b> PROFESSIONAL ENGINEER NEW JERSEY LICENSE No. 41985	<b>PROTECT YOURSELF</b> ALL STATE SPECIFIC DIRECT PHONE NUMBERS LISTED FOR STATE SPECIFIC DIRECT PHONE NUMBERS VISIT WWW.CALL11.COM Rev. 1 0