


1-BEDROOM UNIT PLAN
Ground Floor
 694 Net SF
 744 Gross SF

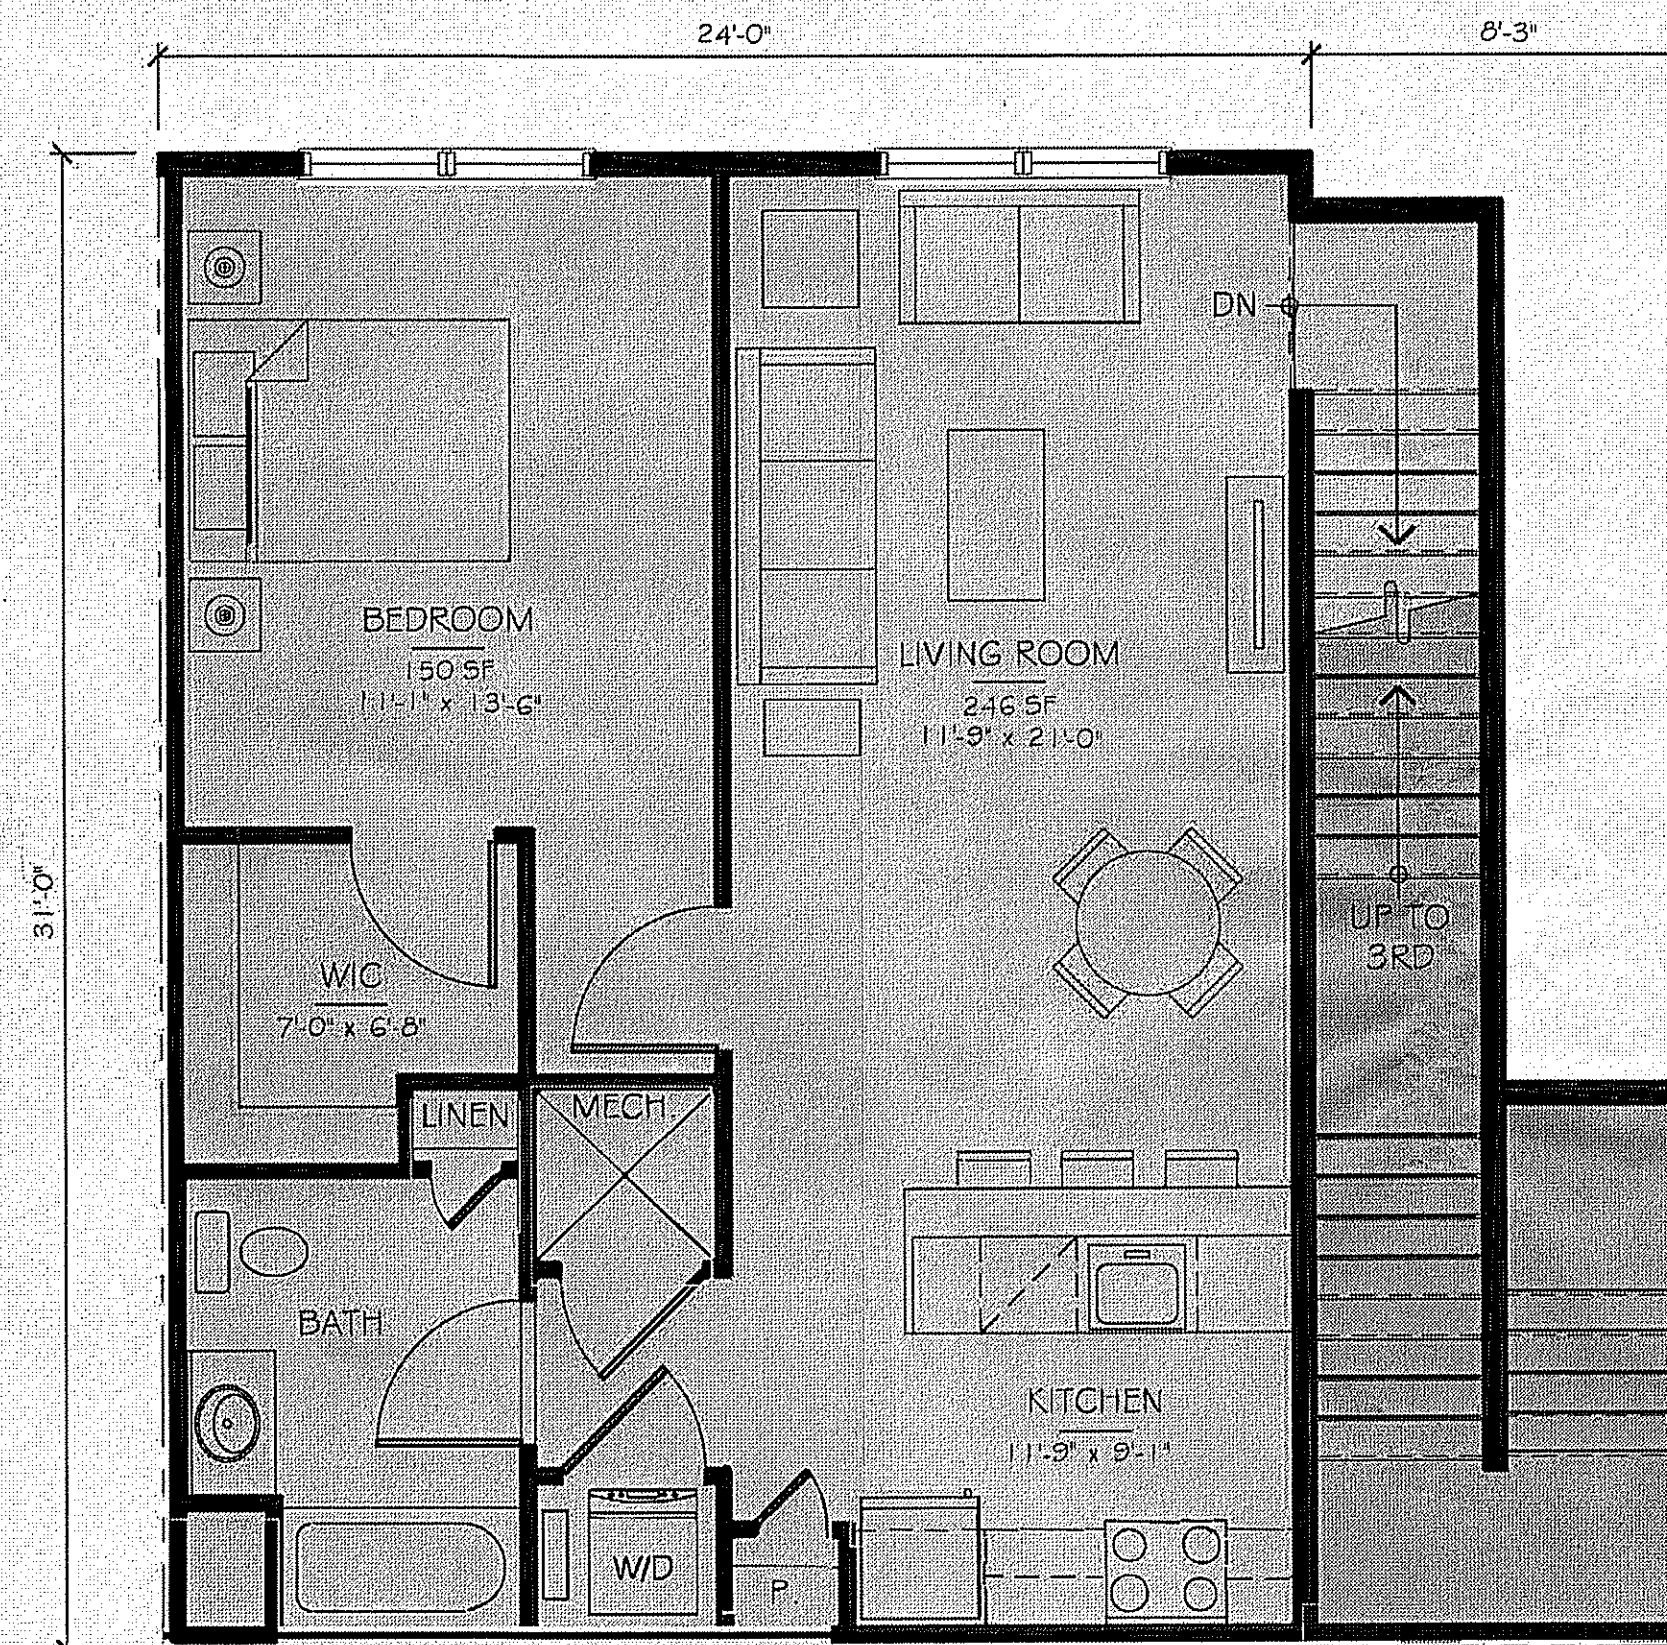

1-BEDROOM UNIT PLAN
Second/ Third Floor
 765 Net SF
 816 Gross SF

UNIT PLANS
 Scale: 1/4" = 1'-0"


The above illustrations are representative of the architectural style. They are not meant to illustrate the final design or materials but are intended to depict the size, mass, and general materials of the proposed building.

©2020 BartonPartners Architects Planners, Inc. All rights reserved.

The Place at Marlboro
 Marlboro, New Jersey

Project Number: 17013
 Client: Community Investment Strategies
 Drawing Number: 11 of 16
 Date: 2019.07.14

A 17

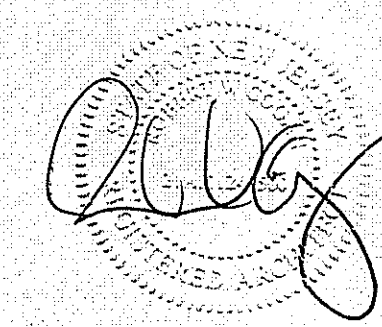


BARTONPARTNERS
 urban design + architecture + interiors

Contact
 610.930.2800
 www.bartonpartners.com

Norristown
 700 E. Main St. Suite 301
 Norristown, PA 19401

Philadelphia
 1524 Delancey St. 3rd Floor
 Philadelphia, PA 19102

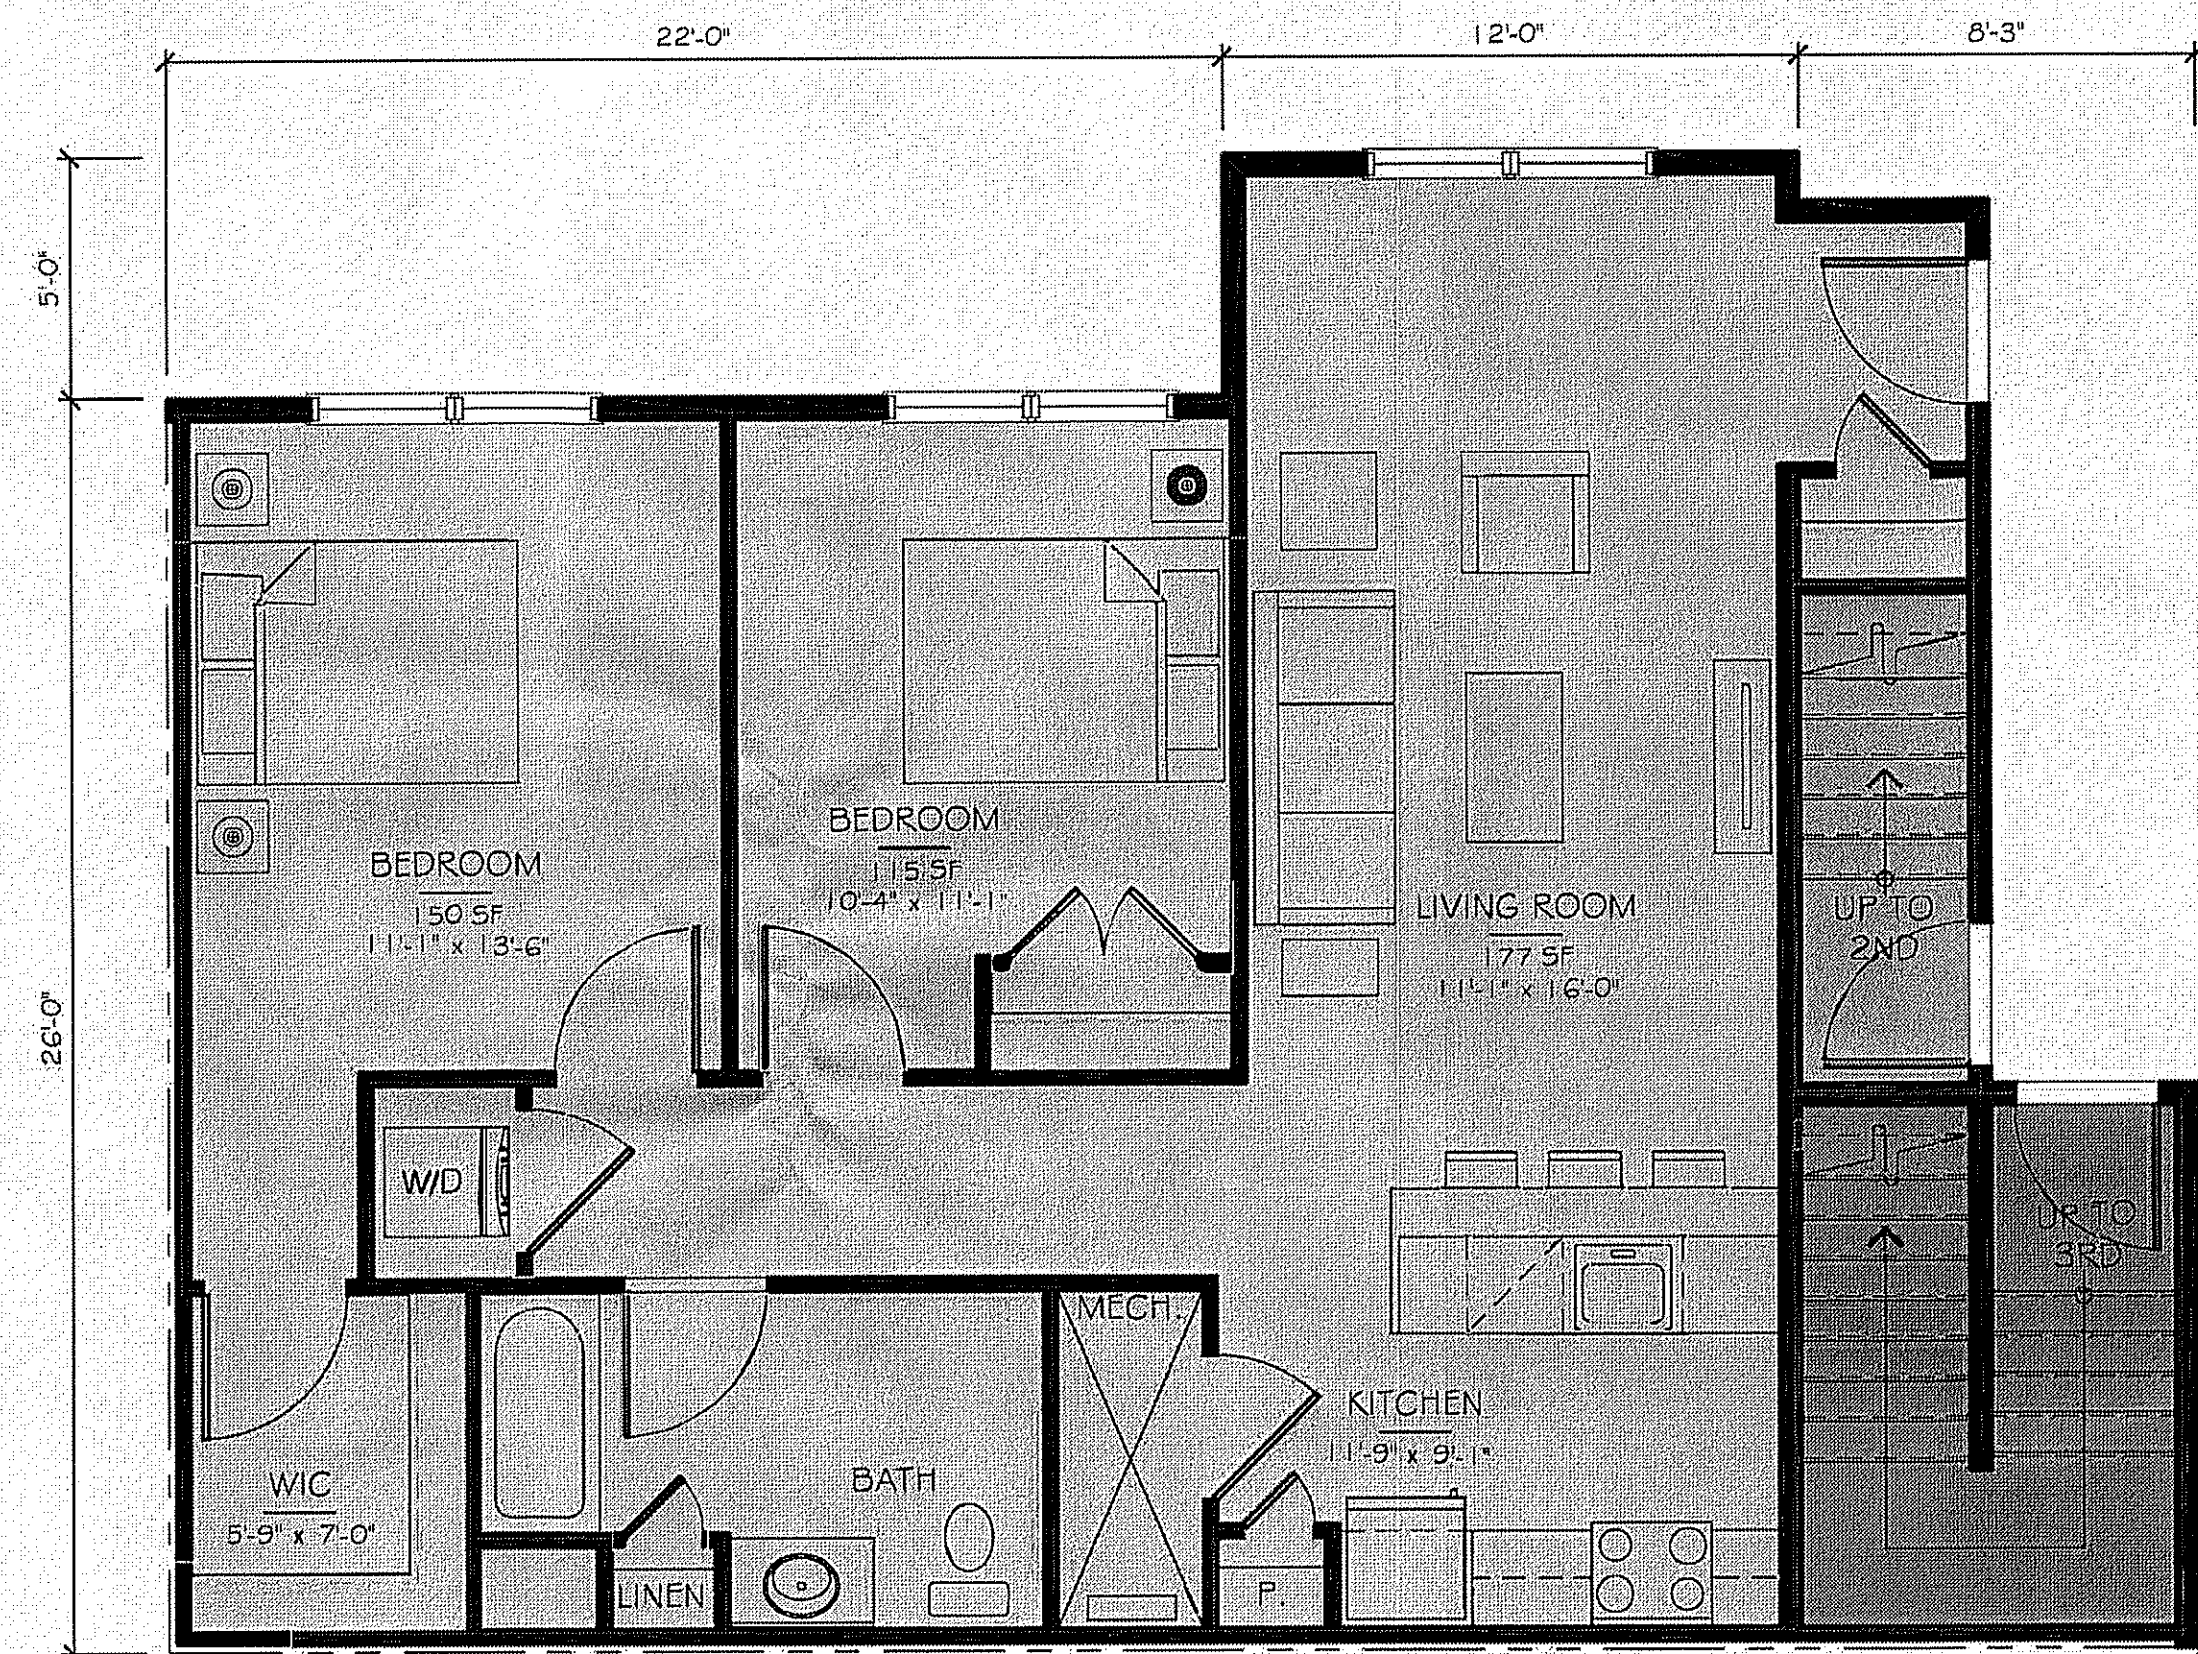


2-BEDROOM UNIT PLAN

Ground Floor

914 Net SF

970 Gross SF

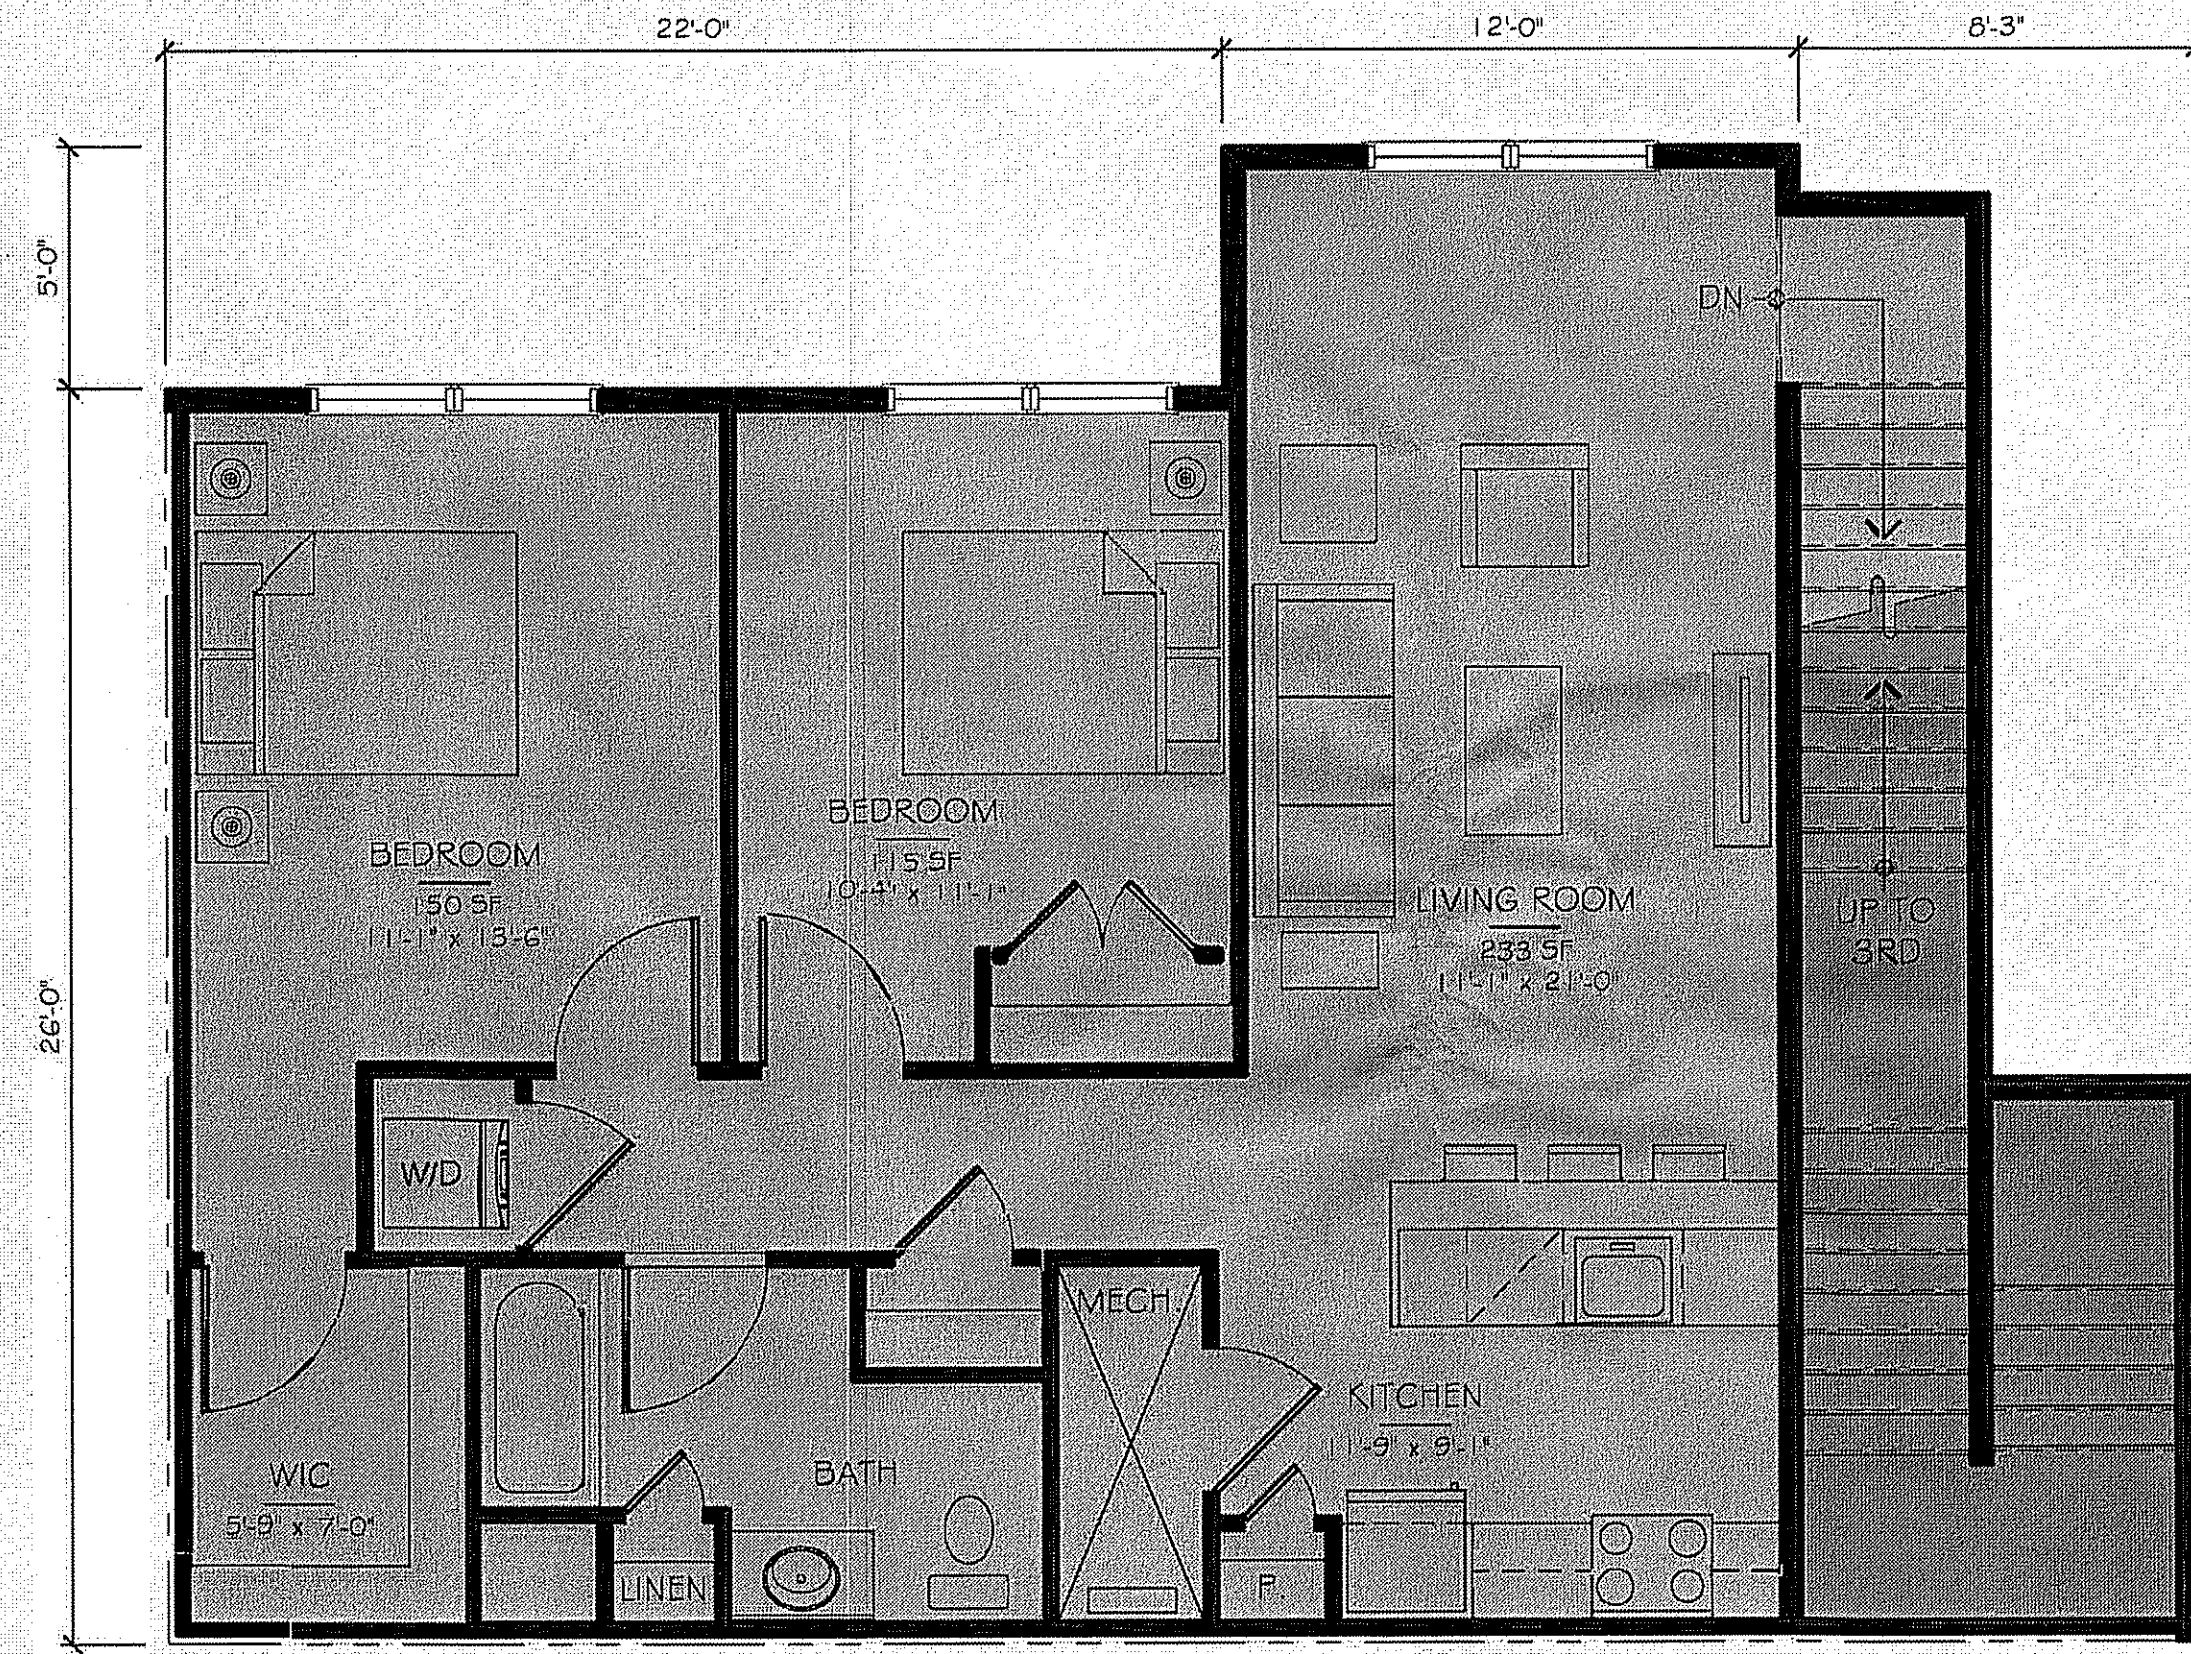

2-BEDROOM UNIT PLAN


Second/ Third Floor

956 Net SF

1,016 Gross SF

UNIT PLANS

Scale: 1/4" = 1'-0"

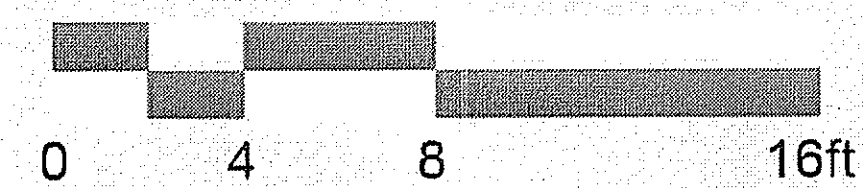


The above illustrations are representative of the architectural style. They are not meant to illustrate the final design or materials but are intended to depict the size, mass, and general materials of the proposed building.

©2020 BartonPartners Architects Planners, Inc. All rights reserved.

The Place at Marlboro
Marlboro, New Jersey

Project Number: 17013
Client: Community Investment Strategies
Drawing Number: 12 of 16
Date: 2019.07.14

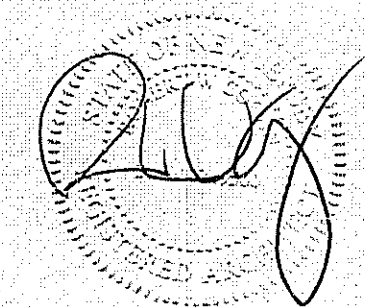


BARTONPARTNERS
urban design + architecture + interiors

Contact
610.930.2800
www.bartonpartners.com


Norristown
700 E. Main St. Suite 301
Norristown, PA 19401

Philadelphia
1524 Delancey St. 3rd Floor
Philadelphia, PA 19102

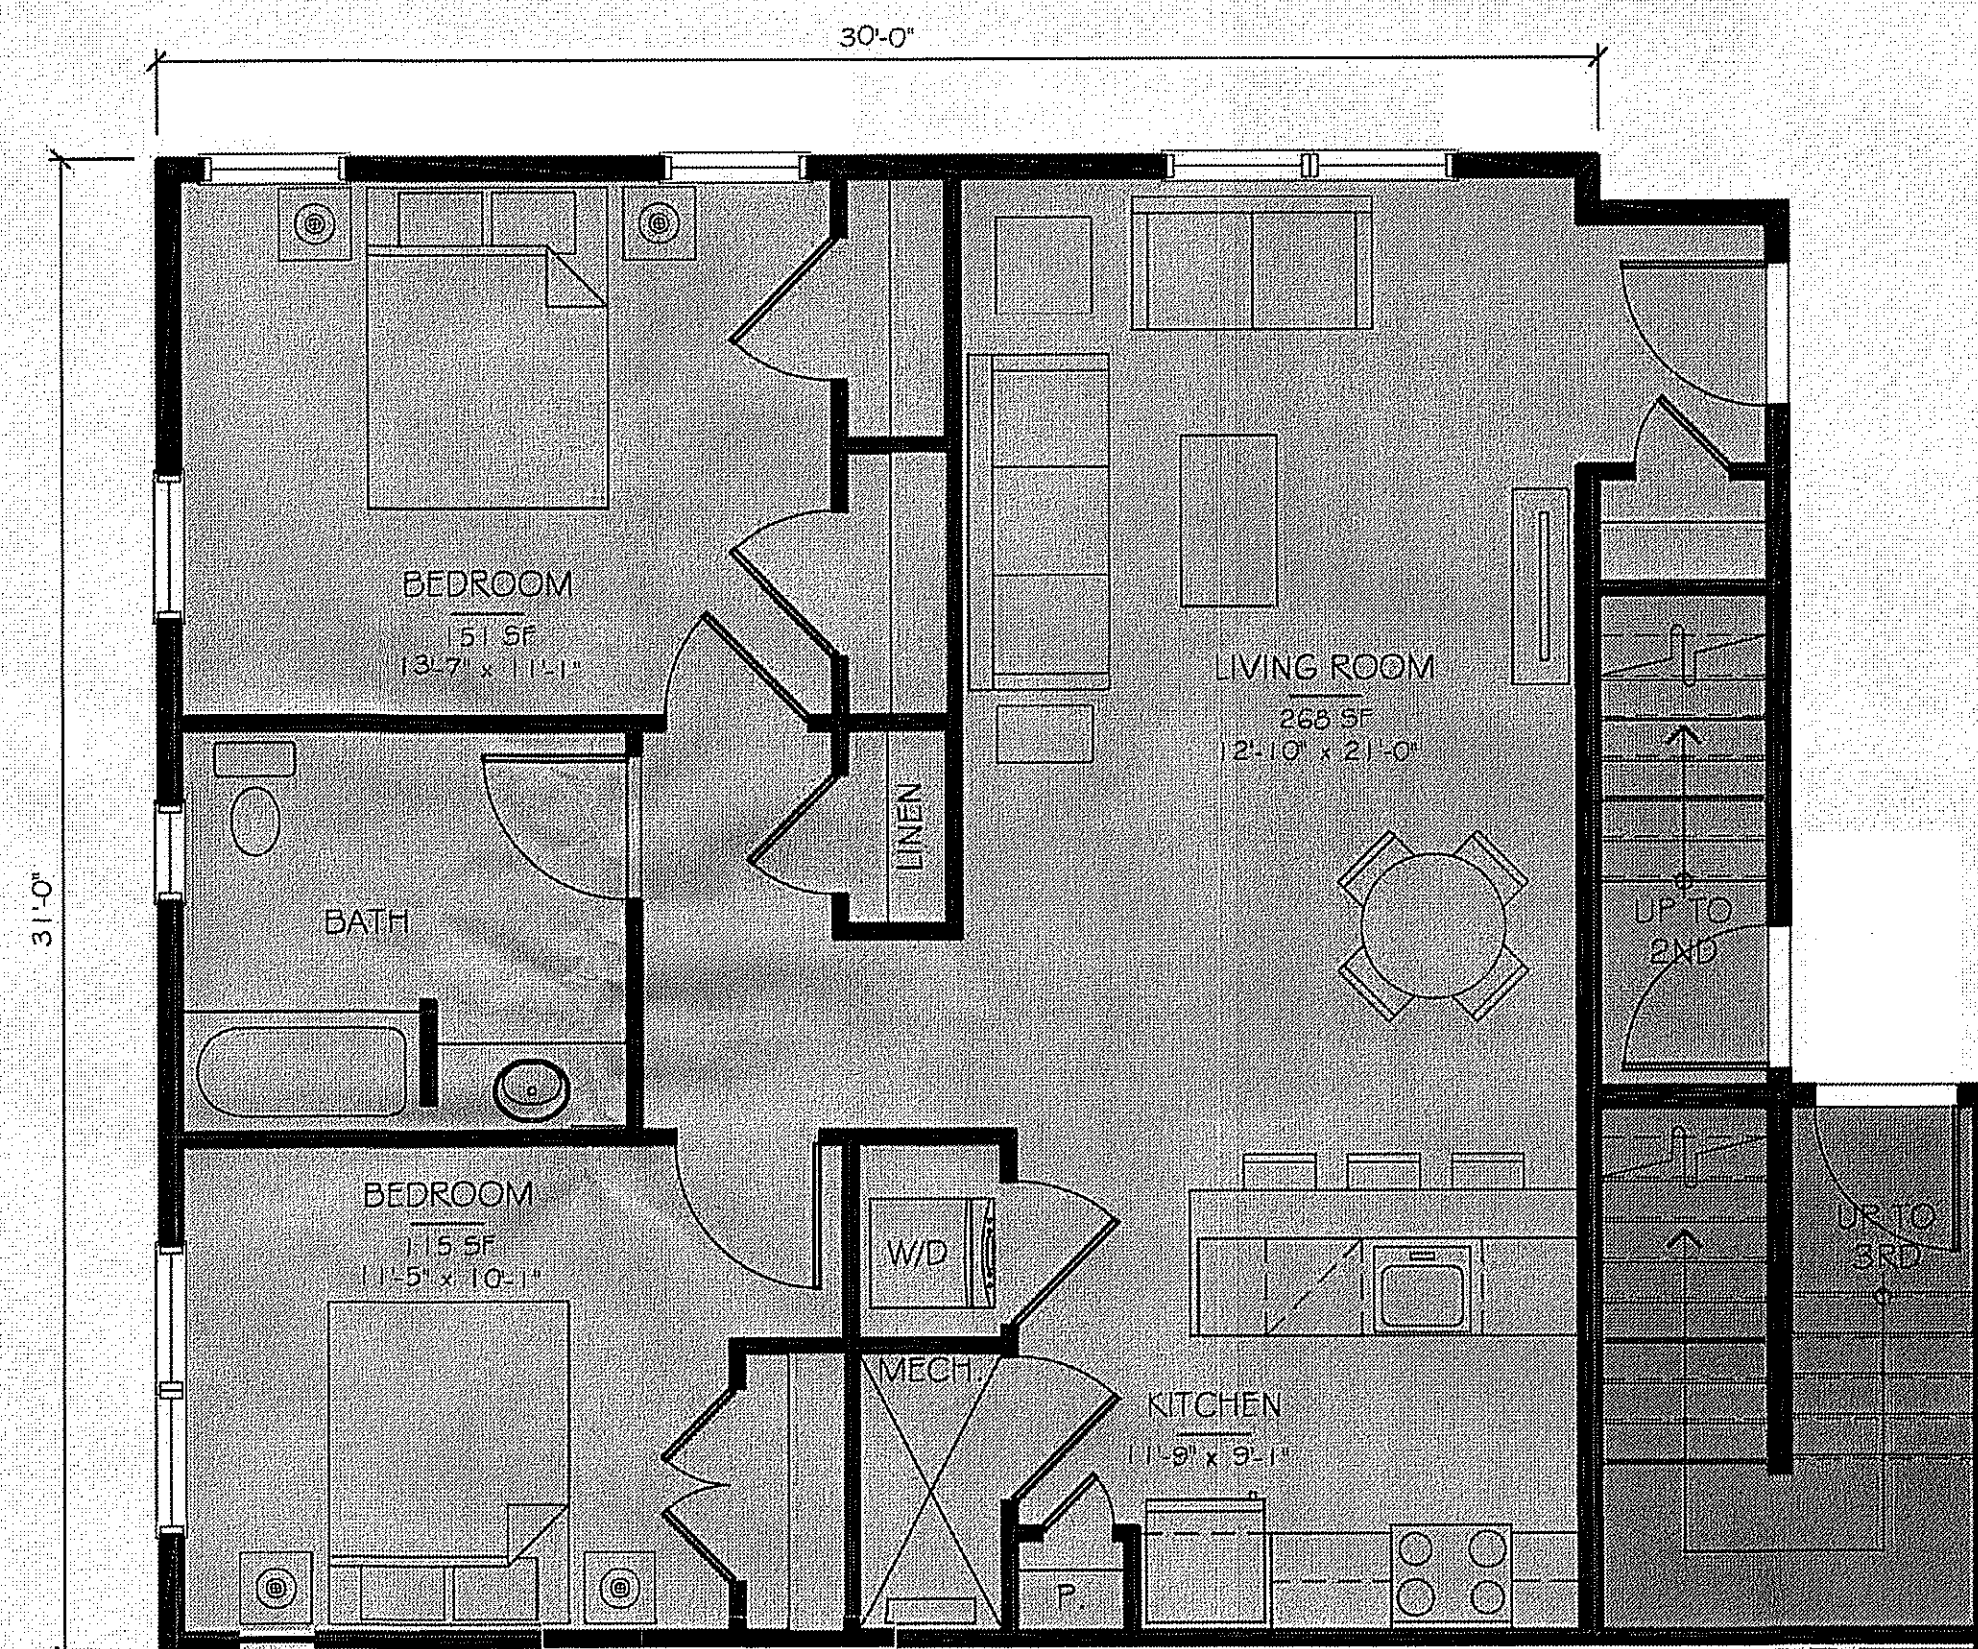

2-BEDROOM END UNIT PLAN

Ground Floor
 904 Net SF
 962 Gross SF

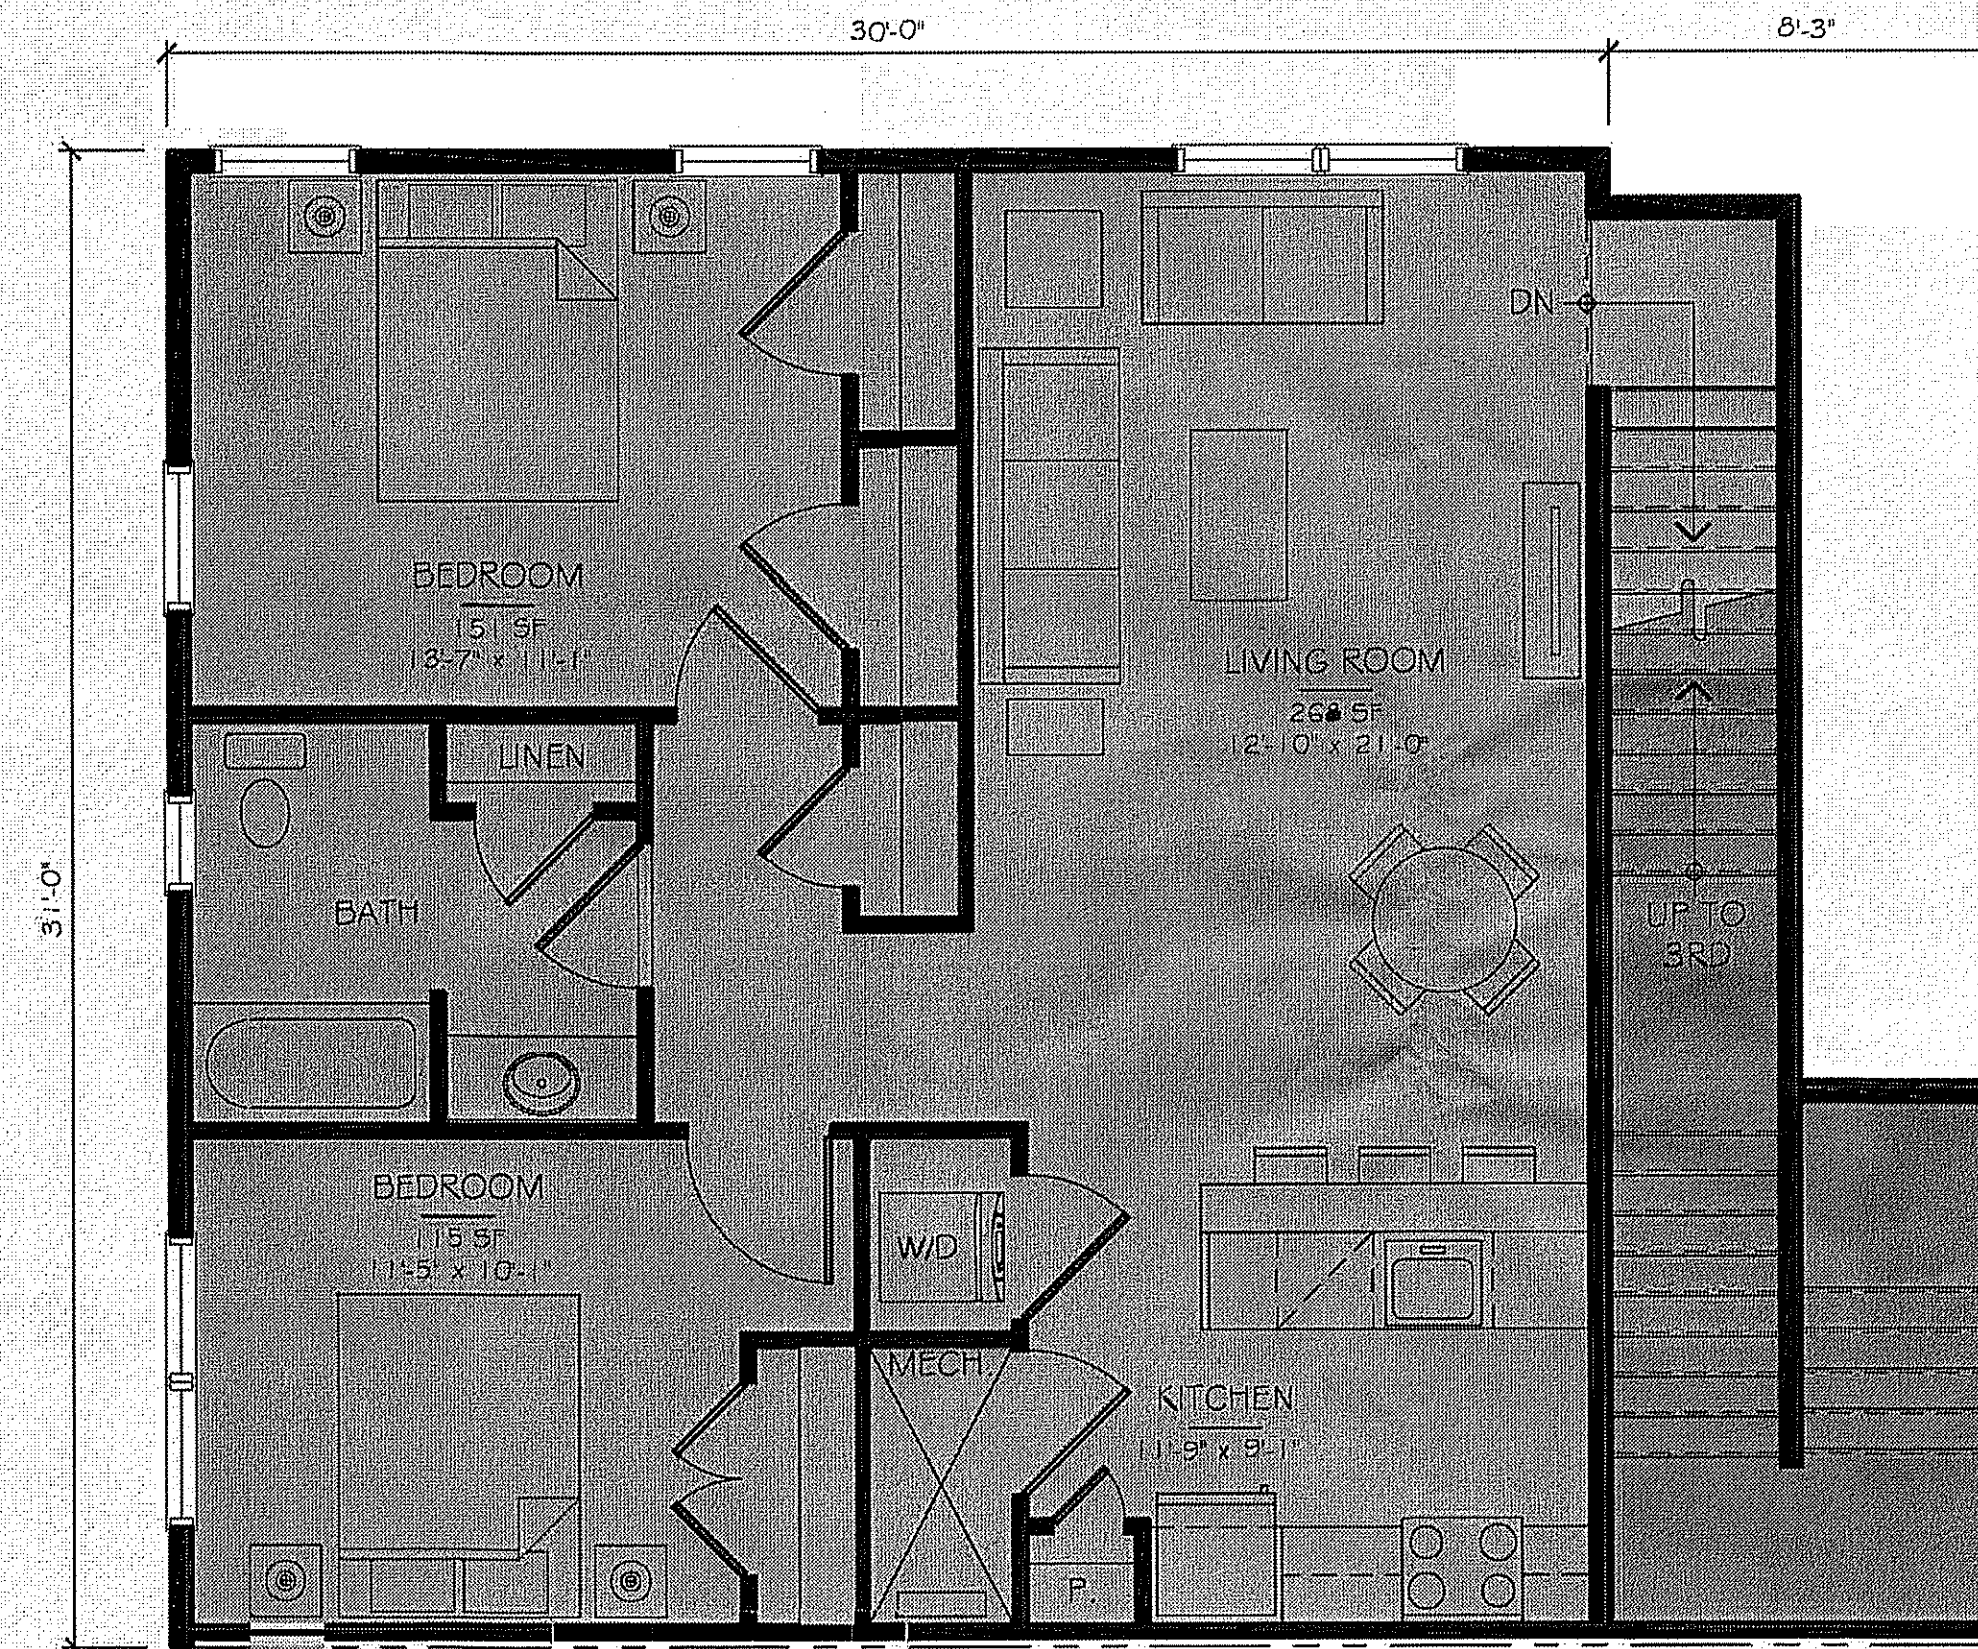


2-BEDROOM END UNIT PLAN

Second/ Third Floor
 946 Net SF
 1,002 Gross SF

UNIT PLANS

Scale: 1/4" = 1'-0"

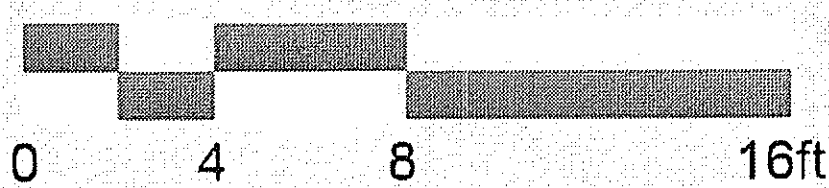


The above illustrations are representative of the architectural style. They are not meant to illustrate the final design or materials but are intended to depict the size, mass, and general materials of the proposed building.

©2020 BartonPartners Architects Planners, Inc. All rights reserved.

The Place at Marlboro
 Marlboro, New Jersey

Project Number: 17013
 Client: Community Investment Strategies
 Drawing Number: 13 of 16
 Date: 2019.07.14

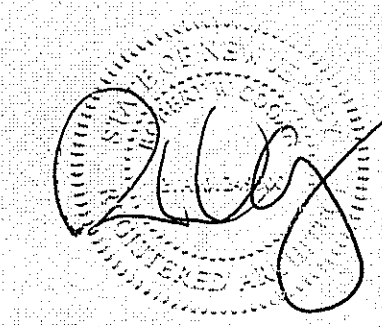


BARTON PARTNERS
 urban design + architecture + interiors

Contact
 610.930.2800
 www.bartonpartners.com

Norristown
 700 E. Main St. Suite 301
 Norristown, PA 19401

Philadelphia
 1524 Delancey St. 3rd Floor
 Philadelphia, PA 19102

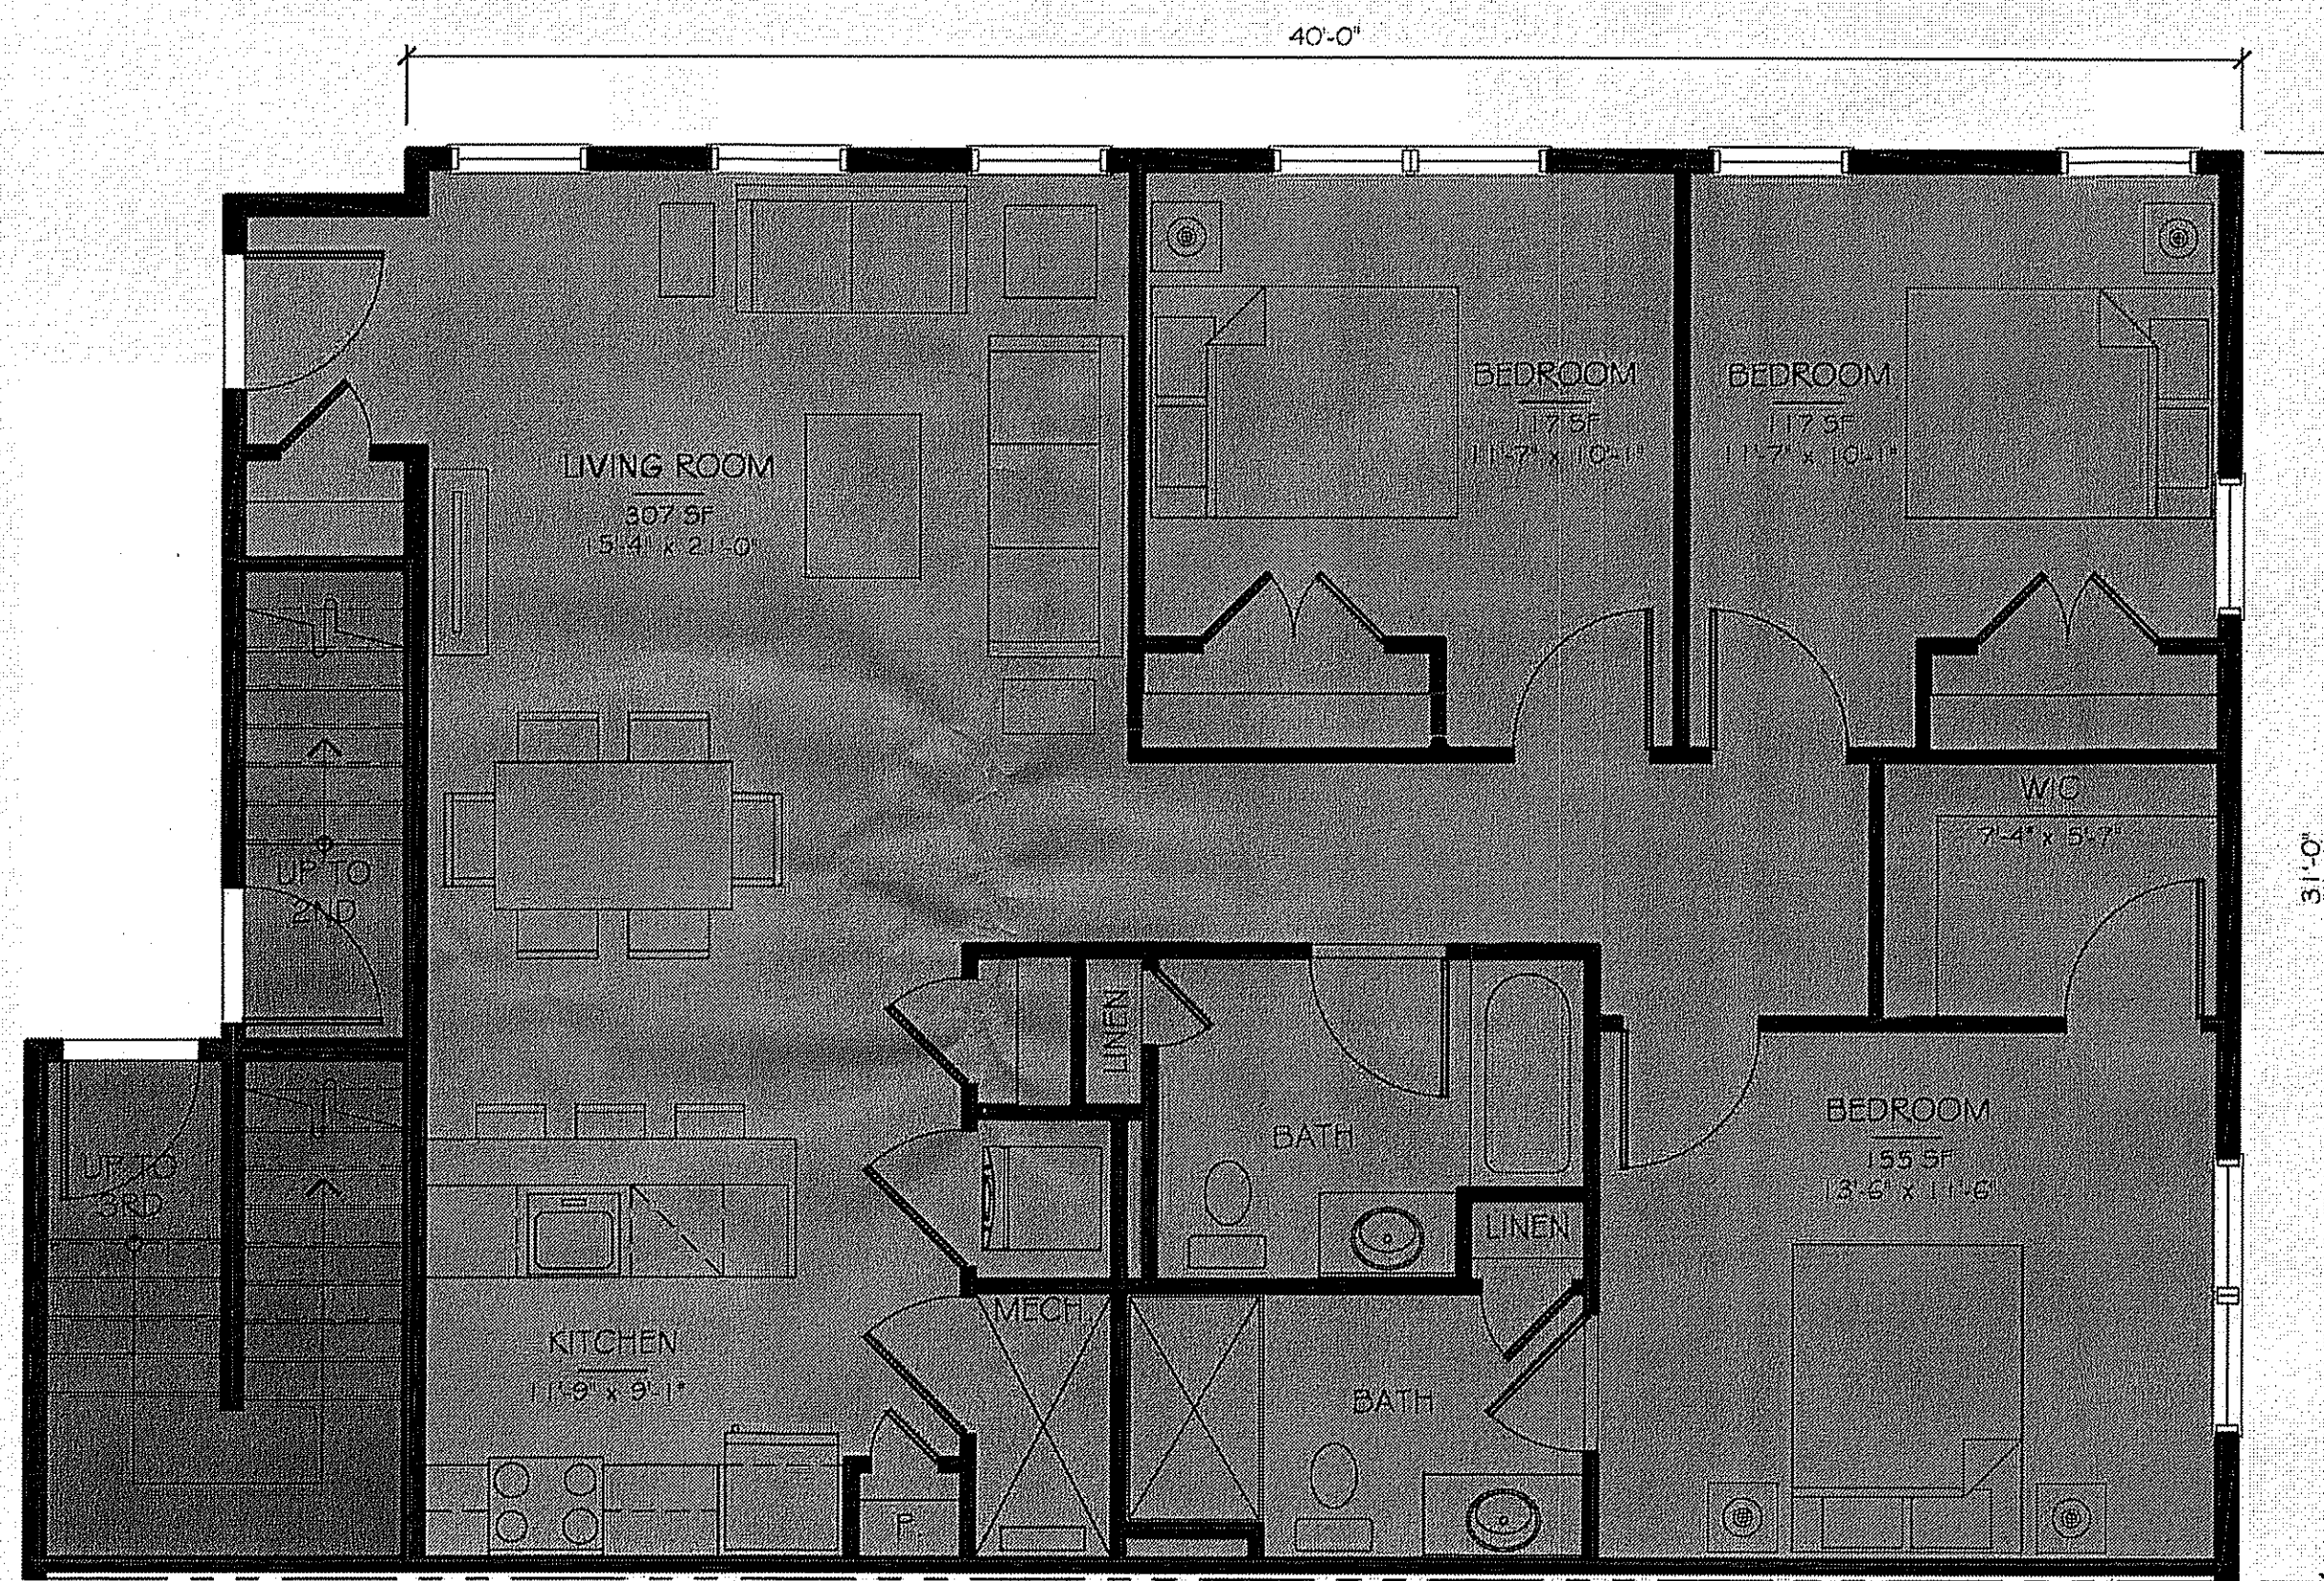

3-BEDROOM UNIT PLAN

Ground Floor
 1,205 Net SF
 1,272 Gross SF




3-BEDROOM UNIT PLAN

Second/ Third Floor
 1,246 Net SF
 1,312 Gross SF

UNIT PLANS

Scale: 1/4" = 1'-0"

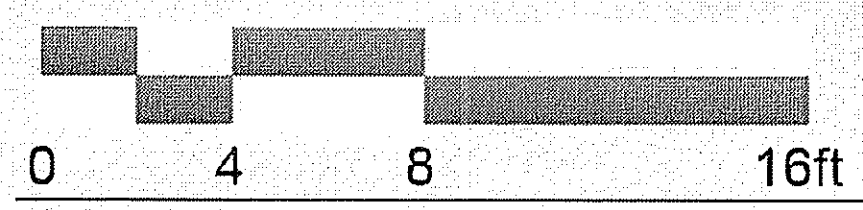


The above illustrations are representative of the architectural style. They are not meant to illustrate the final design or materials but are intended to depict the size, mass, and general materials of the proposed building.

©2020 BartonPartners Architects Planners, Inc. All rights reserved.

The Place at Marlboro
 Marlboro, New Jersey

Project Number: 17013
 Client: Community Investment Strategies
 Drawing Number: 14 of 16
 Date: 2019.07.14

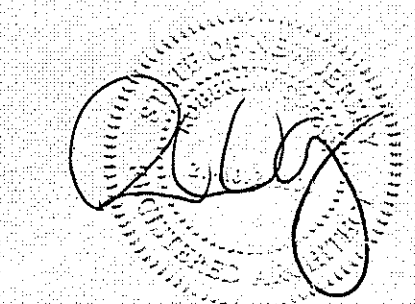

BARTONPARTNERS
 urban design + architecture + interiors

Contact 610.930.2800 www.bartonpartners.com	Norristown 700 E. Main St. Suite 301 Norristown, PA 19401	Philadelphia 1524 Delancey St. 3rd Floor Philadelphia, PA 19102
---	---	---