


**RAILROAD R.O.W.
HENRY HUDSON TRAIL
(FORMERLY FREEHOLD & NEW YORK RAILROAD)**

$R = 2908.93'$
 $L = 143.23'$
 $\Delta = 002^{\circ}49'16''$
Chord: $S10^{\circ}32'58''E$
 $143.22'$

LOT 73 FORMERLY THE LANDS OF SMOCK
FORMERLY THE LANDS OF LAGER

STATION ROAD (83' R.O.W.)

100'x100' TREE PLOT DETAIL
SCALE: AS DISPLAYED

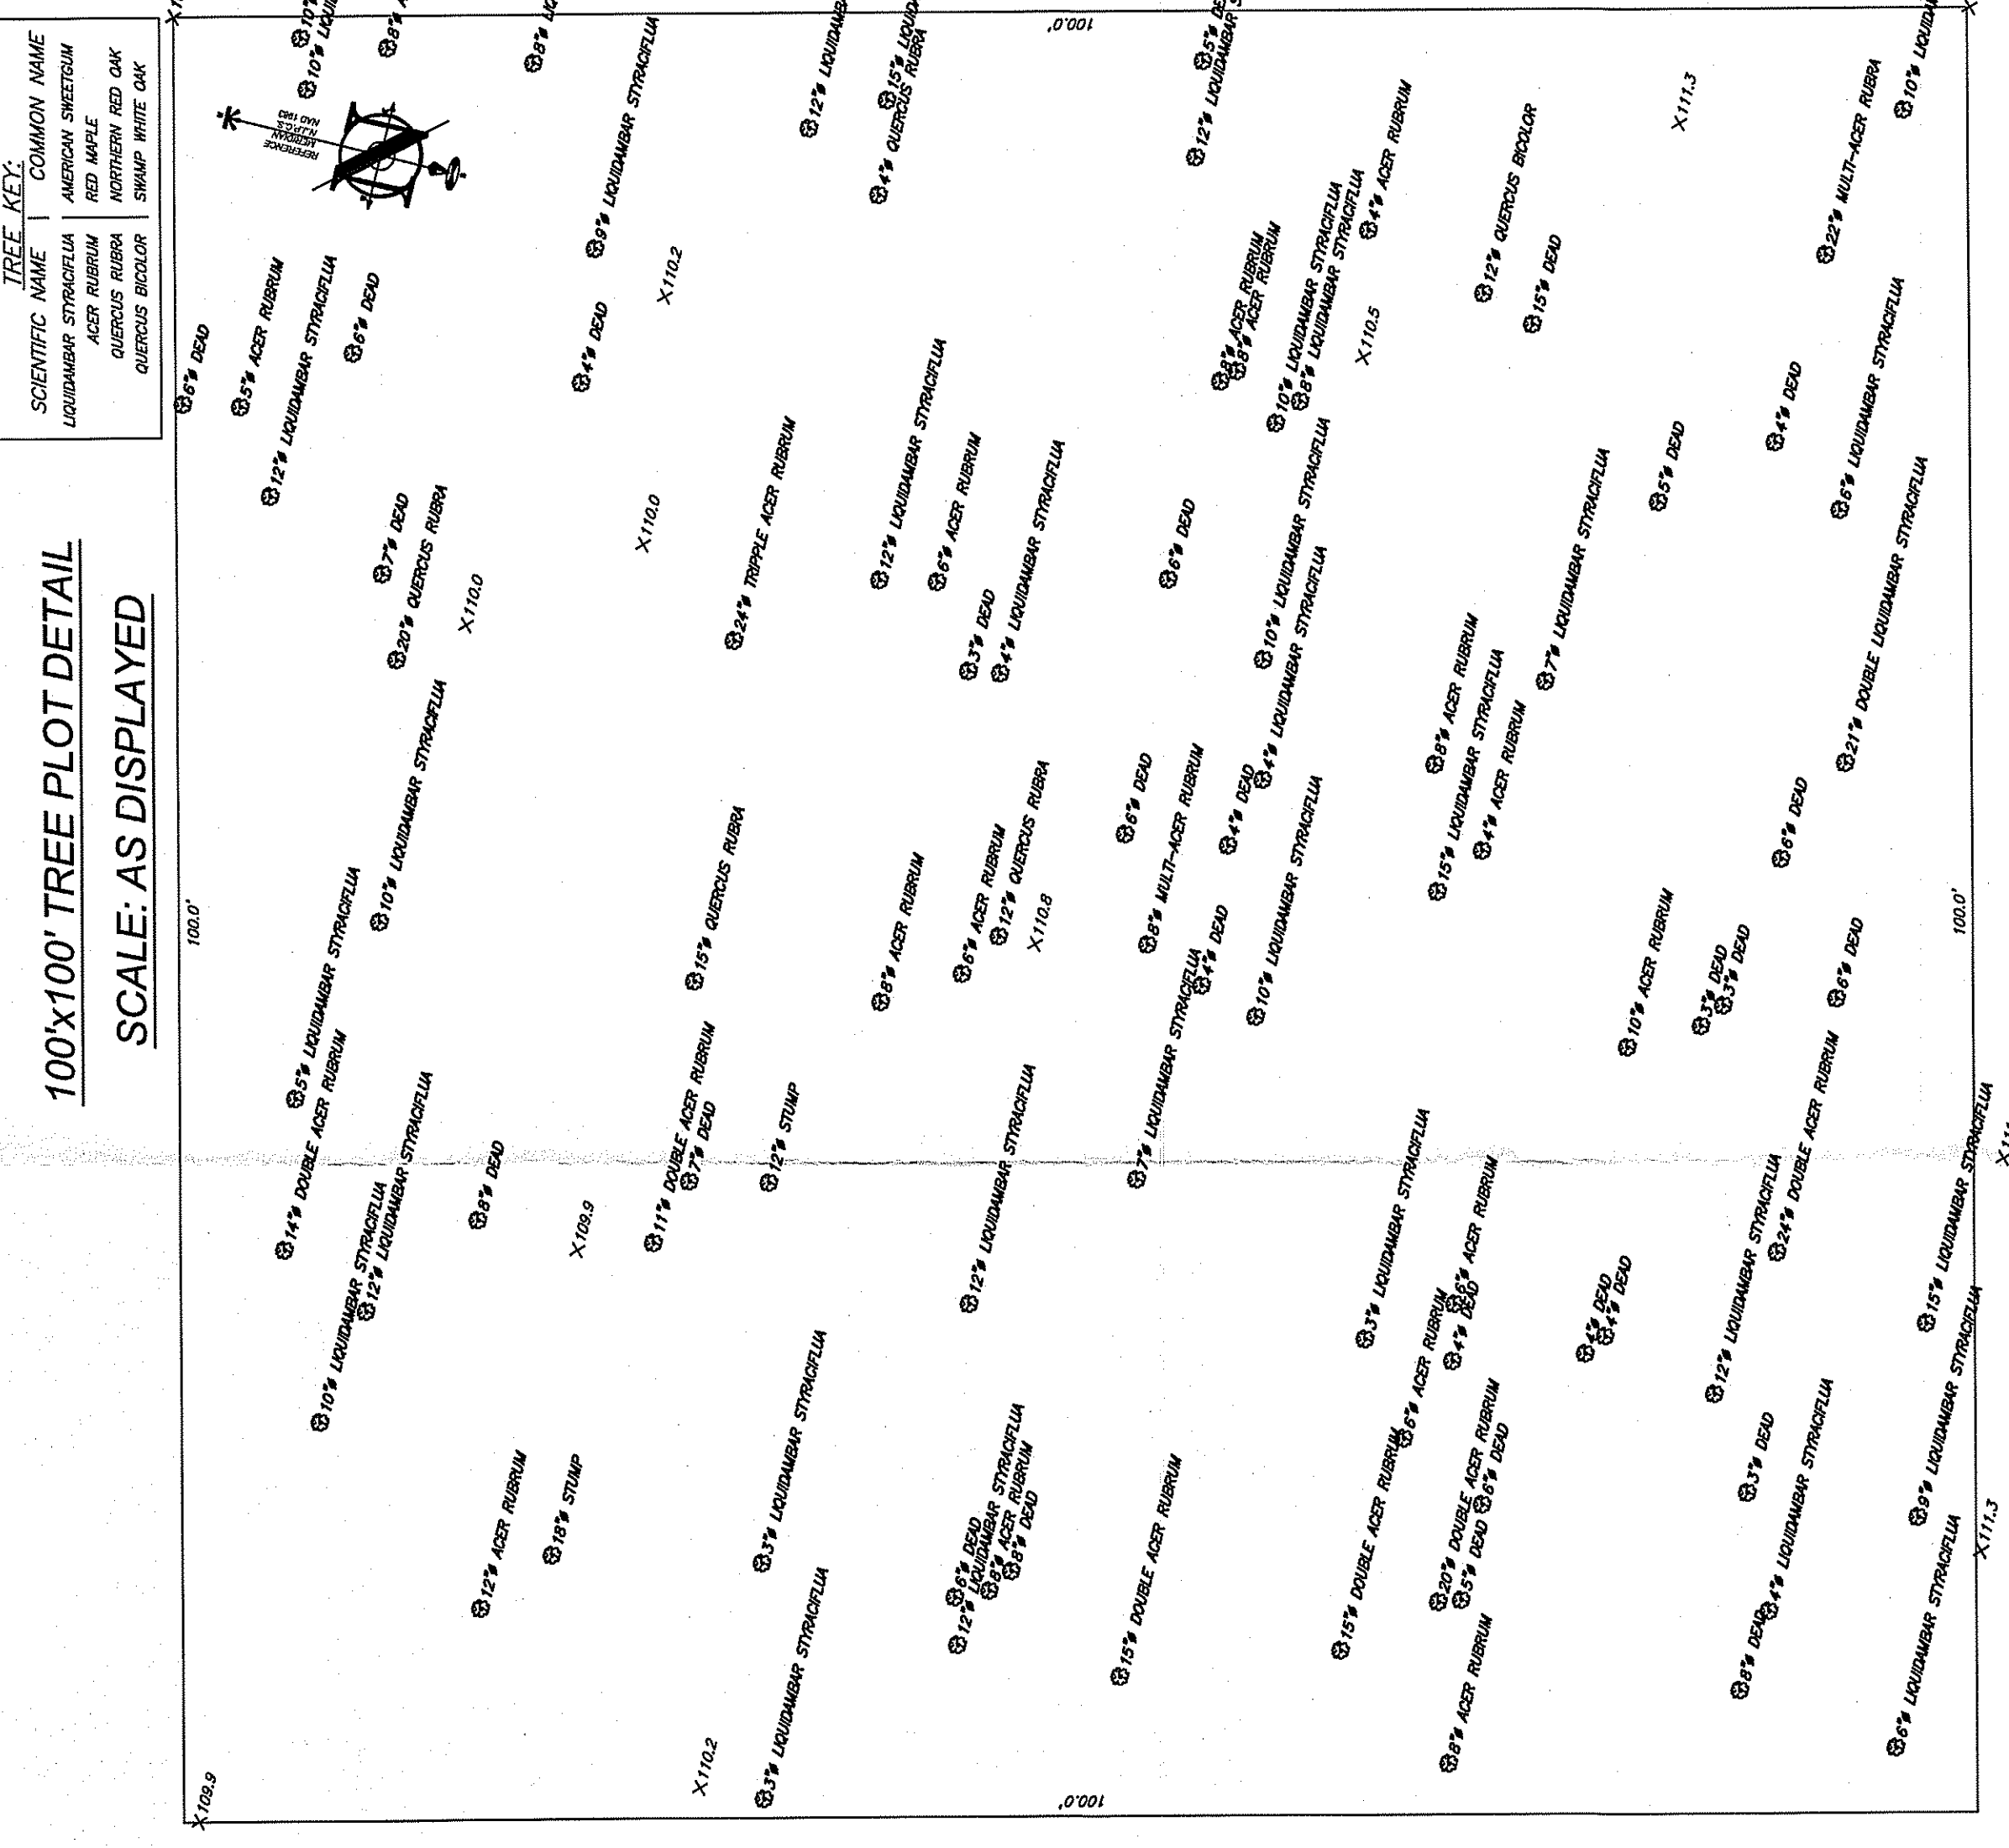

Line #	Length	Direction
L1	63.31'	S86° 05' 07"E
L2	44.89'	N44° 21' 15"E
L3	68.00'	N67° 32' 35"E
L4	71.85'	N67° 30' 54"E
L5	35.20'	S38° 04' 17"E
L6	46.86'	S85° 09' 31"W
L7	65.18'	N49° 32' 19"W
L8	15.24'	S76° 03' 50"W
L9	14.95'	S76° 03' 50"W
L10	23.22'	S83° 16' 07"W
L11	24.12'	N84° 03' 34"W
L12	20.30'	N43° 54' 52"W
L13	19.15'	N14° 35' 16"W
L14	33.68'	N87° 11' 16"E
L15	27.04'	N87° 25' 32"E
L16	62.58'	N13° 21' 21"W
L17	11.62'	N69° 40' 59"W
L18	49.24'	S89° 07' 20"W
L19	52.27'	N86° 34' 31"W
L20	20.34'	N64° 08' 27"W
L21	52.14'	S70° 30' 43"E
L22	64.15'	S14° 42' 04"W
L23	11.44'	S48° 34' 22"E
L24	35.27'	S77° 54' 10"E
L25	28.86'	N22° 45' 48"E
L26	41.32'	S82° 35' 32"E
L27	17.12'	N9° 52' 50"E
L28	47.19'	N37° 40' 44"W
L29	54.17'	N57° 25' 05"W


LEGEND

BOUNDARY LINE
CONTOUR LINE
SPOT ELEVATION
DEPRESSION
WALL
GAS
WATER
INLET
STORM
SANITARY MAIN
OVERHEAD WIRE
UTILITY POLE
HYDRANT
SIGN POST
LIGHT FIXTURE
TEST PIT LOCATION
SWALE CENTERLINE

SCALE: 1" = 50'

REVISIONS

NO.	DATE	DESCRIPTION
1		
2		
3		
4		
5		
6		
7		
8		
9		
10		

CERTIFICATION





MARLBORO TOWNSHIP
ZONING BOARD

1 of 1