


Filed Map North

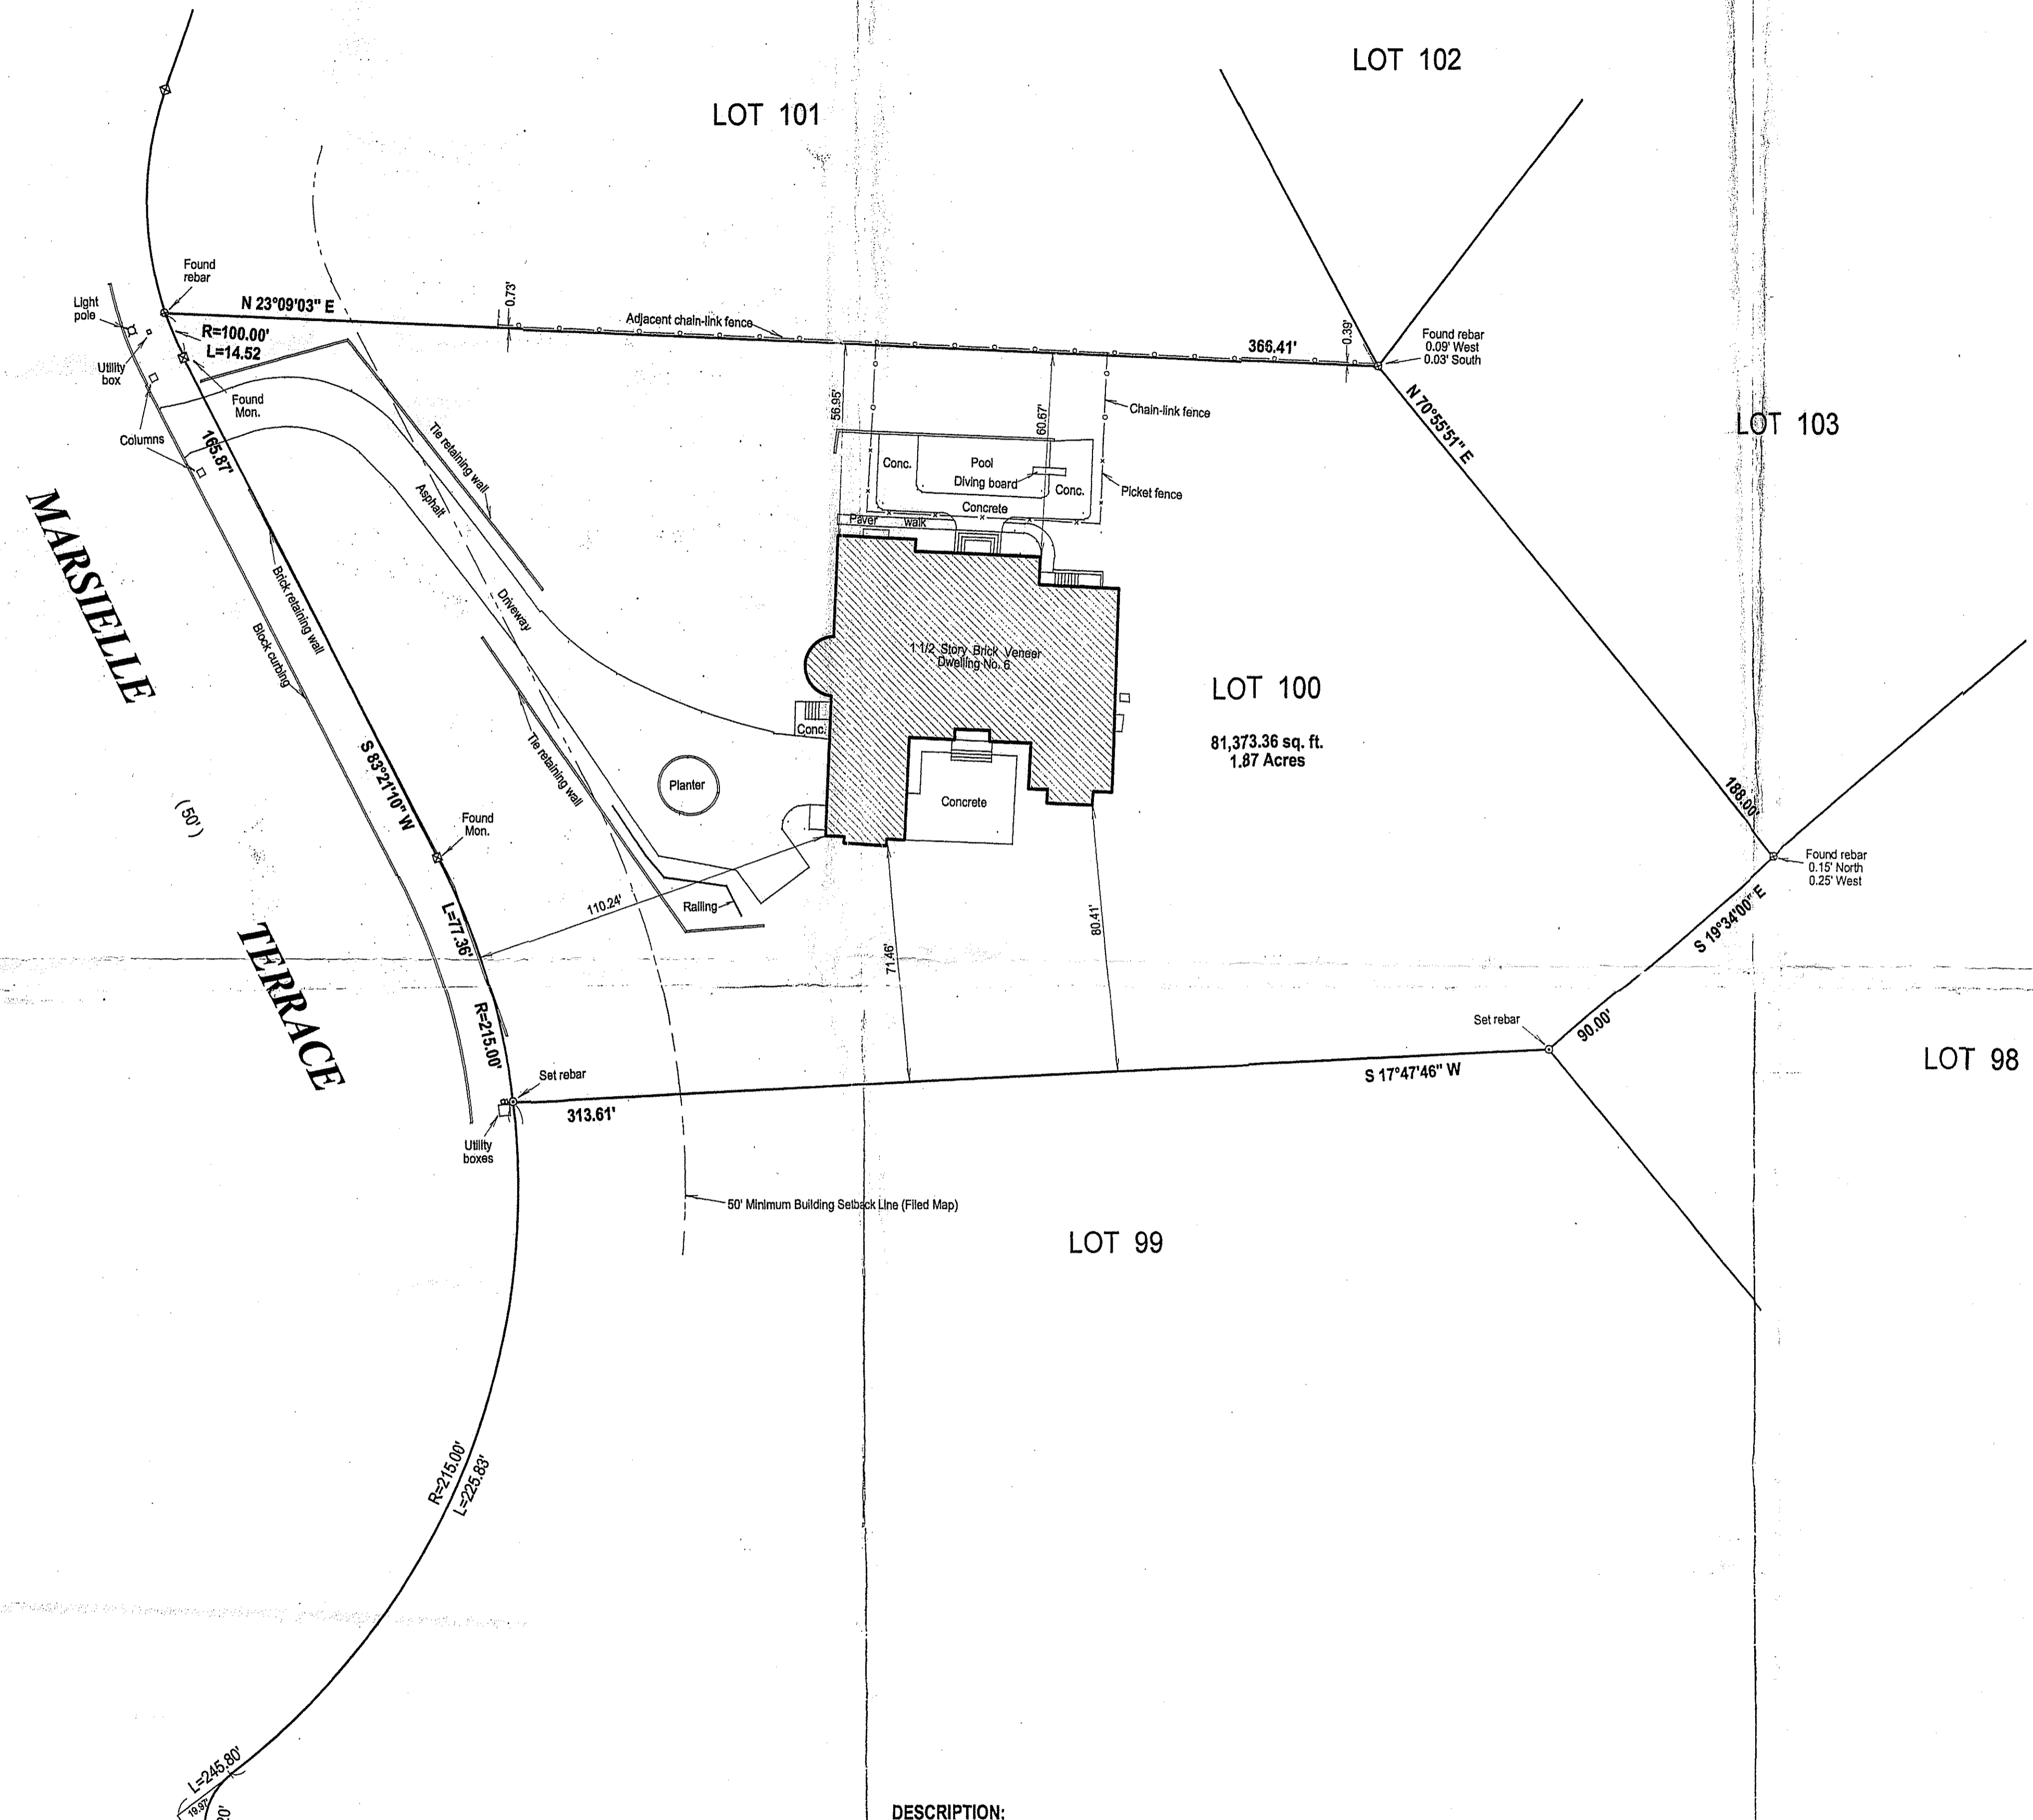

DESCRIPTION:

Tax Map Lot 100, in Block 153, Marlboro Township, Monmouth County, New Jersey. Being Lot 44.02, Block 27, on map entitled "FINAL PLAT, THE RESERVE AT MARLBORO", Filed in the Monmouth County, Clerk's Office on July 3, 1985 in Case 200-29.

THIS DECLARATION MADE SOLELY TO:

James G. Kocher, III and Mary Kocher, husband and wife.
Passaic Valley Title Service, Inc. (P21812)
Ticor Title Insurance Company.
Troy G. Blomberg, Esq.
Citibank, F.S.B., its successors and/or assigns.

<p>PROPERTY SURVEY LOT 100, BLOCK 153 MARLBORO TOWNSHIP MONMOUTH COUNTY, NEW JERSEY</p>	<p>GEORGE W. HENN, INC. CIVIL ENGINEERS AND LAND SURVEYORS PROFESSIONAL PLANNERS 435 MANTOLOKING ROAD, BRICK TOWN, NJ 08723 PHONE: 908-477-6500 FAX: 908-920-8459</p>
<p>DATE: Sept. 29, 2000 SCALE: 1" = 30' FILE: 00-456 CHECKED:</p>	<p>SIGNED: <i>Walter Scharfenberg</i> DATE: <i>Sept 29, 2000</i></p>

FILE 00-456