
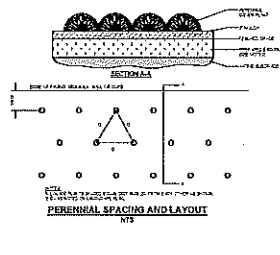


Urbanline **Stenberg Lighting**
17 17 37 SQUARE BRASS ALUMINUM POLES (SBA)

LIGHT POLE DETAIL
R15


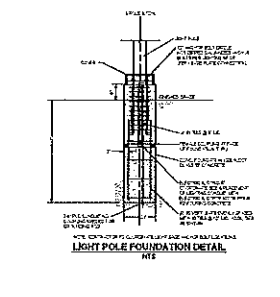






POST TOP LIGHT DETAIL
R15

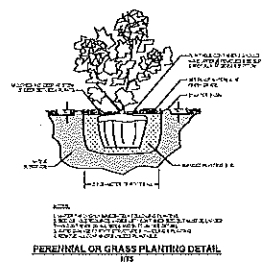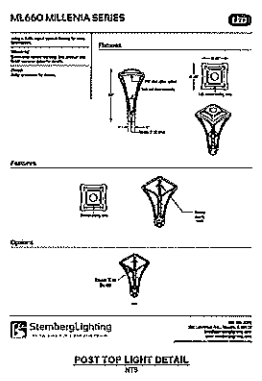

MILENA M1360 **R15**

BOLLARD LIGHT DETAIL
R15

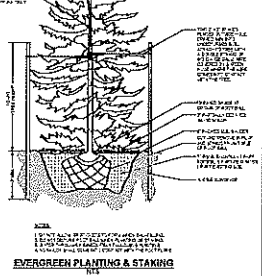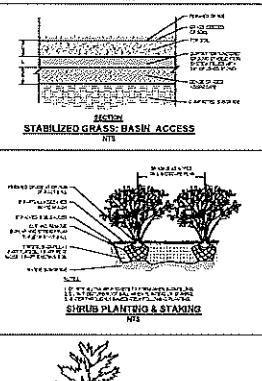

R15

WALL MOUNTED LIGHT DETAIL
R15

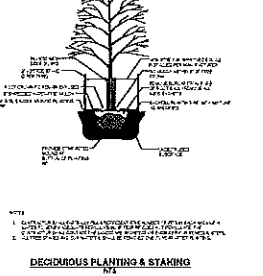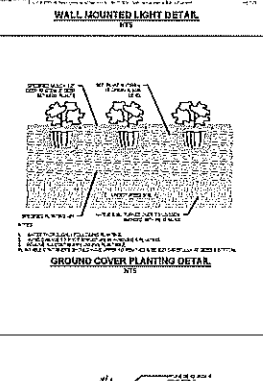

PROJECT INFORMATION

STONE RISE


APPLICANT'S PROFESSIONALS

REVISIONS


PRELIMINARY & FINAL MAJOR SITE PLAN

LANDSCAPE & LIGHTING DETAILS


C007

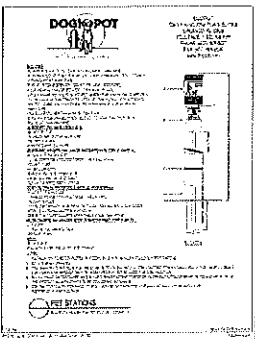


DOG WASTE STATION
R15

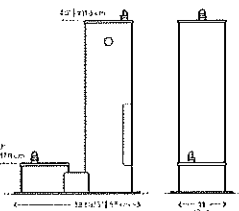


DOUBLE DRINKING FOUNTAIN
R15

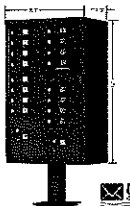


MAILBOX
R15

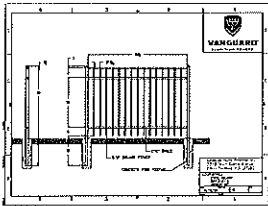


48 INCH ALUMINUM FENCE
R15

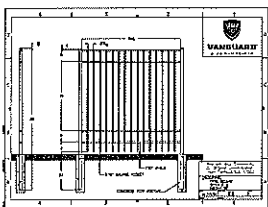

72 INCH ALUMINUM FENCE
R15

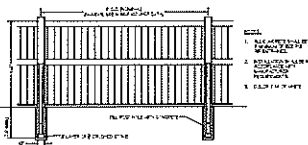


VINYL FENCE
R15

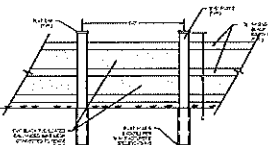


SMALL POST & RAIL BLACK VINYL FENCE
SURROUNDING INFILTRATION BASSIN
 R15




DOG PARK SURFACE
R15

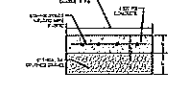

MAILBOX CONCRETE PAD
R15

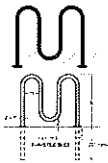

BIKE RACK
R15

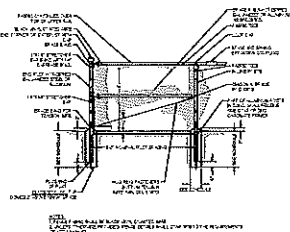

DOG RUN AND CHAIN LINK FENCING
DETAIL & SCHEDULE
 R15

PROJECT INFORMATION

STONE RISE


















PRELIMINARY & FINAL
ILLUSTRATION PLAN

LANDSCAPE & LIGHTING
DETAILS


DATE
 02/28

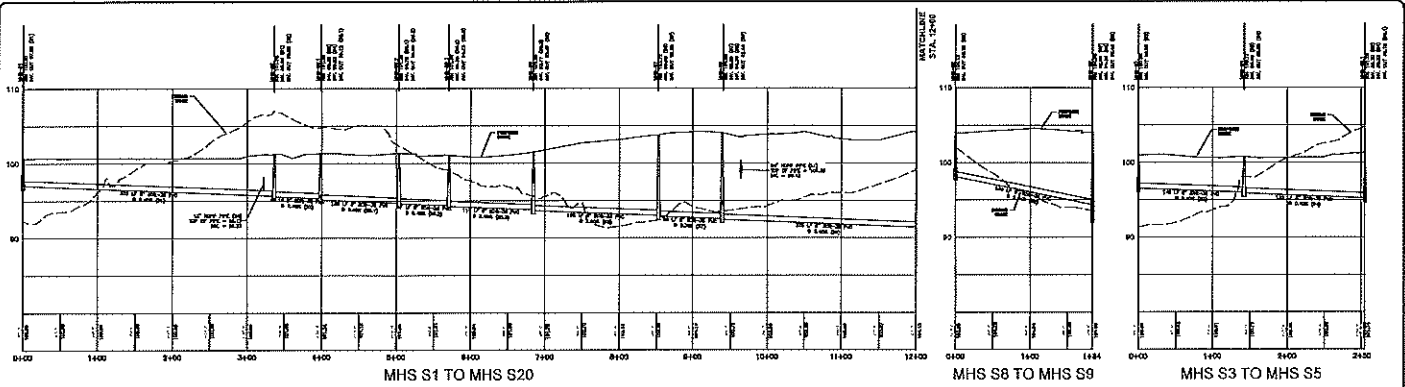


MHS S1 TO MHS S20

MHS S8 TO MHS S9


MHS S3 TO MHS S5

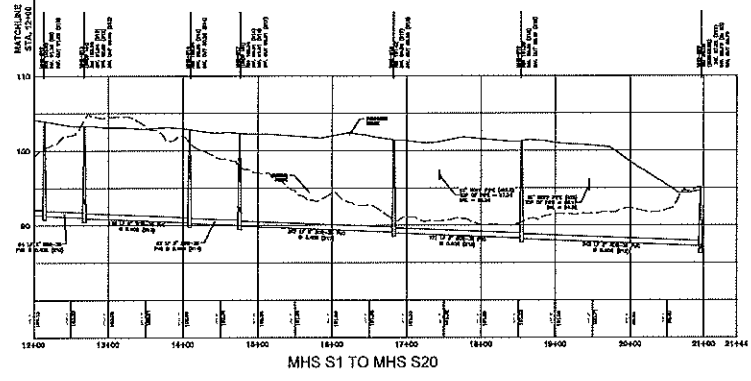

MHS S1 TO MHS S20

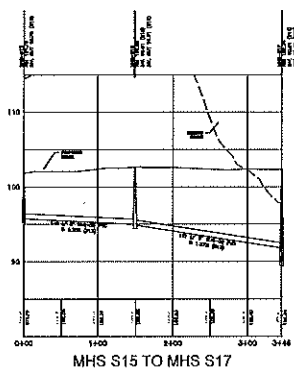

MHS S15 TO MHS S17

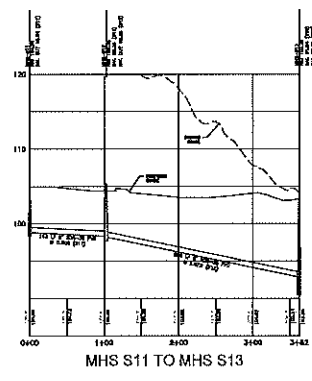

MHS S11 TO MHS S13



| SYMBOL | DESCRIPTION | SYMBOL | DESCRIPTION |
|----------|-------------|--------|-------------|
| (Symbol) | 18\"/> | | |

FINAL FOR SEWER DESIGN

PROJECT INFORMATION

STONE RISE


DESIGNER'S PROFESSIONAL SEAL


IN SITE

REVISIONS












PROFILES

















SCALE: 1" = 10'

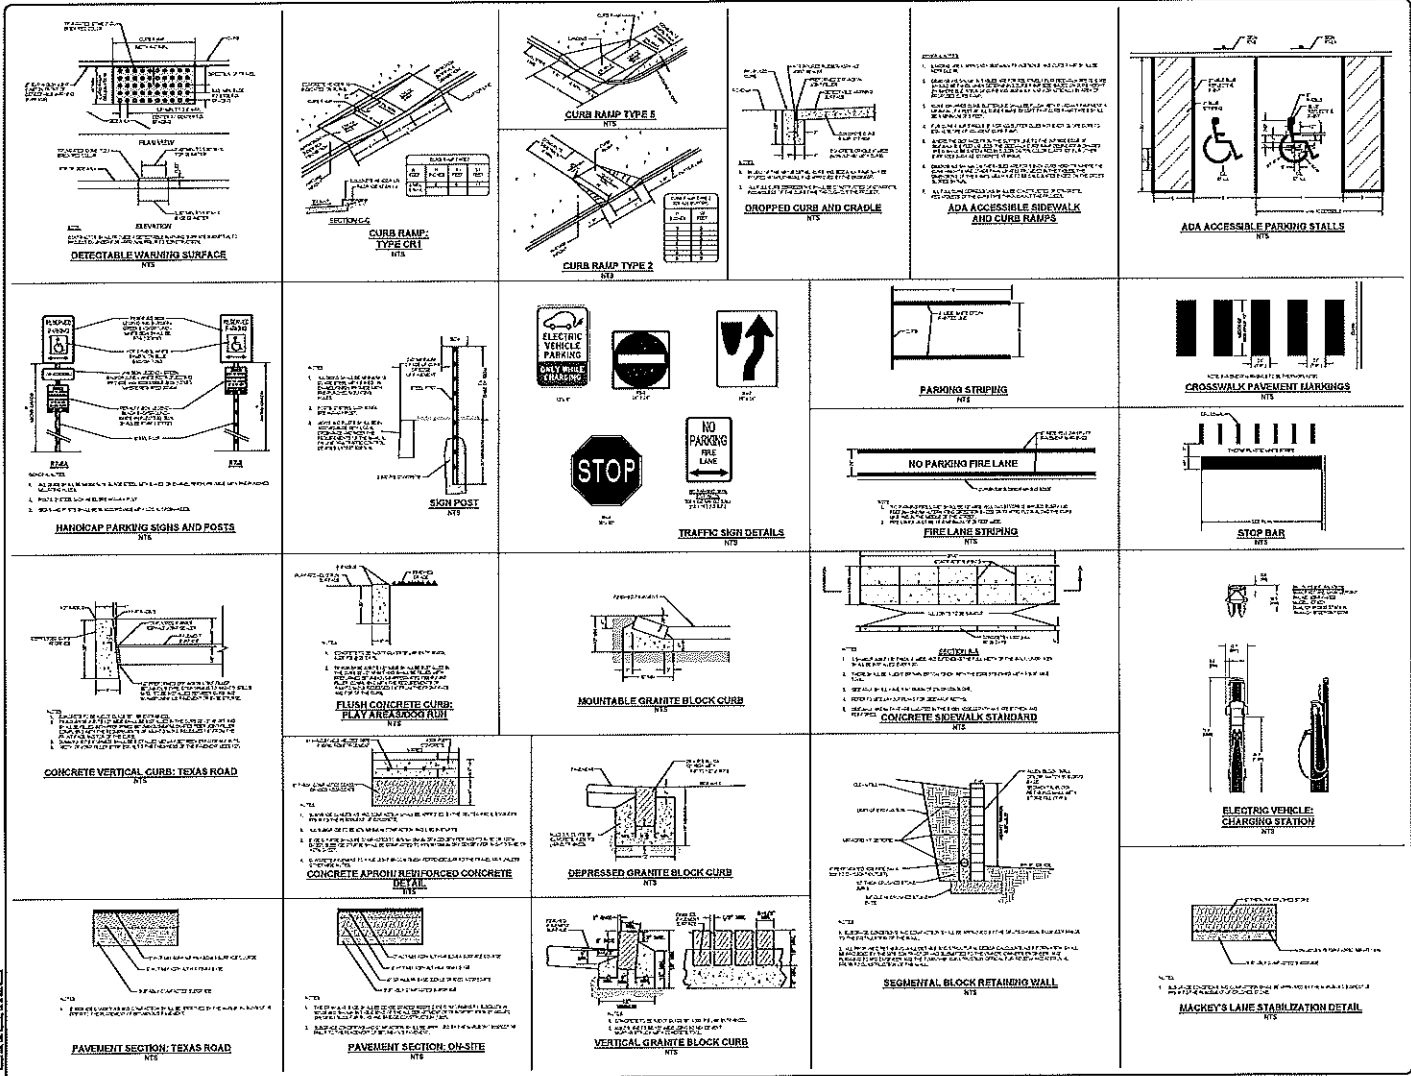

| PROJECT EXPLANATION | |
|---|
| STONE RISE | |
| REVISIONS | |
| <table border="1"> <tr> <th>NO.</th> <th>DATE</th> <th>DESCRIPTION</th> </tr> <tr> <td>19</td> | PRELIMINARY & FINAL MAJOR SITE PLAN | |
| CONSTRUCTION DETAILS | |
| C500 | |

| | |
|--|---------------|
| PROJECT INFORMATION | |
| STONE RISE | |
| PRELIMINARY & FINAL MAJOR SITE PLAN CONSTRUCTION DETAILS | |
| SHEET NO. OF | |

   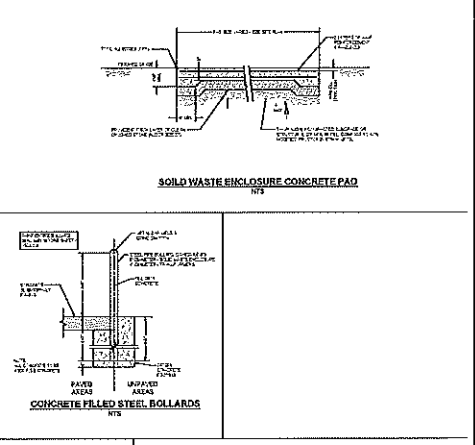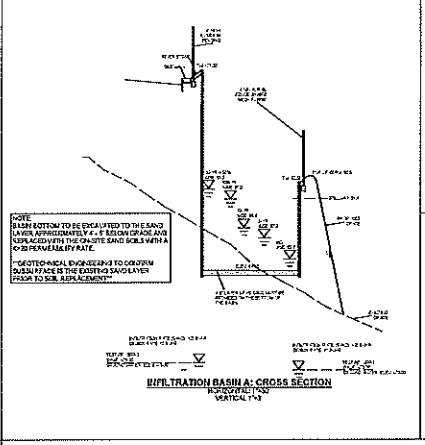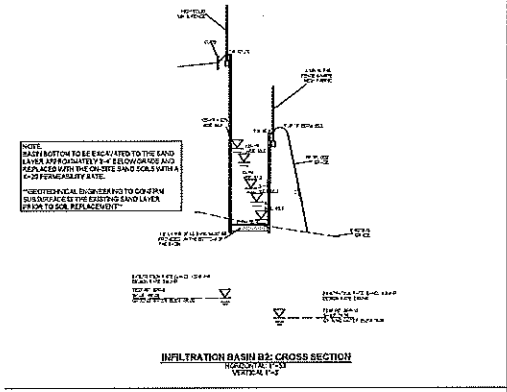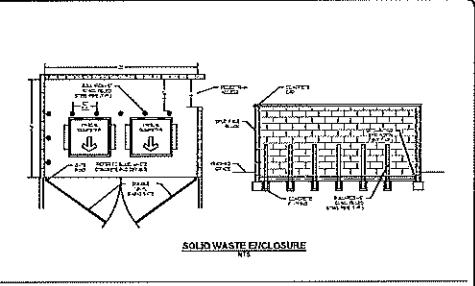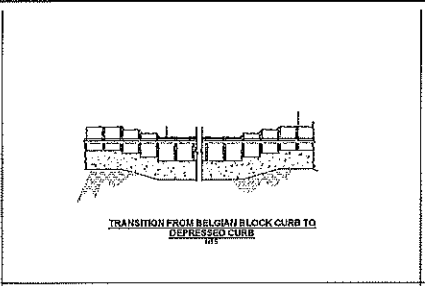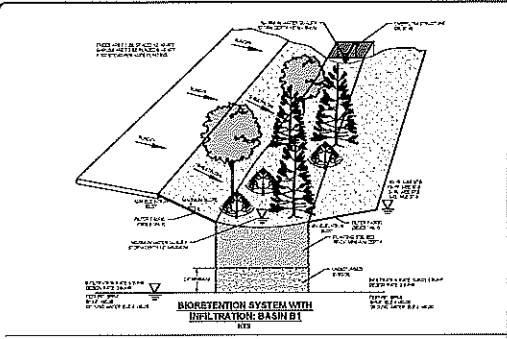

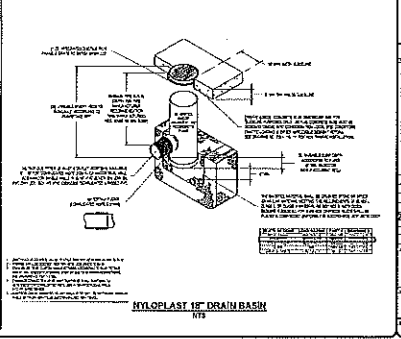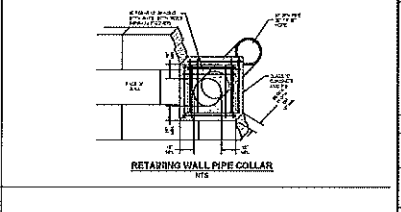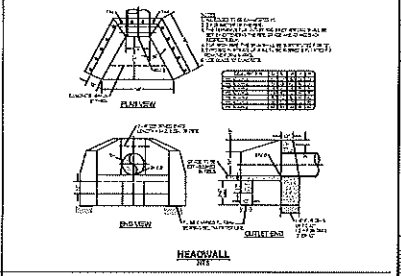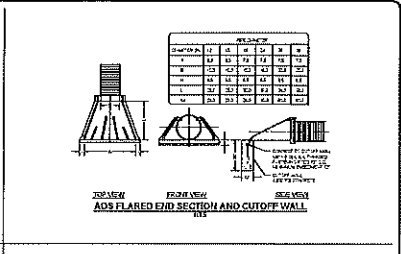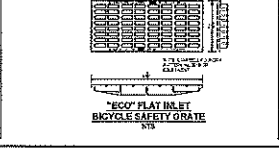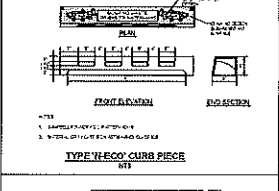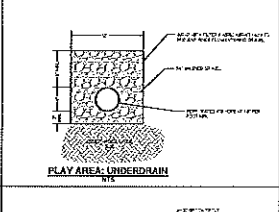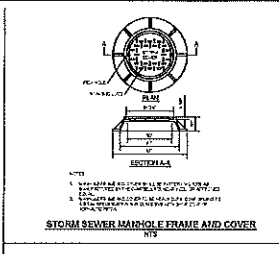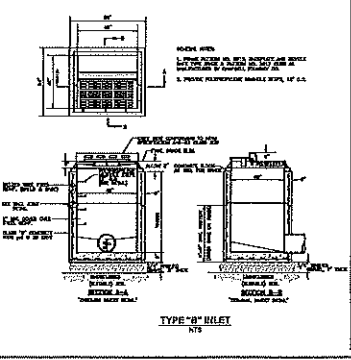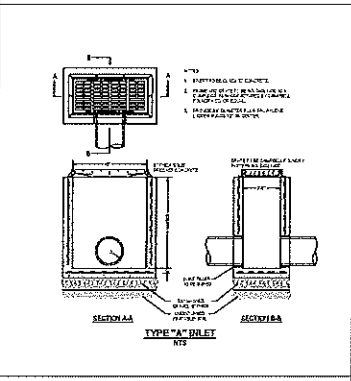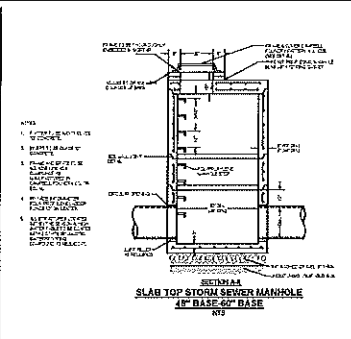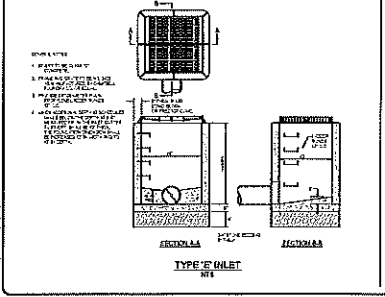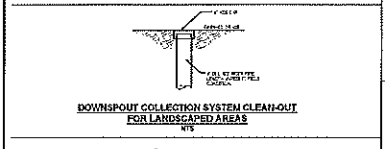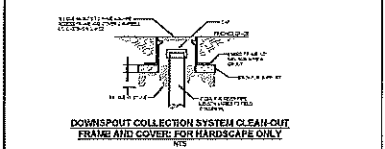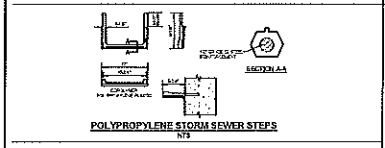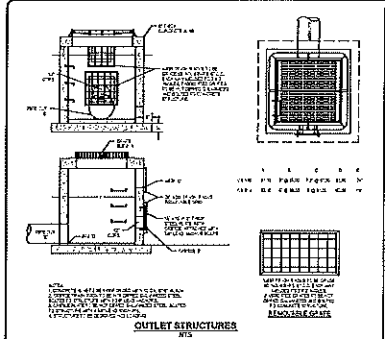

PROJECT INFORMATION

STONE RISE









PRELIMINARY & FINAL MAJOR SITE PLAN

CONSTRUCTION DETAILS

SCALE: C492

WRAPIDSEAL™


JOINT PROTECTION WITH




CCI PIPELINE SYSTEMS

THE PROFESSIONAL


MANHOLE ENGAGEMENT PROTECTION DETAIL NTS

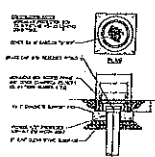


MONUMENT BOX ACCESS COVER DETAILS

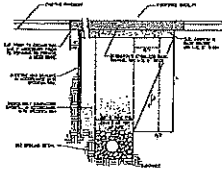


TRENCH AND TEMPORARY PAVEMENT REPAIR

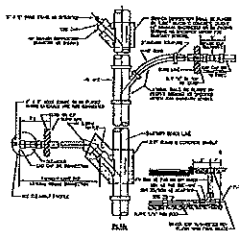


CONCRETE MANHOLE

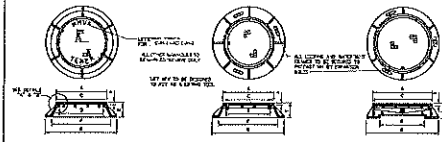


TYPICAL MANHOLE FRAME AND COVER

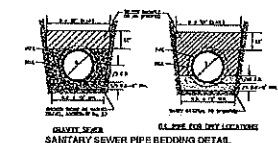


SANITARY SEWER PIPE BEDDING DETAIL

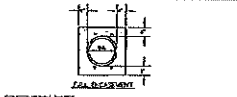


CONCRETE ENGAGEMENT

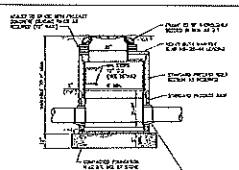


BRANCH AND LATERAL HOUSE CONNECTION

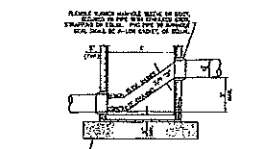


CURB MANHOLE

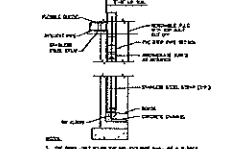


INTERIOR DROP CONNECTION

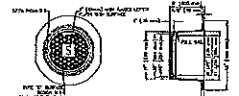

STANDARD SHALLOW MANHOLE

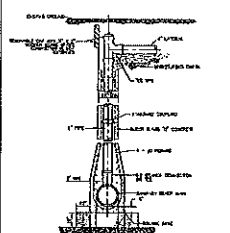

DEEP HOUSE CONNECTION

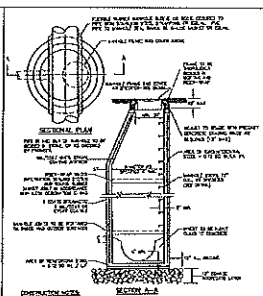


STANDARD PRECAST SANITARY MANHOLE




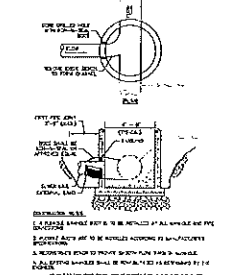


CONNECT TO EXISTING MANHOLE

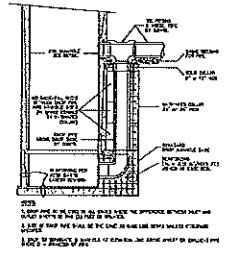

TYPICAL DROP CONNECTION

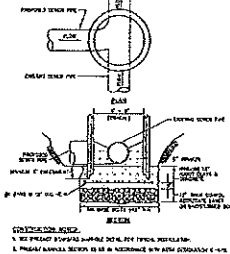


DOGHOUSE MANHOLE

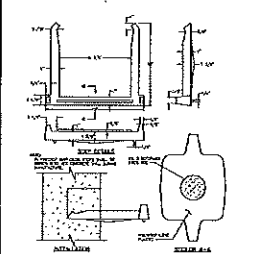

POLYPROPYLENE MANHOLE STEPS

| | |
|--|-------------------------|
| PROJECT INFORMATION | |
| STONE RISE | |
| DESIGNED BY: | DATE: |
| CHECKED BY: | SCALE: |
| APPROVALS: | |
| DESIGNER: | CHECKER: |
| PROJECT NO.: | SHEET NO.: |
| REVISIONS: | |
| NO. | DESCRIPTION |
| 1 | ISSUED FOR PERMITS |
| 2 | ISSUED FOR CONSTRUCTION |
| PRELIMINARY & FINAL MAJOR SITE PLAN | |
| CONSTRUCTION DETAILS | |

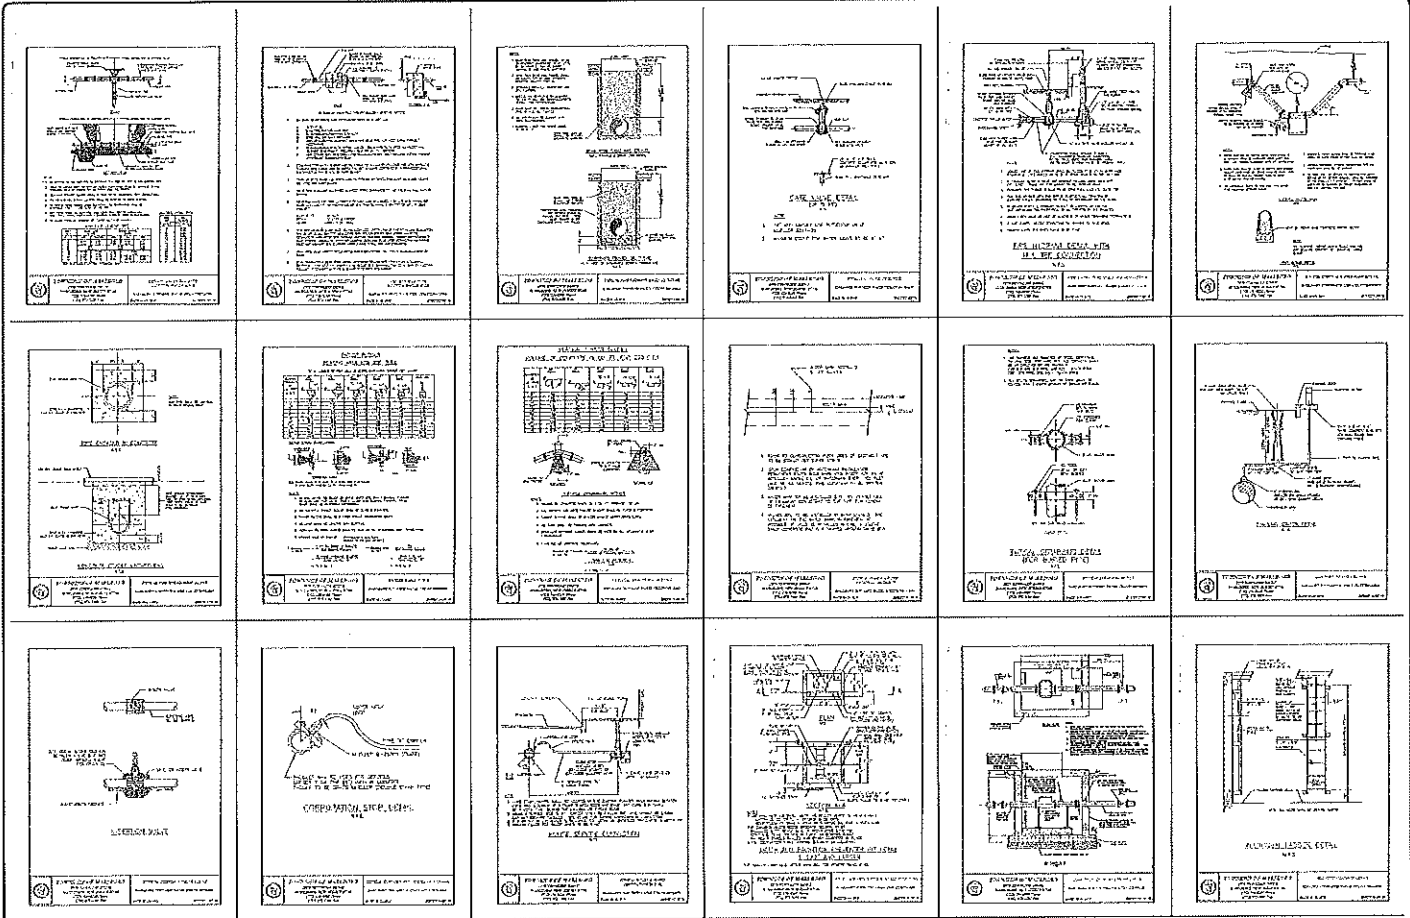

PROJECT INFORMATION

STONE RISE



















PRELIMINARY & FINAL MAJOR SITE PLAN

CONSTRUCTION DETAILS

C891

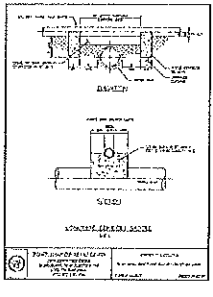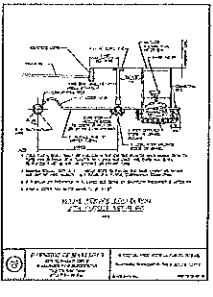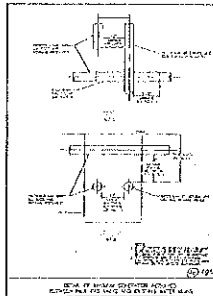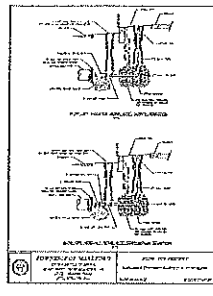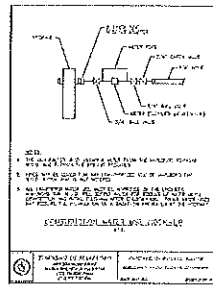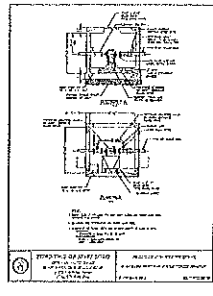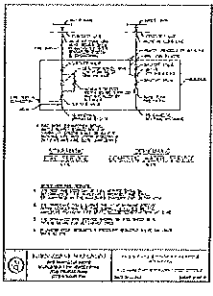





















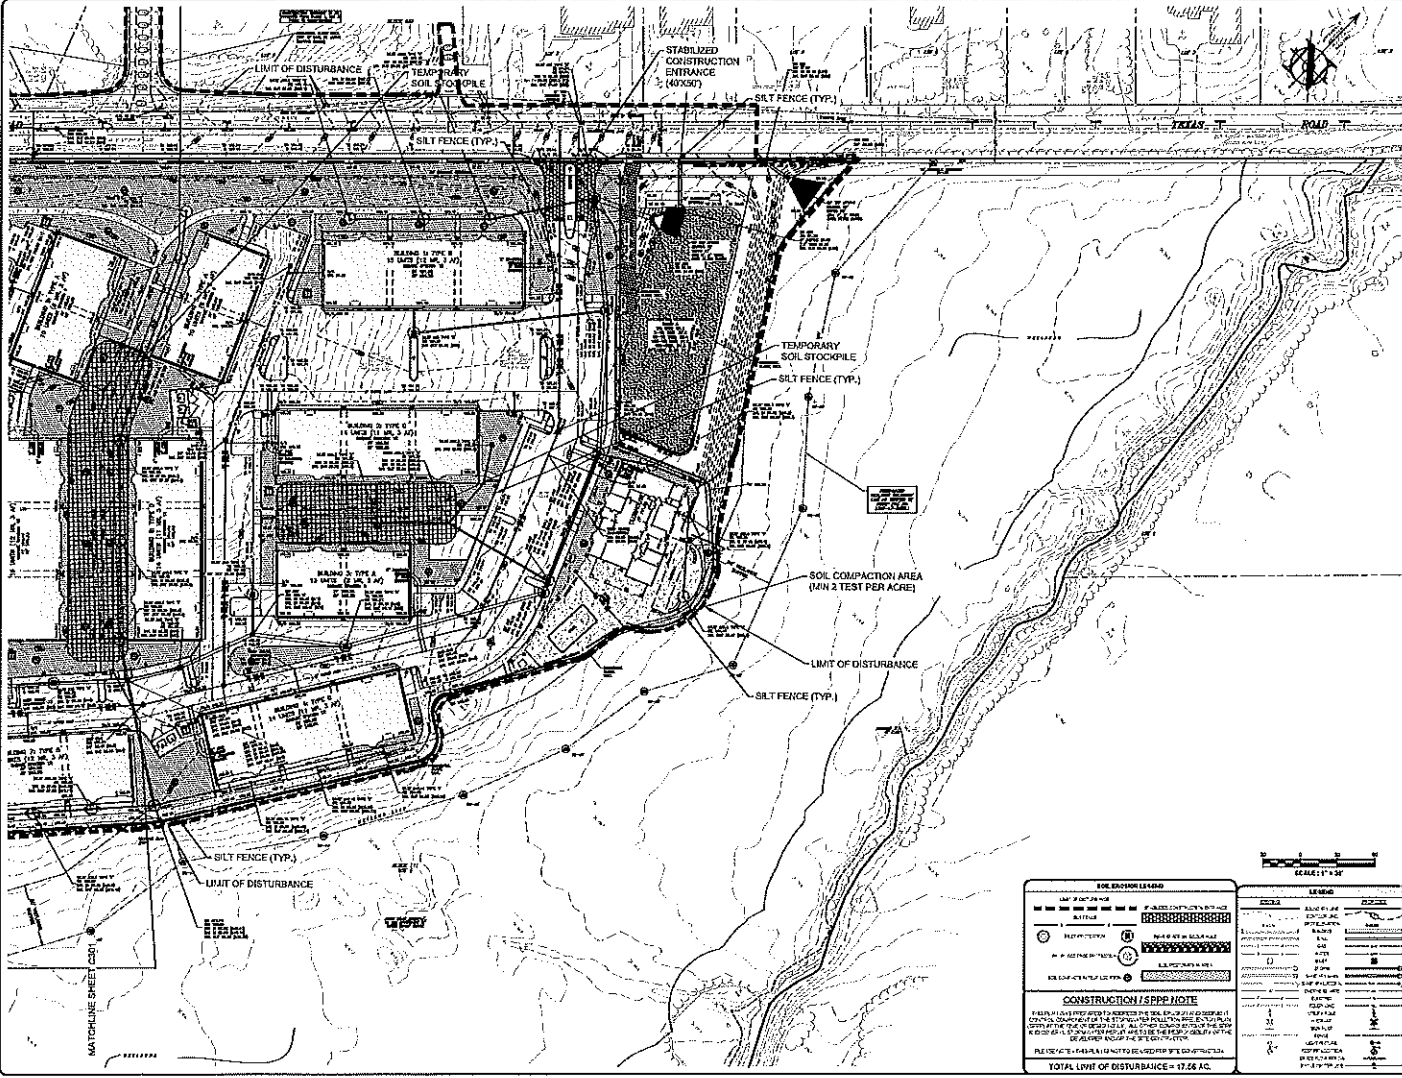

PROJECT INFORMATION
STONE RISE








CONSTRUCTION / SPPP NOTE
 THE TOTAL DISTURBANCE AREA IS 17.56 AC.

LEGEND


PRELIMINARY & FINAL
 MAJOR SITE PLAN
 SOIL EROSION &
 SEDIMENT CONTROL
 PLAN


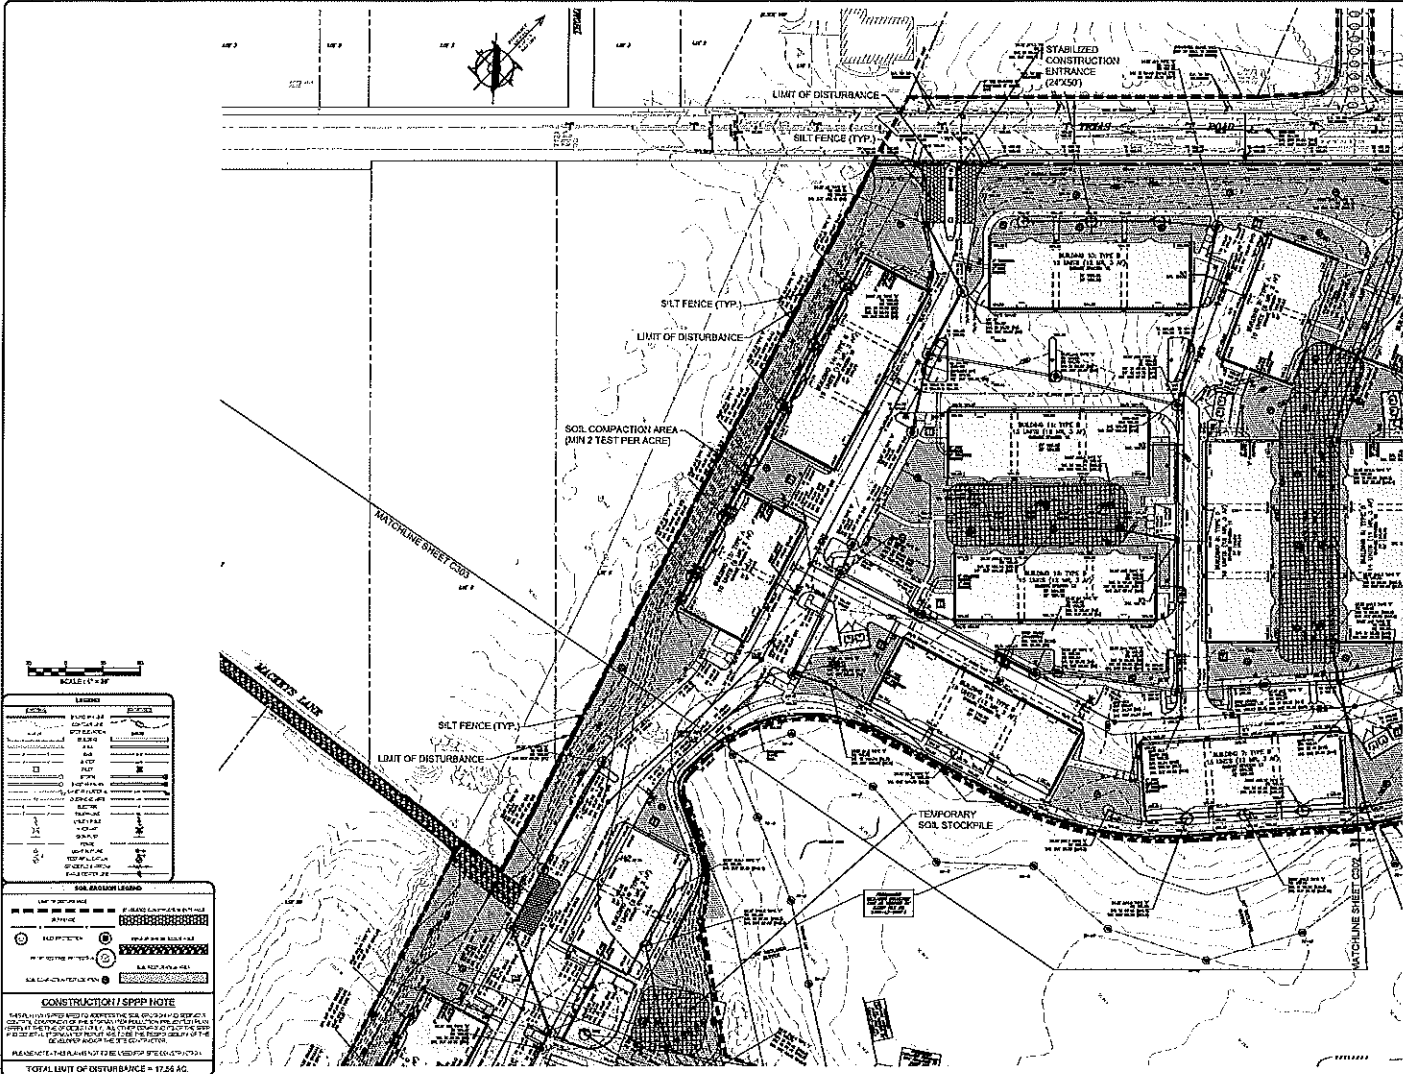



CONSTRUCTION / SPPP NOTE



SOIL COMPACTION SHALL BE PERFORMED TO A MINIMUM OF 95% RELATIVE DENSITY (AS DETERMINED BY STANDARD TEST METHOD ASTM D1557) FOR ALL SOIL STOCKPILES AND SOIL COMPACTION AREAS.

TOTAL LIMIT OF DISTURBANCE = 17.56 AC.

PROJECT INFORMATION

STONE RISE


REVISIONS



PRELIMINARY & FINAL

SOIL EROSION & SEDIMENT CONTROL PLAN



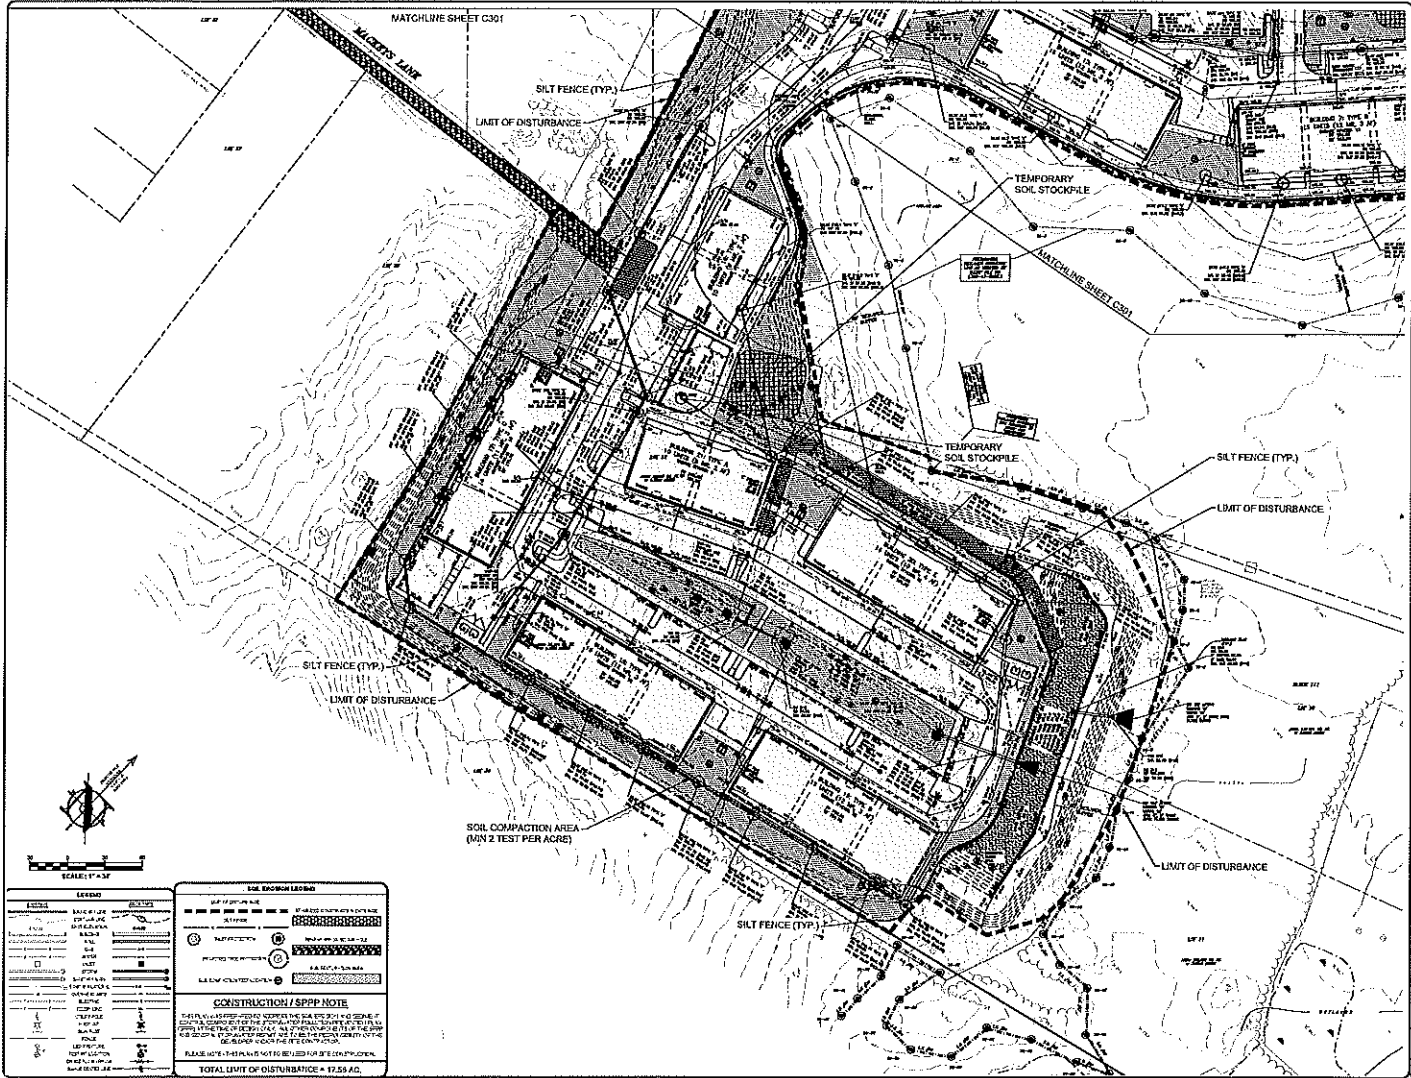

PROJECT INFORMATION

STONE RISE












REVISIONS

| NO. | DATE | DESCRIPTION |
|-----|------|-------------|
| | | |
| | | |
| | | |
| | | |

PRELIMINARY & FINAL MAJOR SITE PLAN

SOIL EROSION & SEDIMENT CONTROL PLAN

SCALE: 1" = 40'




PROJECT NO.: C302


CONSTRUCTION / SPPP NOTE
















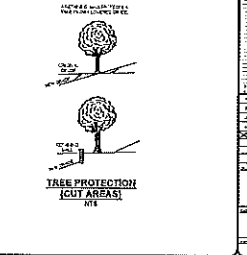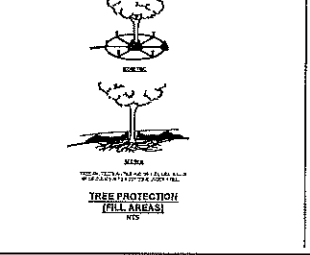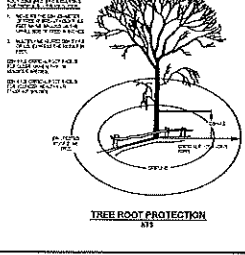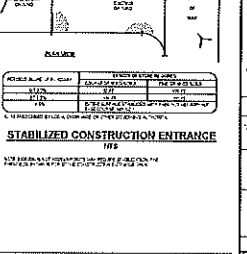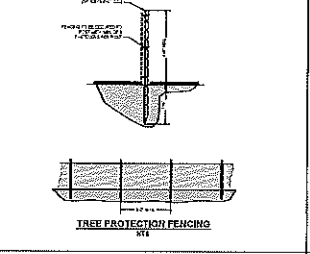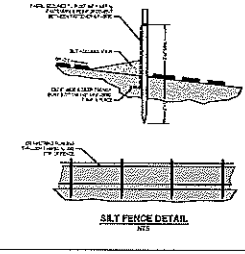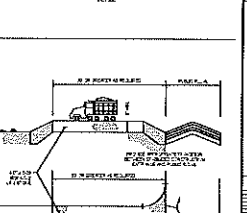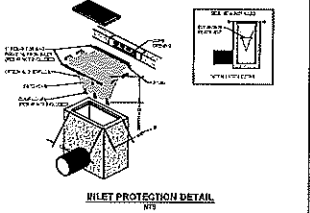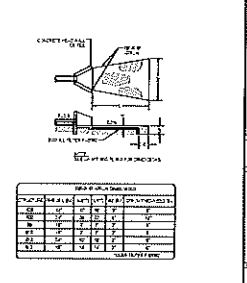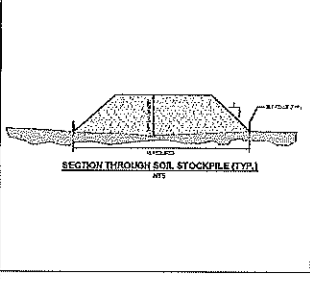

PROJECT INFORMATION

STONE RISE






REVISIONS:

PRELIMINARY & FINAL

SOIL EROSION & SEDIMENT CONTROL

DETAILS

C903




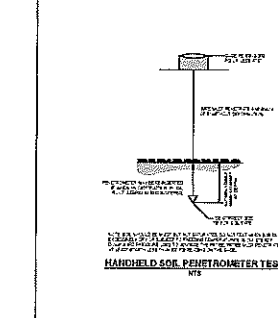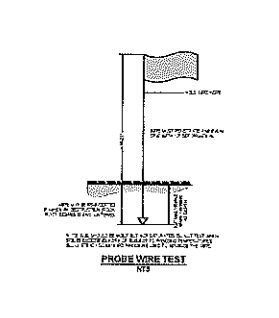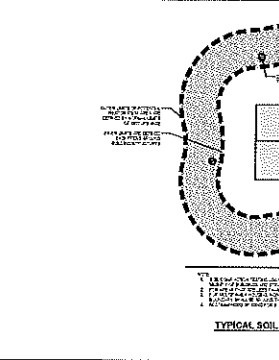

PROJECT INFORMATION

STONE RISE

REVISIONS

APPLICANT'S PROFESSIONAL SEAL

IN-SITE

Eric Miller

REVISIONS

| NO. | DATE | DESCRIPTION |
|-----|------|-------------|
| 1 | | |
| 2 | | |
PRELIMINARY & FINAL MAJOR SITE PLAN

SOIL EROSION & SEDIMENT CONTROL DETAILS

CS94